
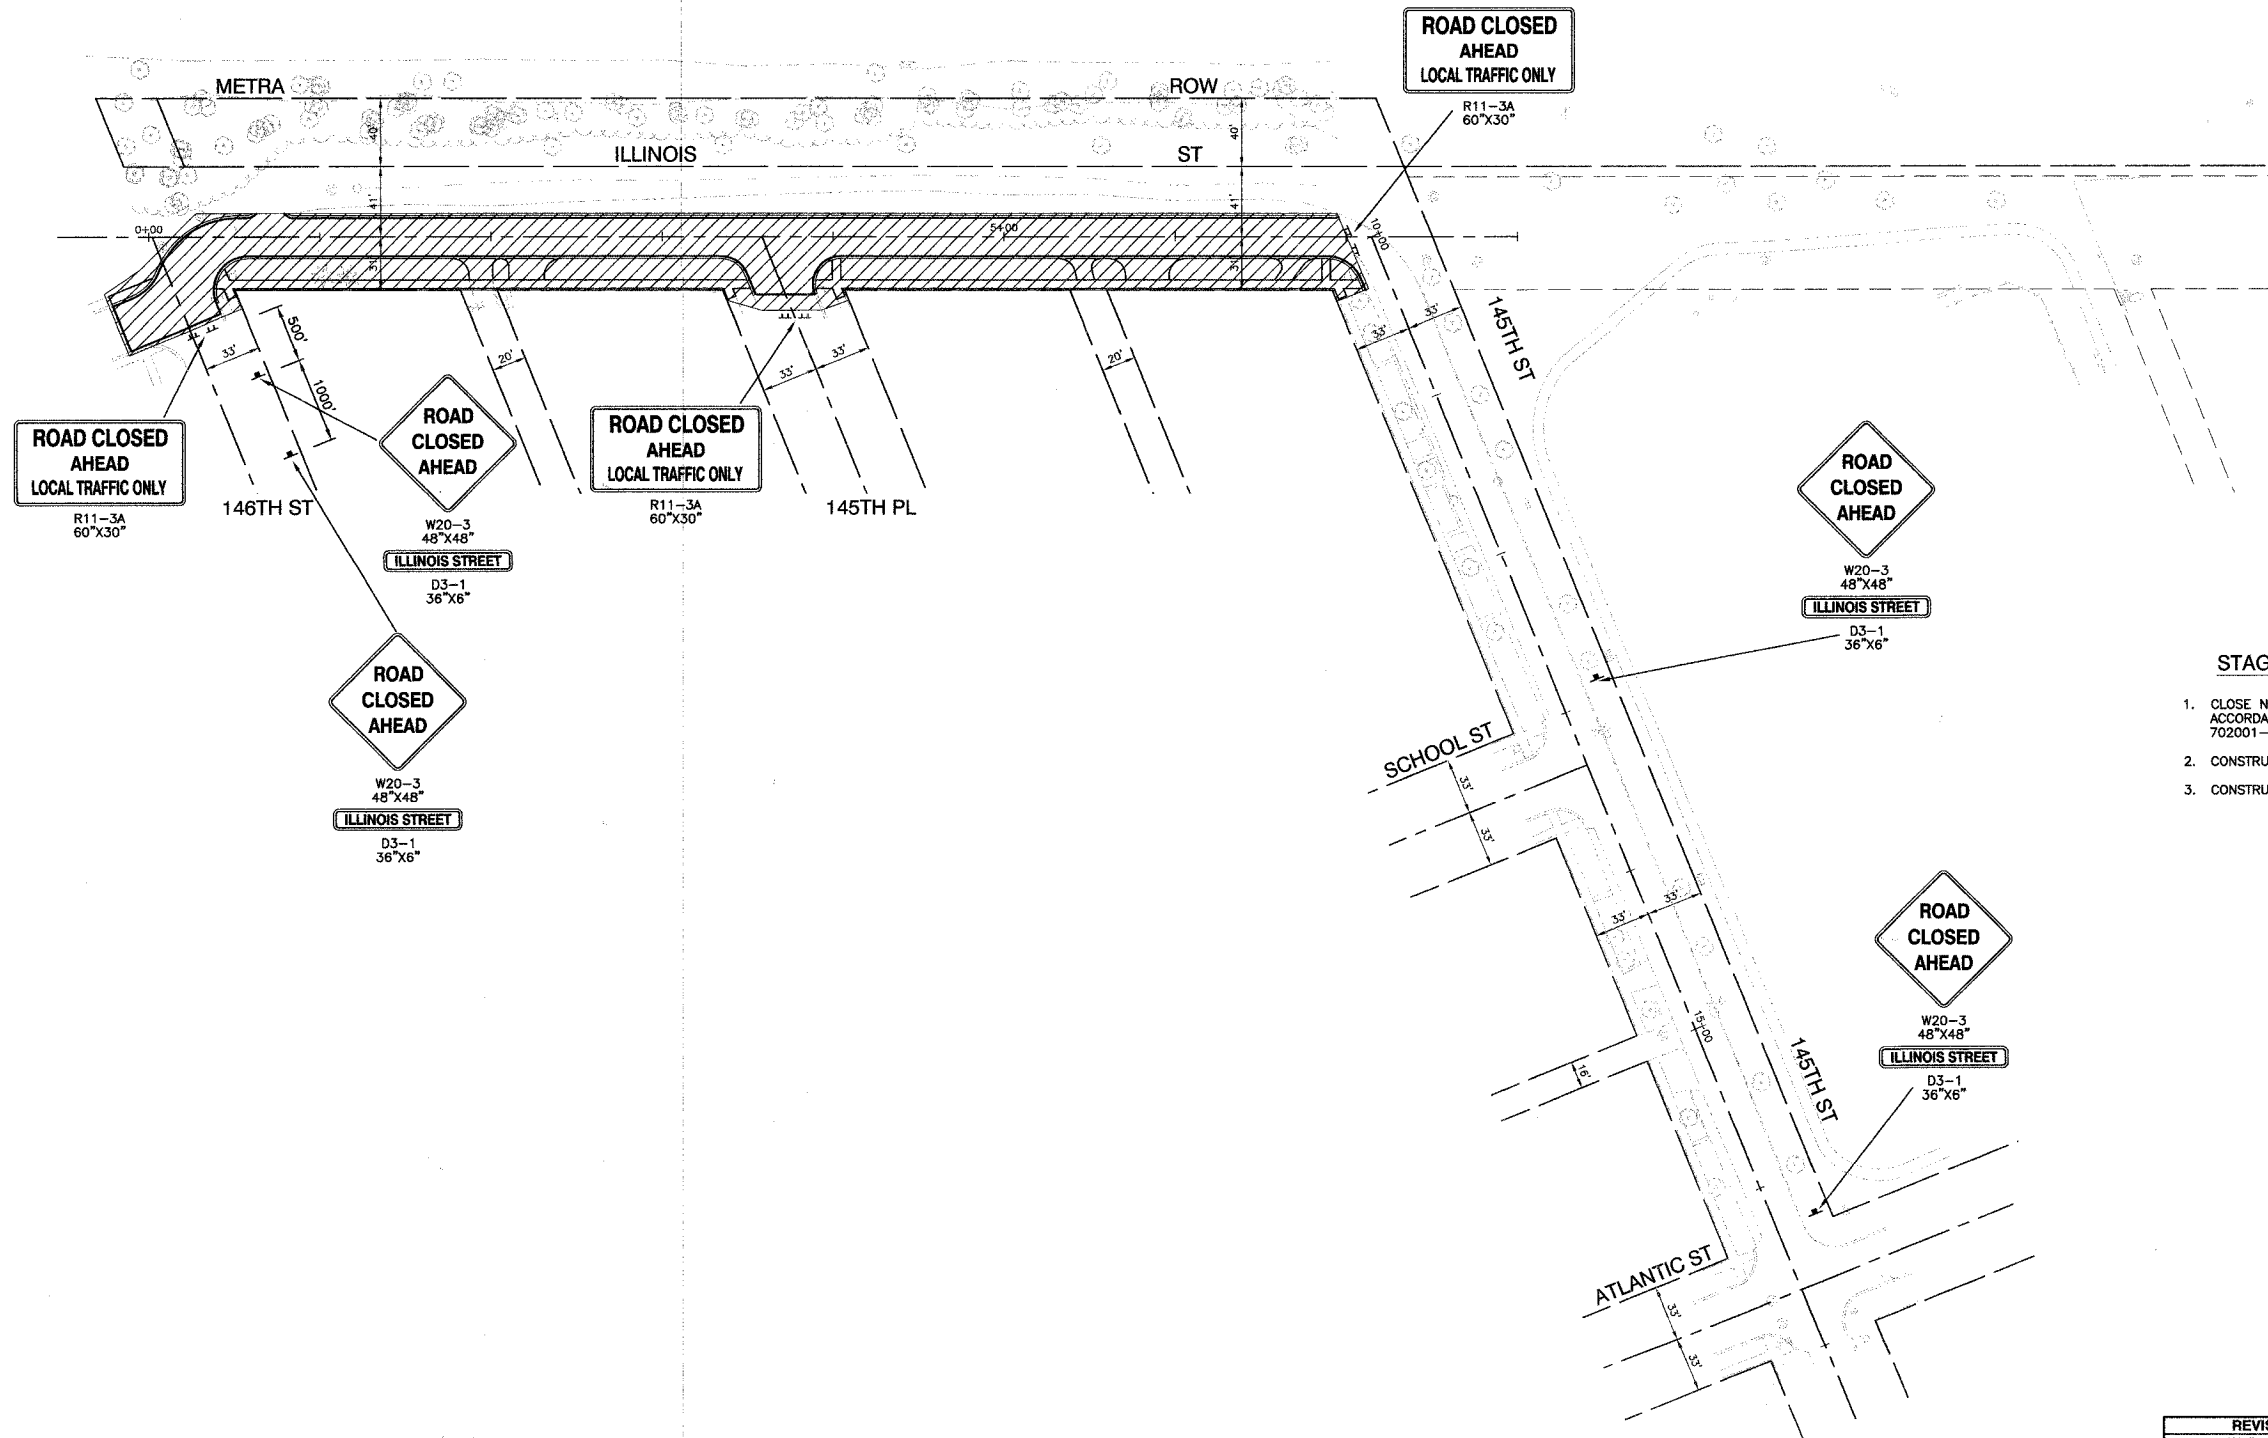


F. A. U. SHEET NO.	SECTION	COUNTY	TOWNSHIP	RANGE
	03-00108-00-PK	COOK	025	007
STA.	TO STA.			
FED. ROAD DIST. NO.	ILLINOIS	FED. AID PROJECT		

CONTRACT NO. 83912

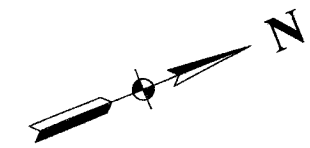

**STAGE 1 NOTES**

1. CLOSE NORTH AND SOUTH TERMINI OF ILLINOIS STREET IN ACCORDANCE WITH TRAFFIC CONTROL DEVICES PER STANDARD 702001-06.
2. CONSTRUCT STORM SEWER AND APPURTENANCES ON ILLINOIS STREET.
3. CONSTRUCT CURB AND GUTTER AND PAVEMENT ALONG ILLINOIS STREET.

**LEGEND**

- WORK AREA
- TYPE III BARRICADE WITH STEADY BURNING LIGHT
- SIGN

REVISIONS	
NAME	DATE

**ILLINOIS DEPARTMENT OF TRANSPORTATION**

**COMMUTER PARKING  
MAINTENANCE OF TRAFFIC  
STAGE 1**

SCALE: VERT.      DRAWN BY PS  
 HORIZ. 1"=50'  
 DATE 2/22/07      CHECKED BY PKB