
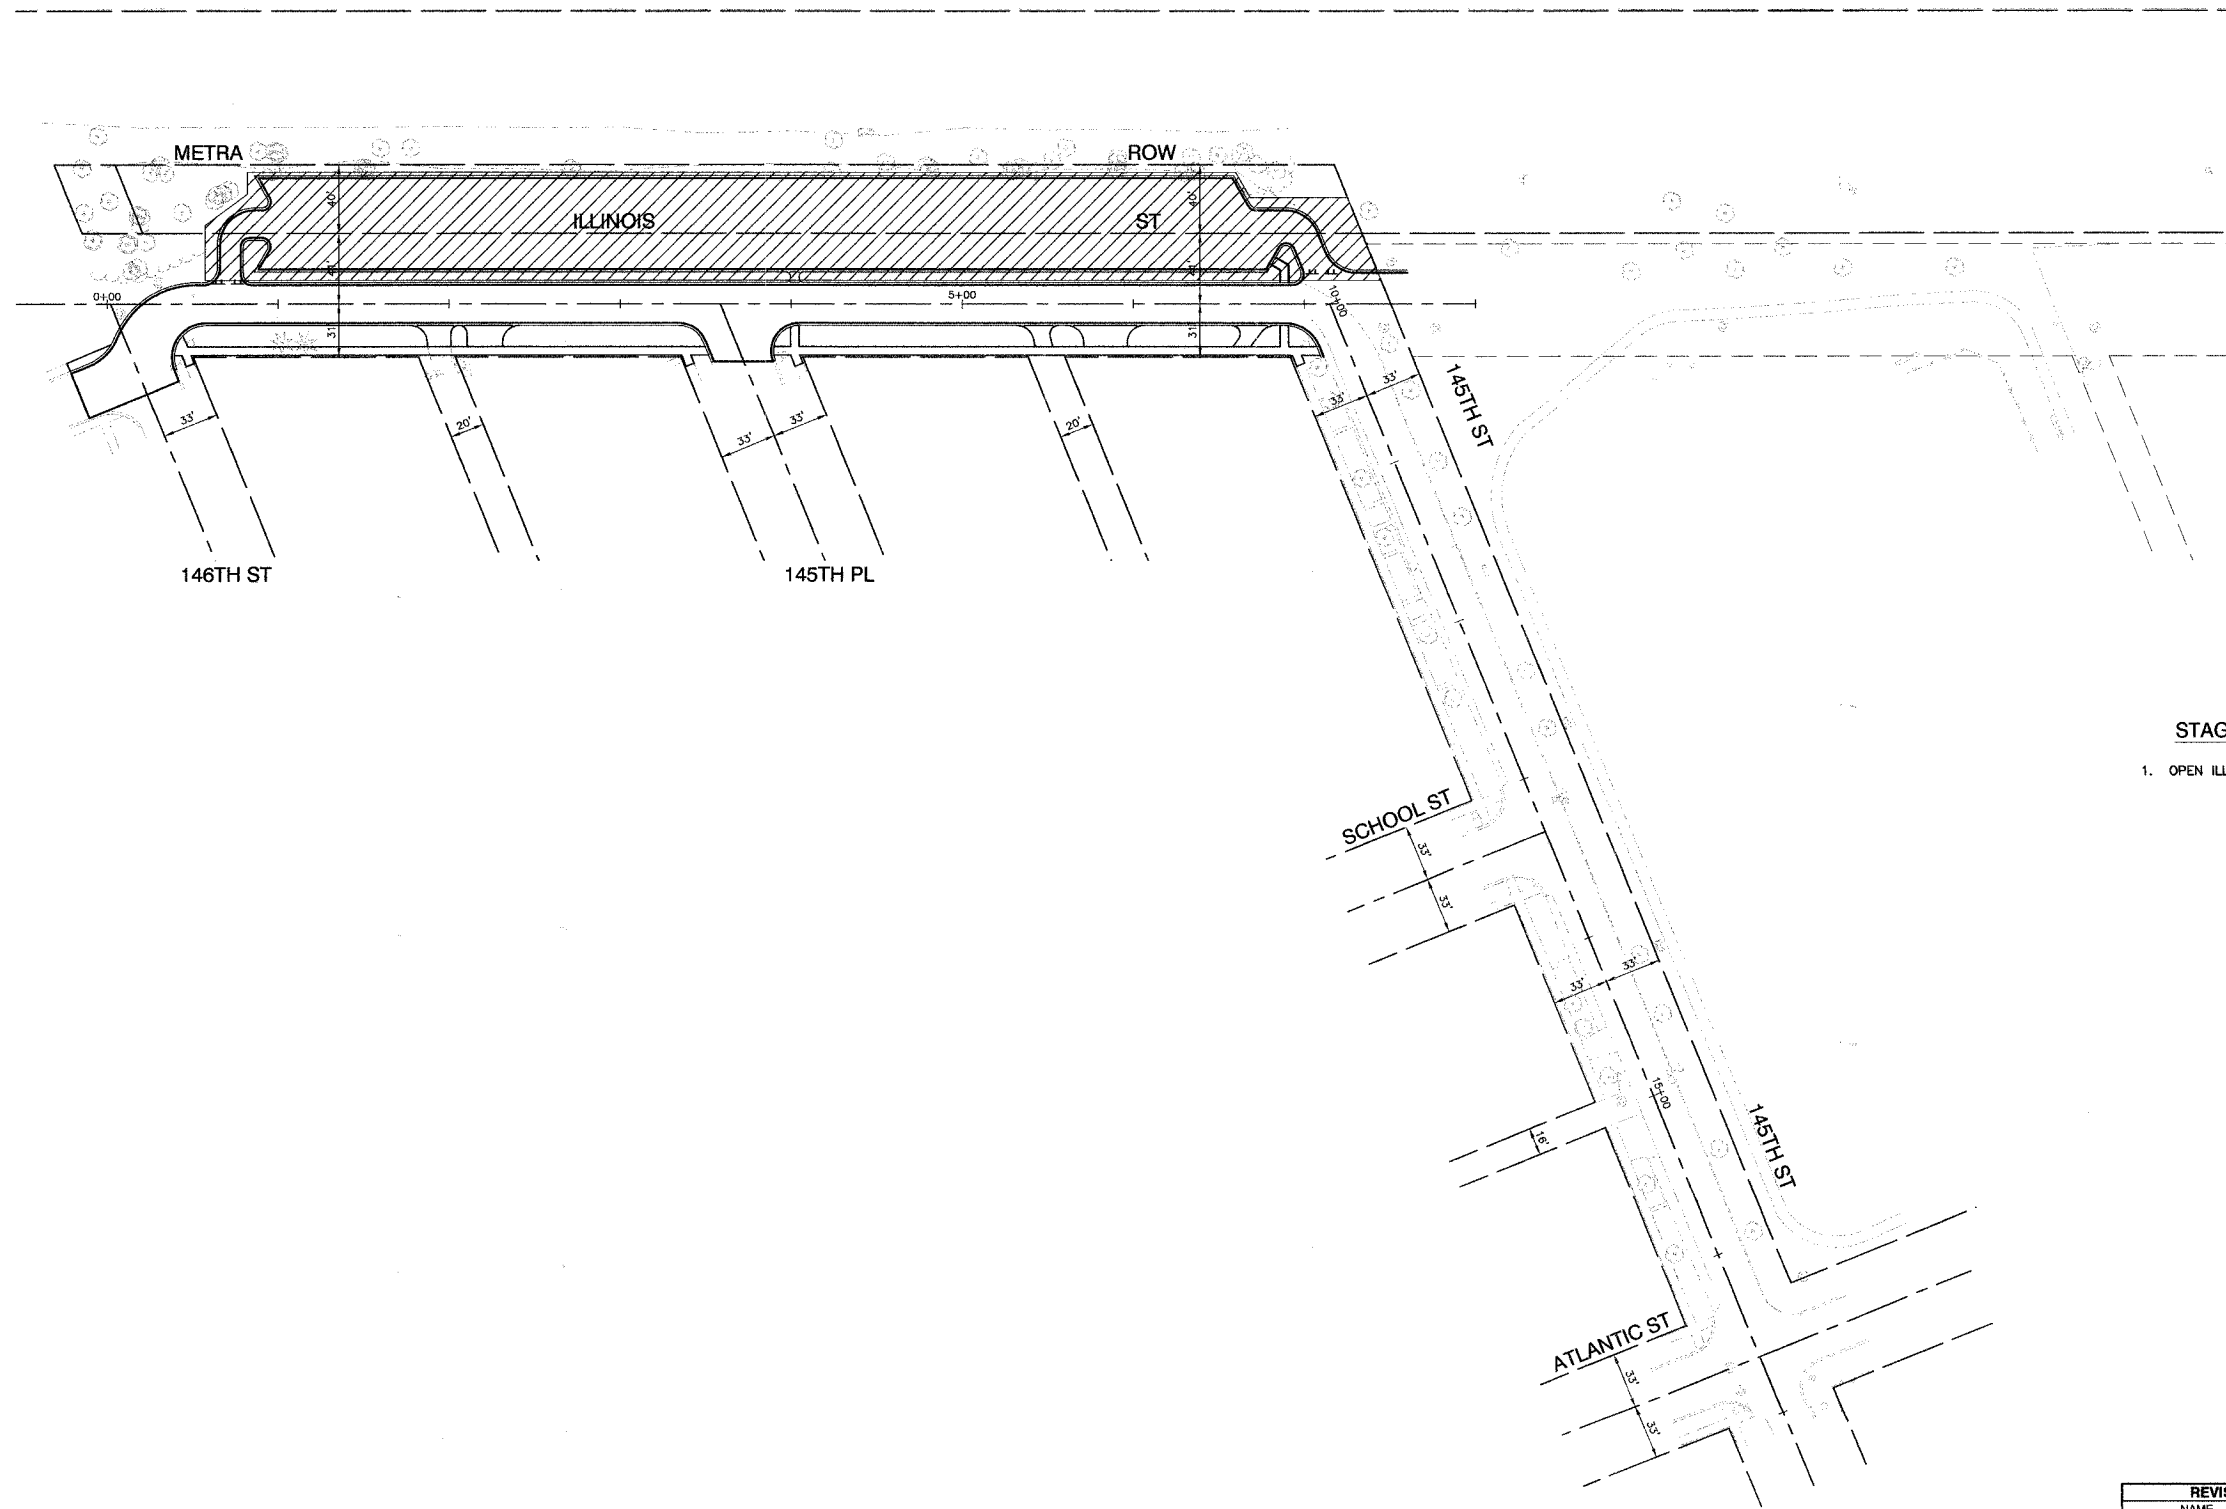


F. A. U. NO.	SECTION	COUNTY	TOTAL SHEETS	SHEET NO.
	03-00108-00-PK	COOK	025	008
STA.	TO STA.			
FED. ROAD DIST. NO.	ILLINOIS	FED. AID PROJECT		

CONTRACT NO. 83912

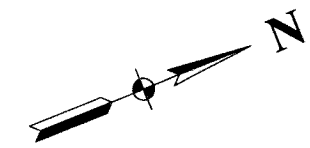

STAGE 2 NOTES

1. OPEN ILLINOIS STREET FOR 2-WAY TRAFFIC AND CONSTRUCT PARKING LOT.

LEGEND

- WORK AREA
- TYPE III BARRICADE WITH STEADY BURNING LIGHT
- SIGN

REVISIONS	
NAME	DATE

ILLINOIS DEPARTMENT OF TRANSPORTATION

**COMMUTER PARKING
MAINTENANCE OF TRAFFIC
STAGE 2**

SCALE: VERT. DRAWN BY PS
 HORIZ. 1"=50'
 DATE 2/22/07 CHECKED BY PKB