



SECTION 4, TOWNSHIP 36, RANGE 14

F. A. S. NO.	SECTION	COUNTY	TOTAL SHEETS	SHEET NO.
	03-00108-00-PK	COOK	025	019
STA.	TO STA.			
FED. ROAD DIST. NO.	ILLINOIS	FED. AID PROJECT		


CONTRACT NO. 83912

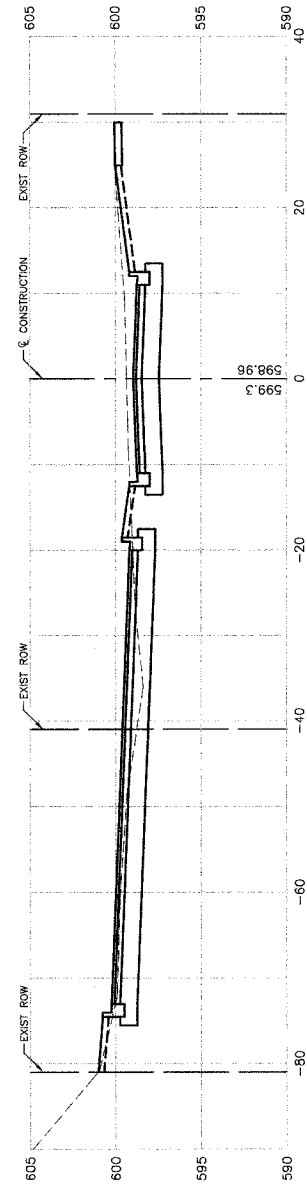


4+50
CUT=123
FILL=3

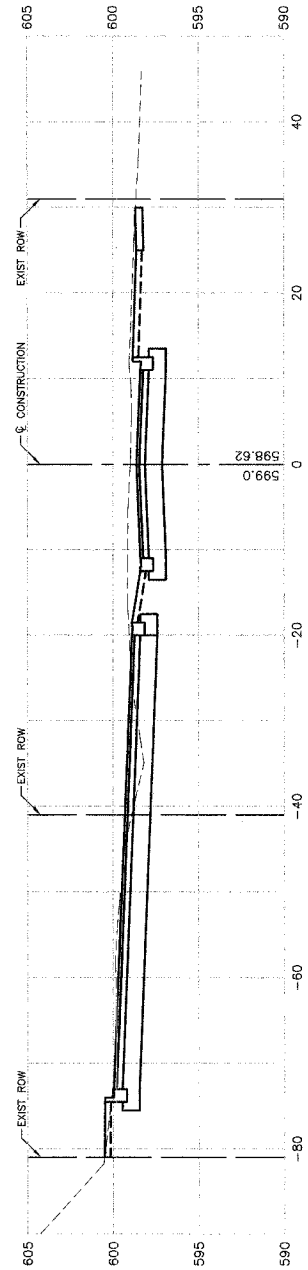


4+00
CUT=145
FILL=3

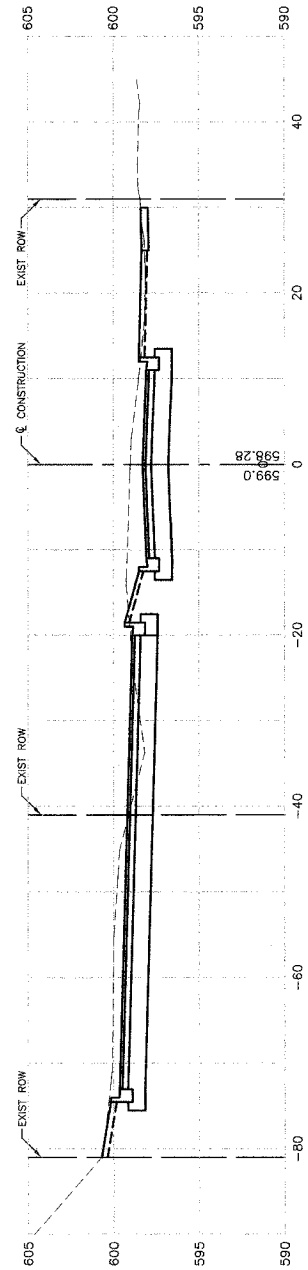

3+50
CUT=163
FILL=3

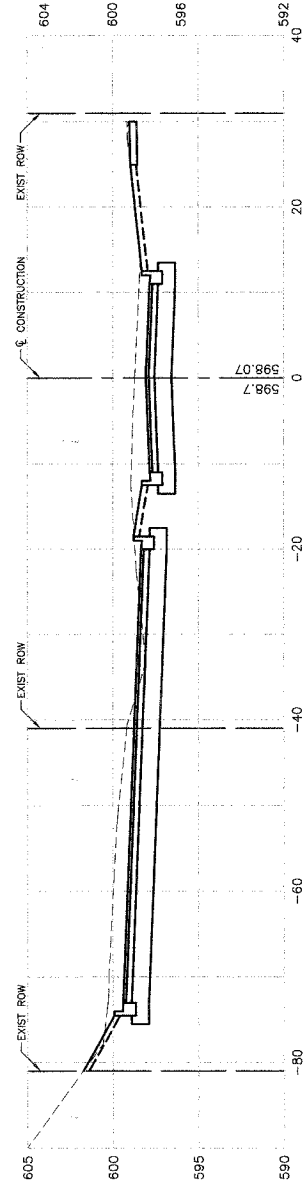

3+00
CUT=184
FILL=3

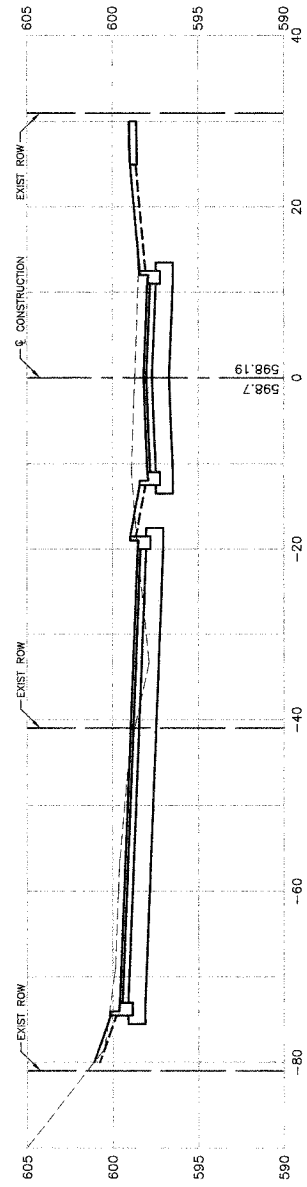

2+50
CUT=154
FILL=5

REVISIONS	
NAME	DATE

ILLINOIS DEPARTMENT OF TRANSPORTATION

**COMMUTER PARKING
ILLINOIS STREET
CROSS SECTIONS
STA 2+50 TO STA 4+50**

SCALE: VERT. 1"=5'
HORIZ. 1"=10'

DATE 2/22/07

DRAWN BY AG/RG
CHECKED BY PKB

ROBINSON ENGINEERING, LTD.
1700 SOUTH PARK AVENUE, SOUTH HOLLAND, ILLINOIS 60473
708.324.4700 FAX 708.324.3288
ILLINOIS DESIGN FIRM REGISTRATION NO. 184001128

04185-XSEC-01