



SECTION 4, TOWNSHIP 36, RANGE 14

F. A. L. RITE.	SECTION	COUNTY	TOTAL SHEETS	SHEET NO.
	03-00108-00-PK	COOK	025	020
STA.	TO STA.			
FED. ROAD DIST. NO.	ILLINOIS	FED. AID PROJECT		


CONTRACT NO. 83912

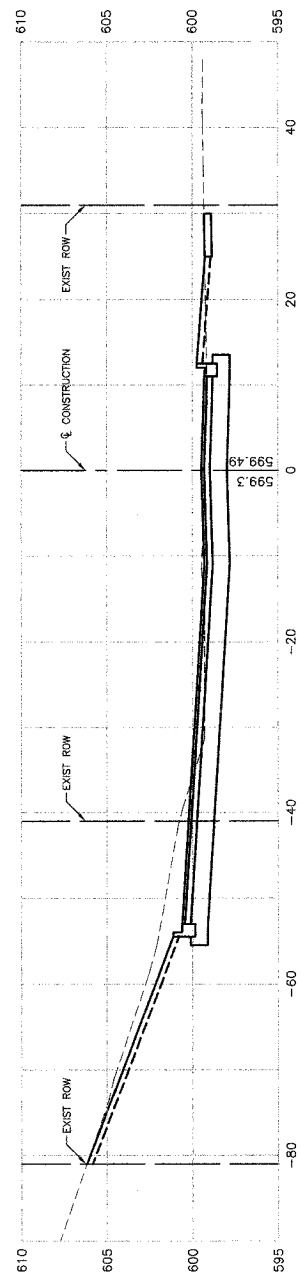


7+00
CUT=129
FILL=1

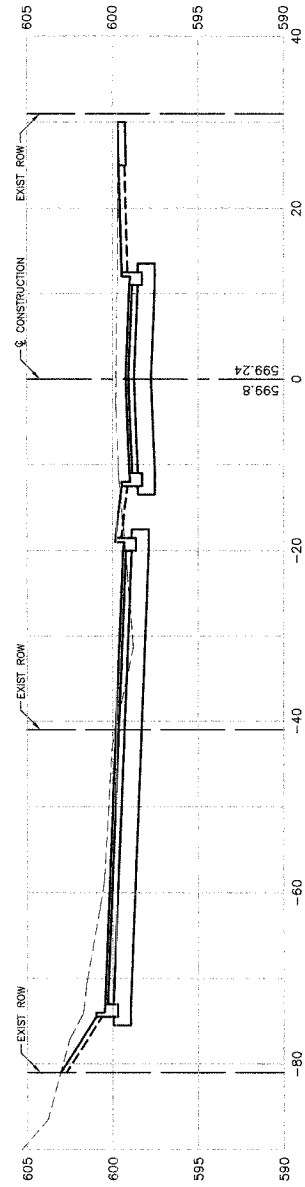


6+50
CUT=165
FILL=3

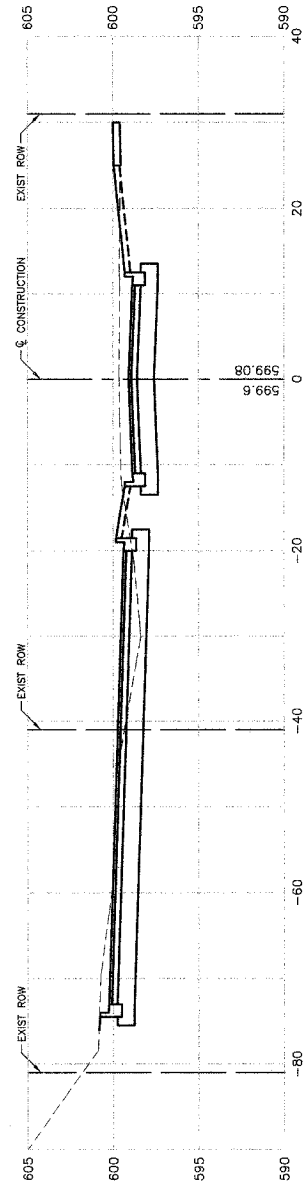

6+00
CUT=135
FILL=3

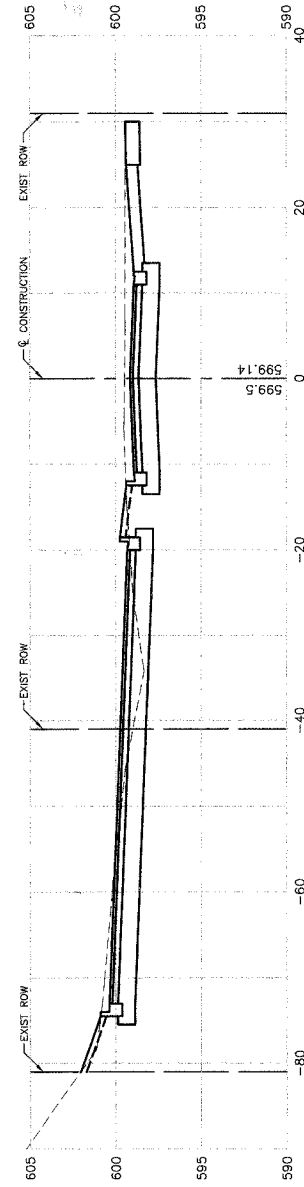

5+50
CUT=138
FILL=2

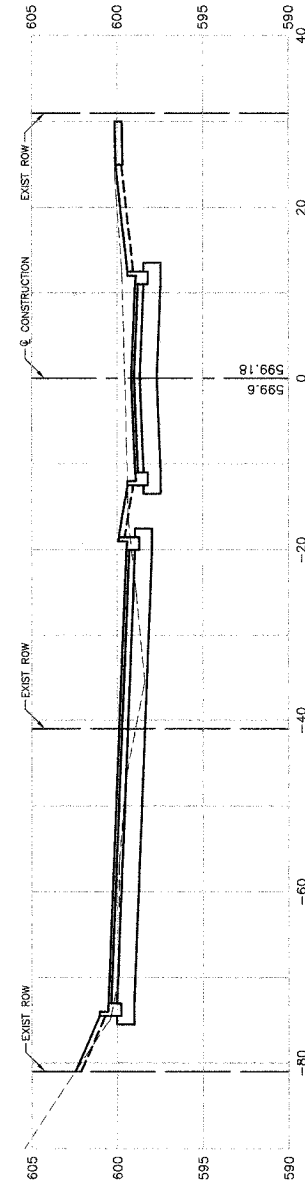

5+00
CUT=114
FILL=3

REVISIONS	
NAME	DATE

ILLINOIS DEPARTMENT OF TRANSPORTATION

**COMMUTER PARKING
ILLINOIS STREET
CROSS SECTIONS
STA 5+00 TO STA 7+00**

SCALE: VERT. 1"=5'
HORIZ. 1"=10'

DATE 2/22/07

DRAWN BY AG/RG
CHECKED BY PKB

ROBINSON ENGINEERING, LTD.
17000 SOUTH PARK AVENUE SOUTH HOLLAND, ILLINOIS 60473
(708) 381-4700 FAX (708) 381-1822
ILLINOIS DESIGN FIRM REGISTRATION NO. 184001128 04185-XSEC-01