
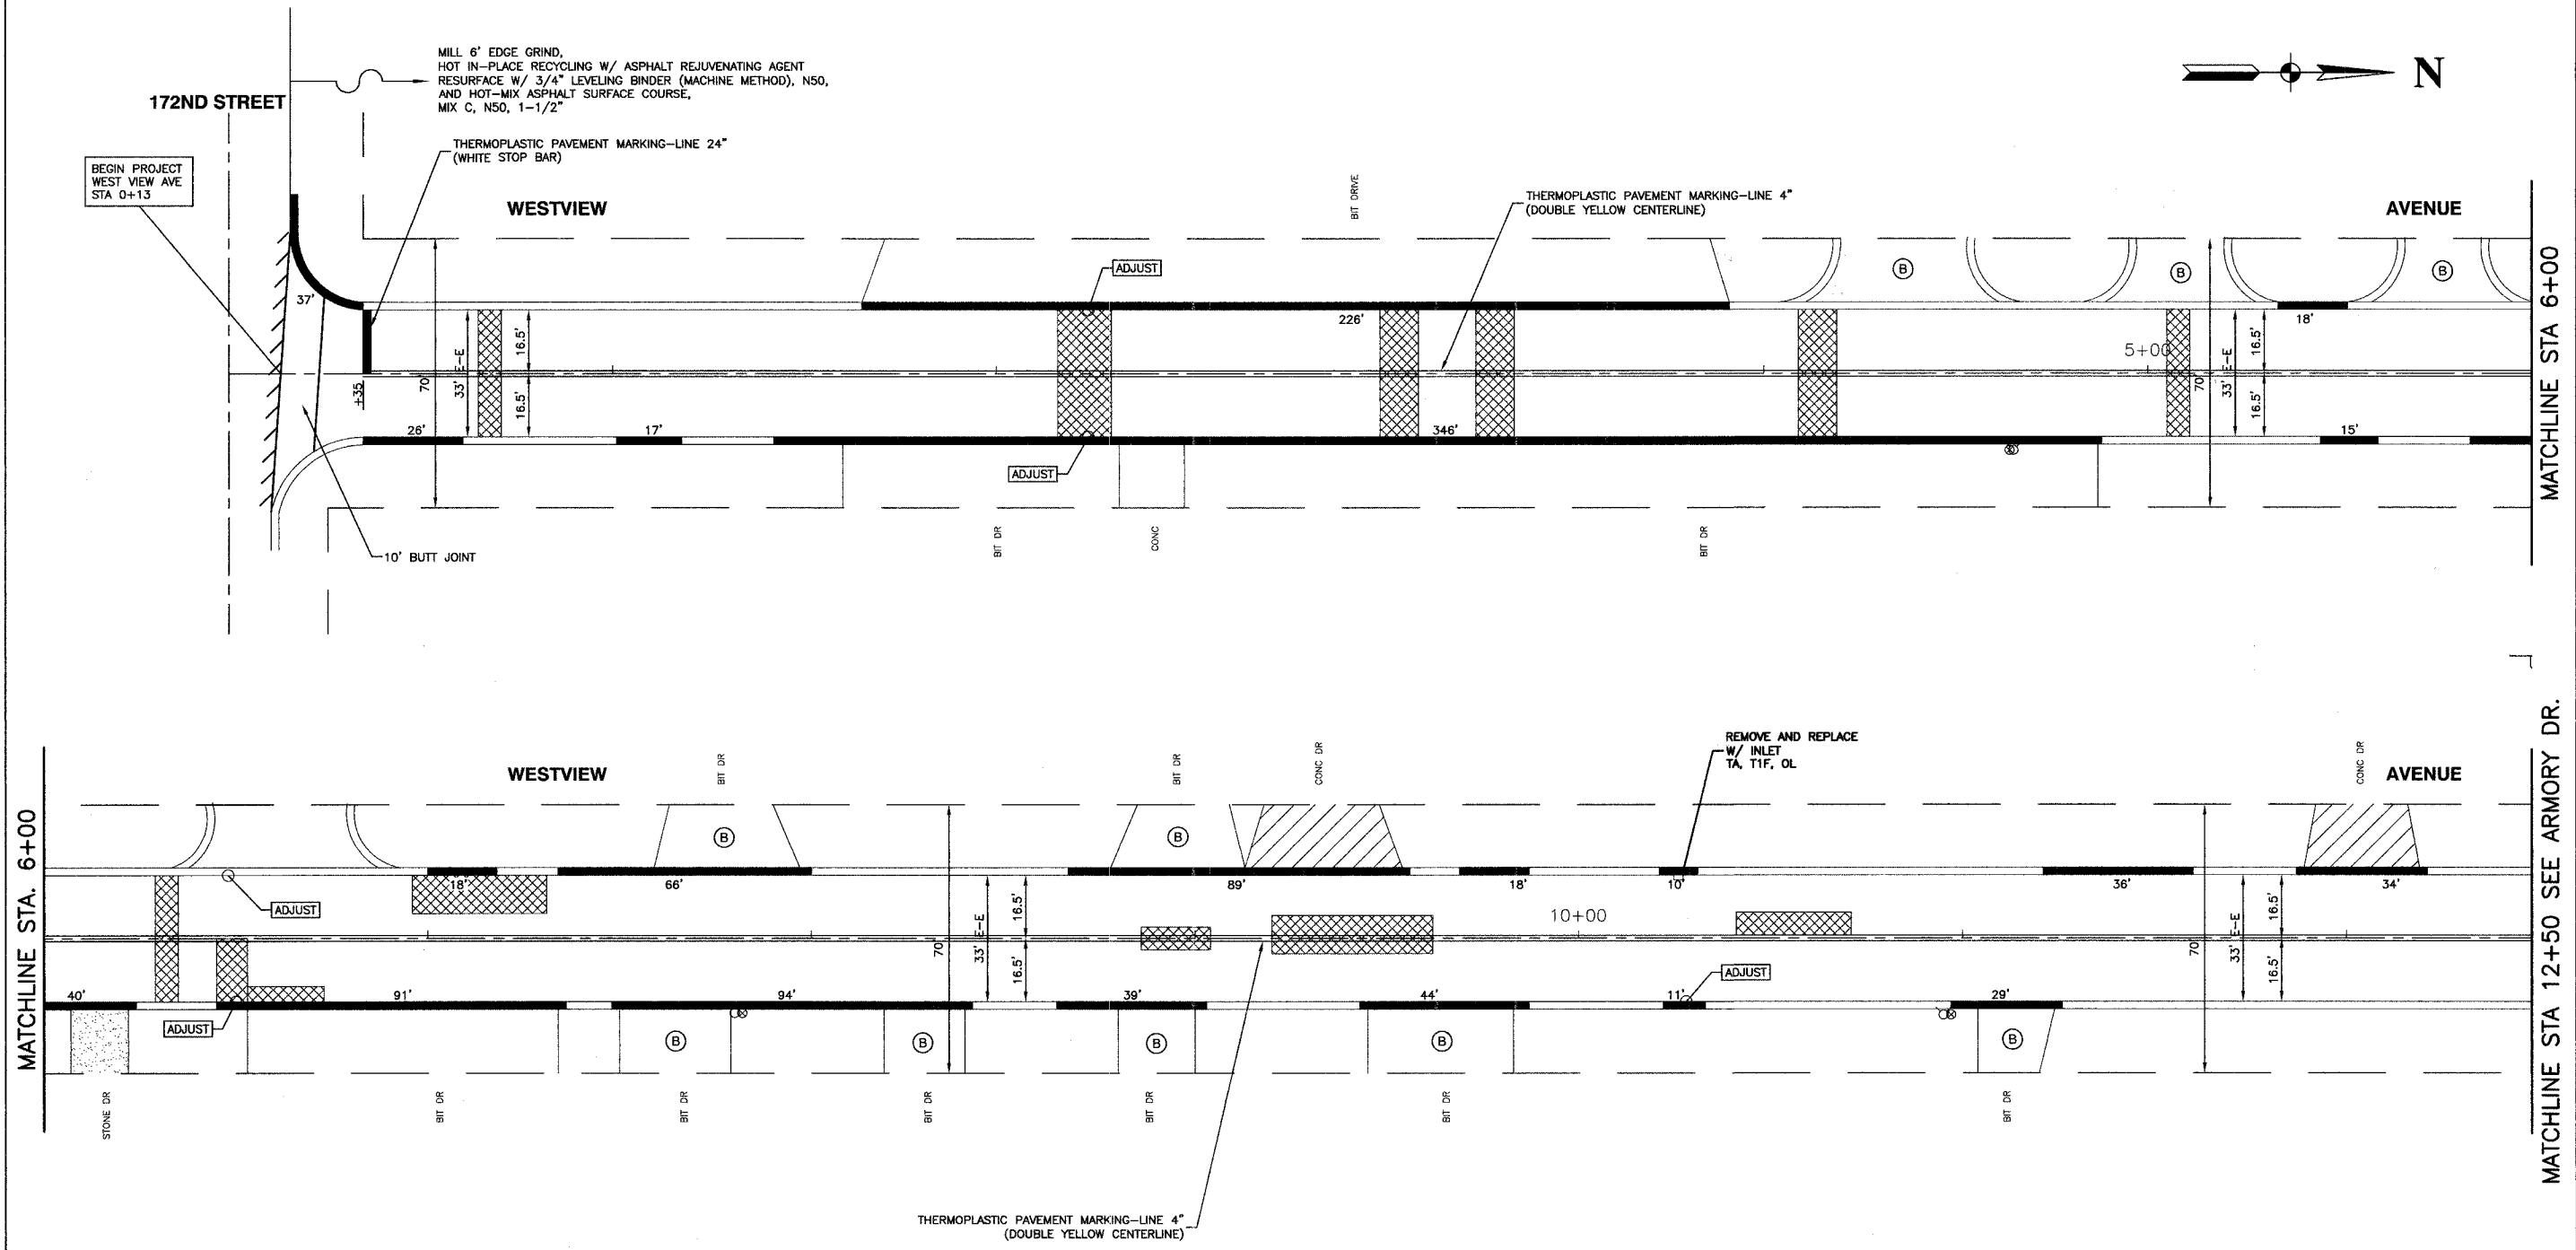


F. A. U. NO.	SECTION	COUNTY	TOTAL SHEETS	SHEET NO.
01-00050-00-RS	01-00050-00-RS	COOK	017	004
STA.	TO STA.			
FED. ROAD DIST. NO.	ILLINOIS	FED. AID PROJECT		

CONTRACT #83914

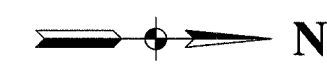

LEGEND

	CLASS D PATCHES, 8"
	DRIVEWAY REMOVAL AND REPLACEMENT
	BITUMINOUS DRIVEWAY REMOVAL AND REPLACEMENT
	COMBINATION CONCRETE CURB AND GUTTER REMOVAL AND REPLACEMENT
	DETECTABLE WARNING

NOTE: 1.) FOR ROADWAY INFORMATION, SEE TYPICAL CROSS-SECTIONS.
 2.) PARKWAY RESTORATION FOR HOT-MIX ASPHALT DRIVES, P.C.C. DRIVES, P.C.C. SW AND AGGREGATE DRIVES SHALL BE A MAXIMUM OF 5' WIDE UNLESS DIRECTED BY THE ENGINEER. SEE SPECIAL PROVISIONS. SEE DISTRICT ONE DETAIL FOR GRASSED AREAS.

REVISIONS	
NAME	DATE

ILLINOIS DEPARTMENT OF TRANSPORTATION

**WESTVIEW AVENUE
 STREET RESURFACING &
 PAVEMENT MARKING
 STA 0+13 TO STA 12+50**

SCALE: VERT. 1"=20'
 HORIZ. 1"=20'
 DATE 02/23/07

DRAWN BY LTL/EDG
 CHECKED BY PB

ROBINSON ENGINEERING, LTD.
 17000 SOUTH PARK AVENUE, SOUTH HOLLAND, ILLINOIS 60470
 (708) 551-6700 FAX (708) 551-9628
 ILLINOIS DESIGN FIRM REGISTRATION NO. 146401126 01274-PM03-01