


F. A. U. NO.	SECTION	COUNTY	TOTAL SHEETS	SHEET NO.
1015	01-00050-00-RS	COOK	017	005
STA.	TO STA.			
FED. ROAD DIST. NO.	ILLINOIS	FED. AID PROJECT		

CONTRACT #83914

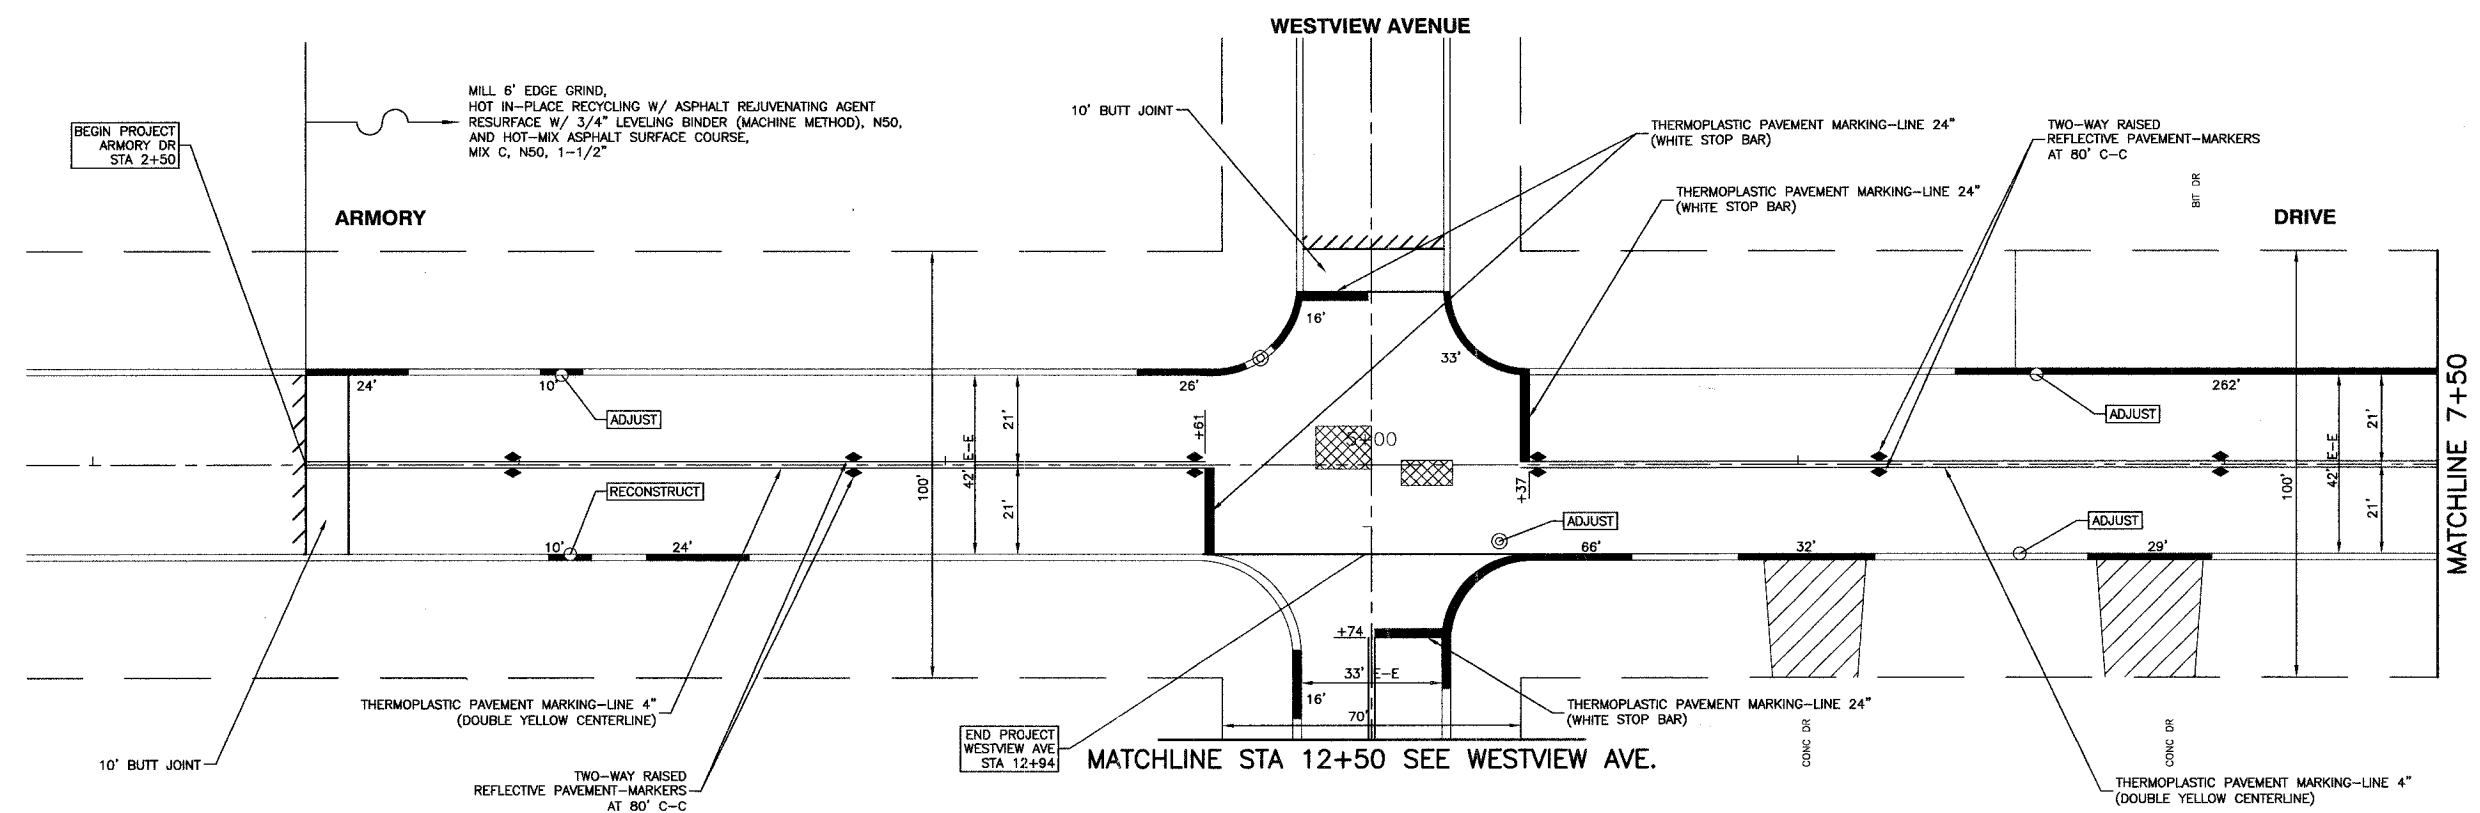

LEGEND

- CLASS D PATCHES, 8"
- DRIVEWAY REMOVAL AND REPLACEMENT
- BITUMINOUS DRIVEWAY REMOVAL AND REPLACEMENT
- COMBINATION CONCRETE CURB AND GUTTER REMOVAL AND REPLACEMENT
- DETECTABLE WARNING

- NOTE: 1.) FOR ROADWAY INFORMATION, SEE TYPICAL CROSS-SECTIONS.
- 2.) PARKWAY RESTORATION FOR HOT-MIX ASPHALT DRIVES, P.C.C. DRIVES, P.C.C. SW AND AGGREGATE DRIVES SHALL BE A MAXIMUM OF 5' WIDE UNLESS DIRECTED BY THE ENGINEER. SEE SPECIAL PROVISIONS. SEE DISTRICT ONE DETAIL FOR GRASSED AREAS.

REVISIONS	
NAME	DATE

ILLINOIS DEPARTMENT OF TRANSPORTATION

**ARMORY DRIVE
STREET RESURFACING &
PAVEMENT MARKING
STA 2+50 TO STA 7+50**

SCALE: VERT. 1"=20'
HORIZ. 1"=20'
DATE 02/23/07

DRAWN BY LTL/EDG
CHECKED BY PB