
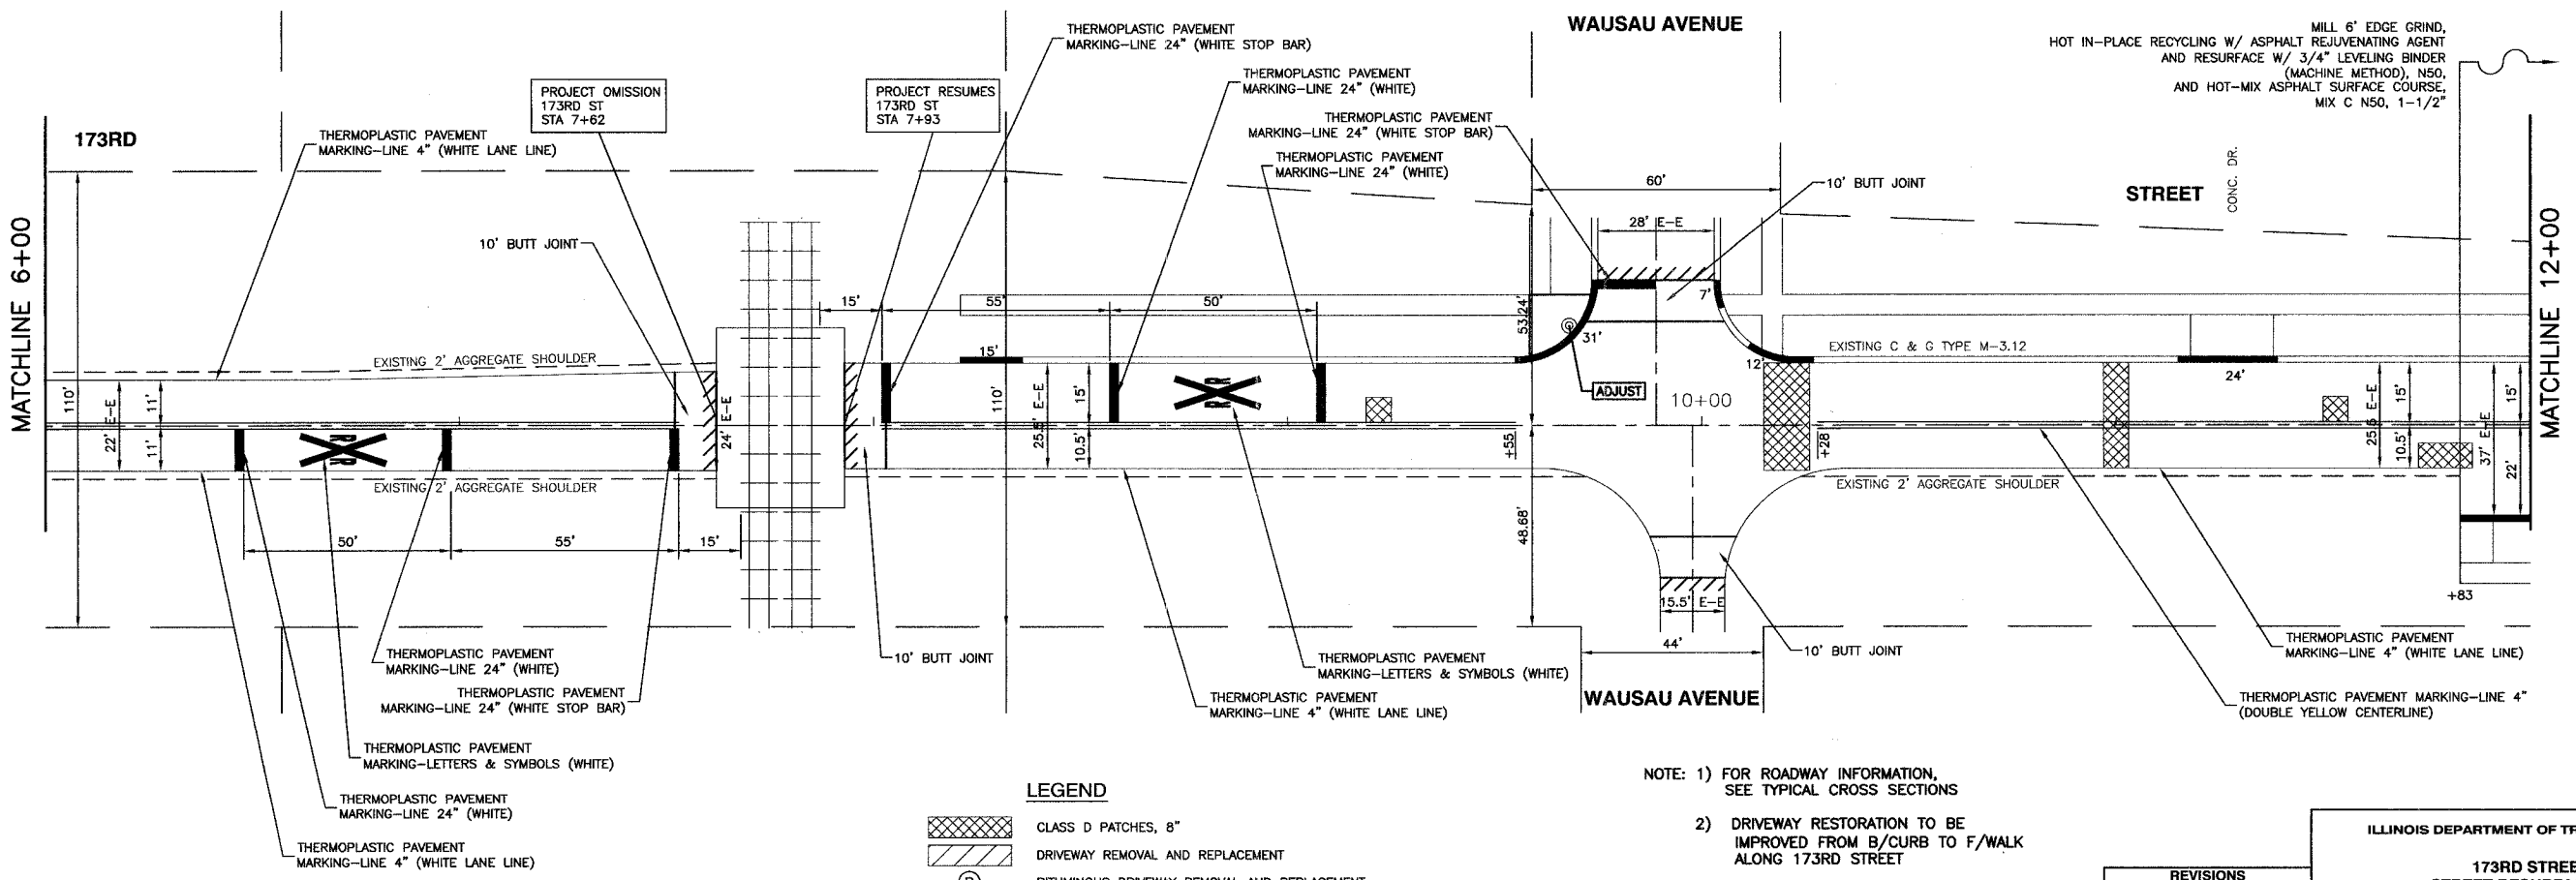


F. A. U. NO.	SECTION	COUNTY	TOTAL SHEETS	SHEET NO.
173RD ST	01-00050-00-RS	COOK	017	008
STA.	TO STA.			
FED. ROAD DIST. NO.	ILLINOIS	FED. AID PROJECT		

CONTRACT #83914

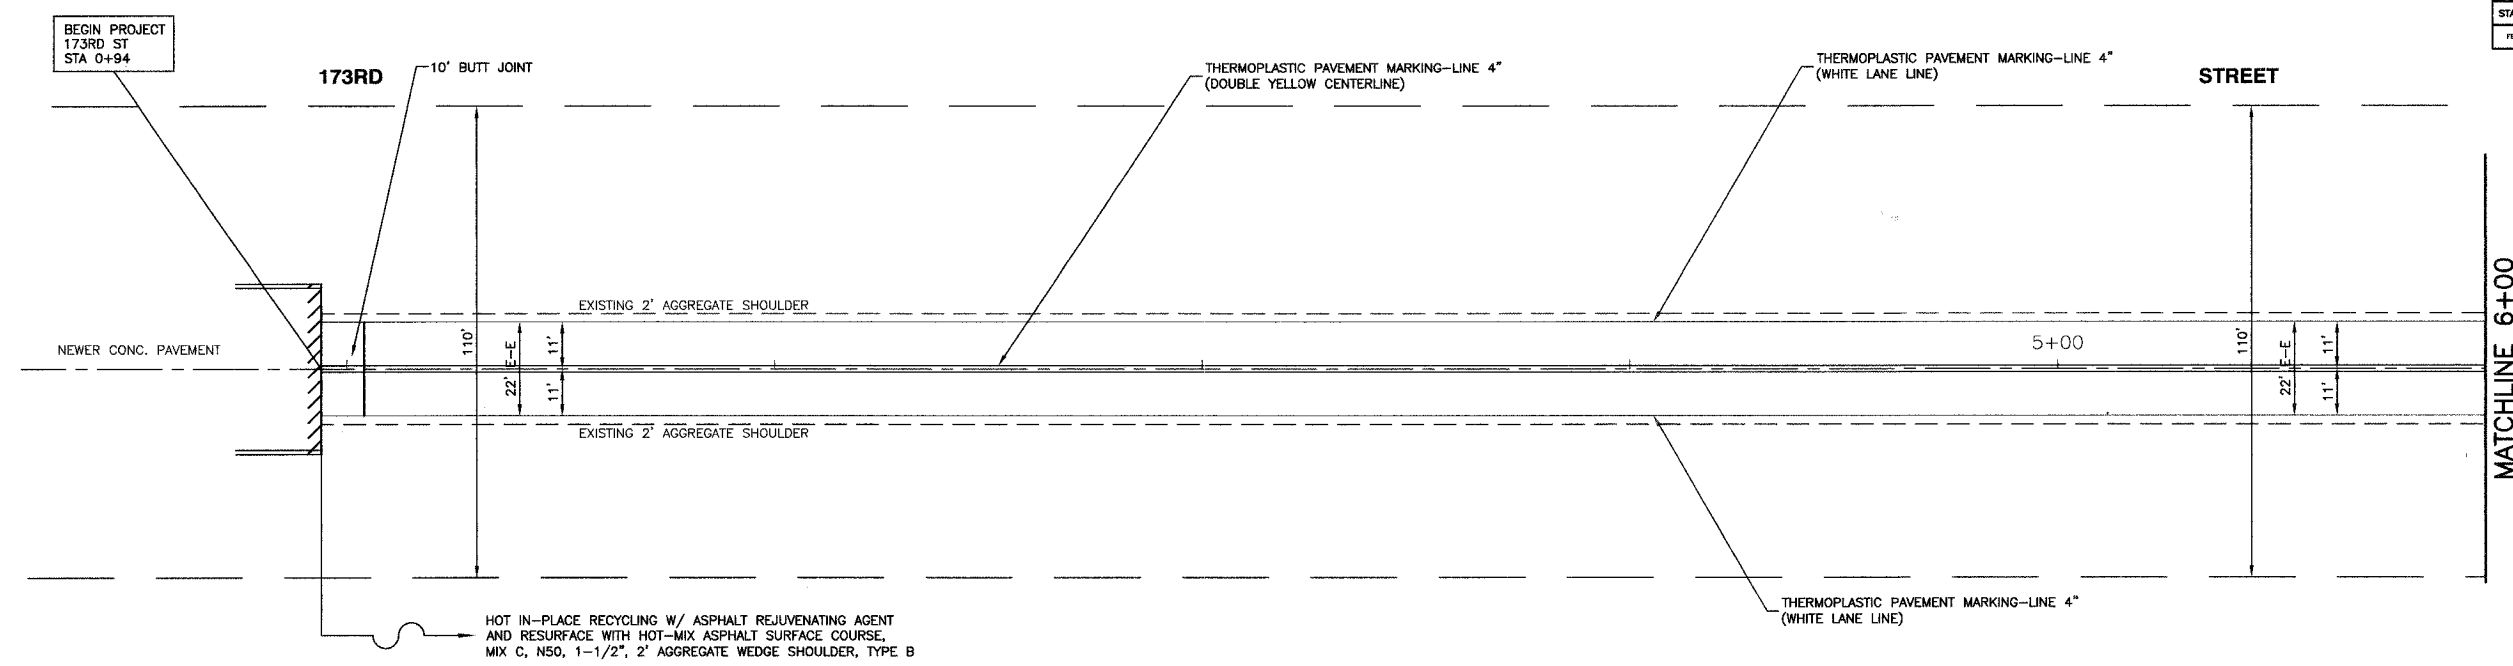

**LEGEND**

	CLASS D PATCHES, 8"
	DRIVEWAY REMOVAL AND REPLACEMENT
	BITUMINOUS DRIVEWAY REMOVAL AND REPLACEMENT
	COMBINATION CONCRETE CURB AND GUTTER REMOVAL AND REPLACEMENT
	DETECTABLE WARNING

- NOTE: 1) FOR ROADWAY INFORMATION, SEE TYPICAL CROSS SECTIONS
- 2) DRIVEWAY RESTORATION TO BE IMPROVED FROM B/CURB TO F/WALK ALONG 173RD STREET

REVISIONS	
NAME	DATE

ILLINOIS DEPARTMENT OF TRANSPORTATION

**173RD STREET STREET RESURFACING & PAVEMENT MARKING STA 0+94 TO STA 12+00**

SCALE: VERT. 1"=20'  
HORIZ. 1"=20'

DATE 02/23/07

DRAWN BY LTL/EDG  
CHECKED BY PB