
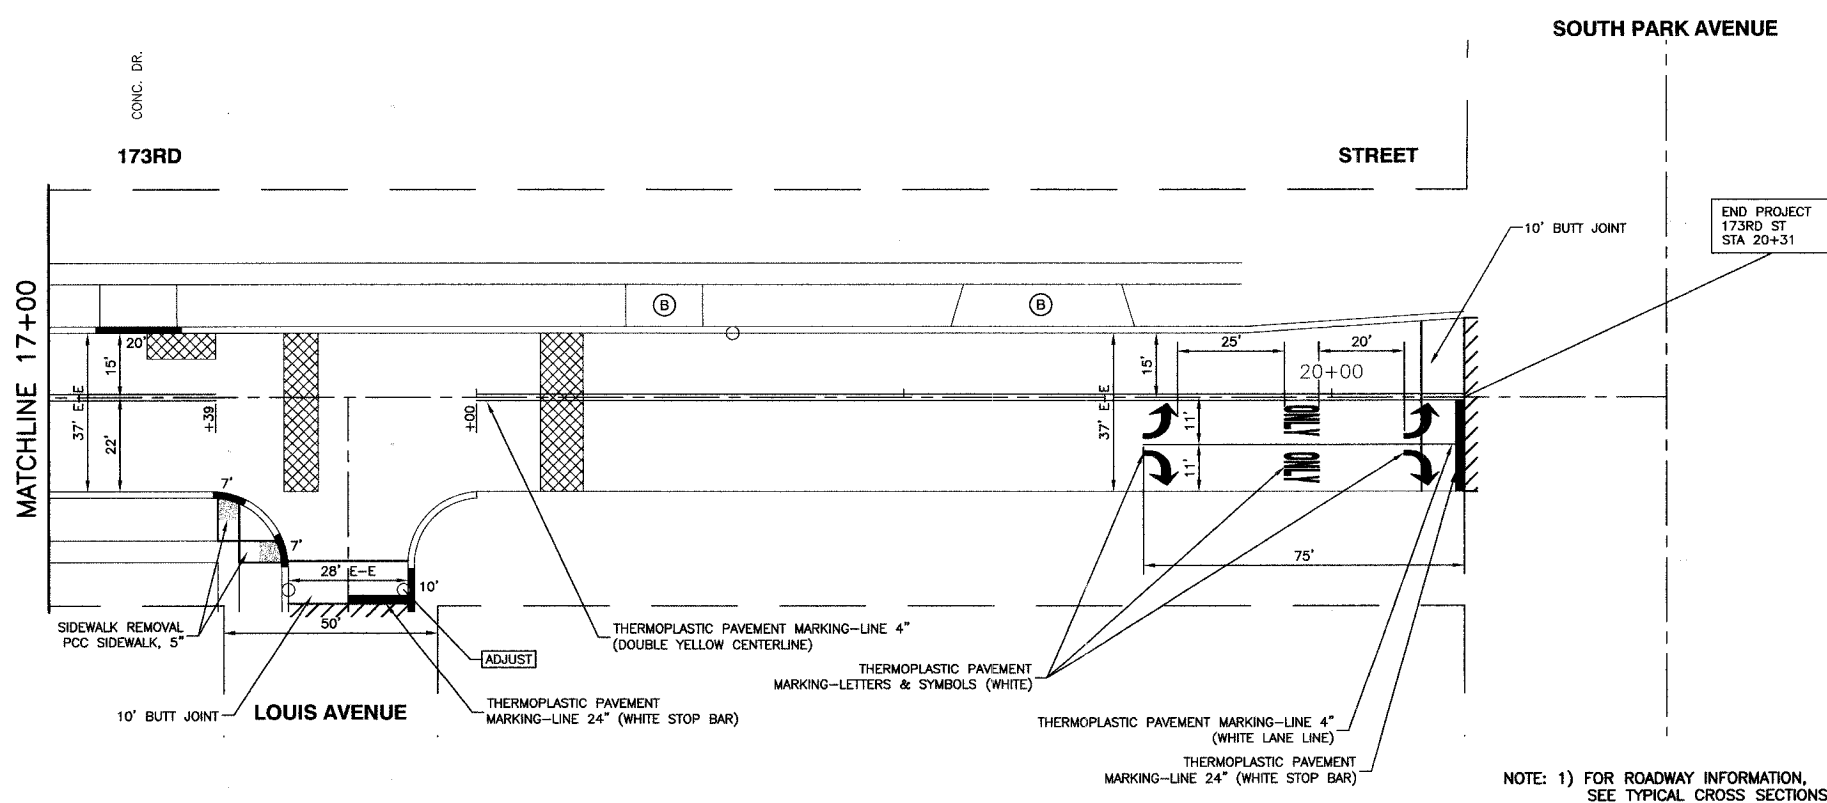


F. A. U. NO.	SECTION	COUNTY	TOTAL SHEETS	SHEET NO.
173R	01-00050-00-RS	COOK	017	009
STA.	TO STA.			
FED. ROAD DIST. NO.	ILLINOIS	FED. AID PROJECT		

CONTRACT #83914

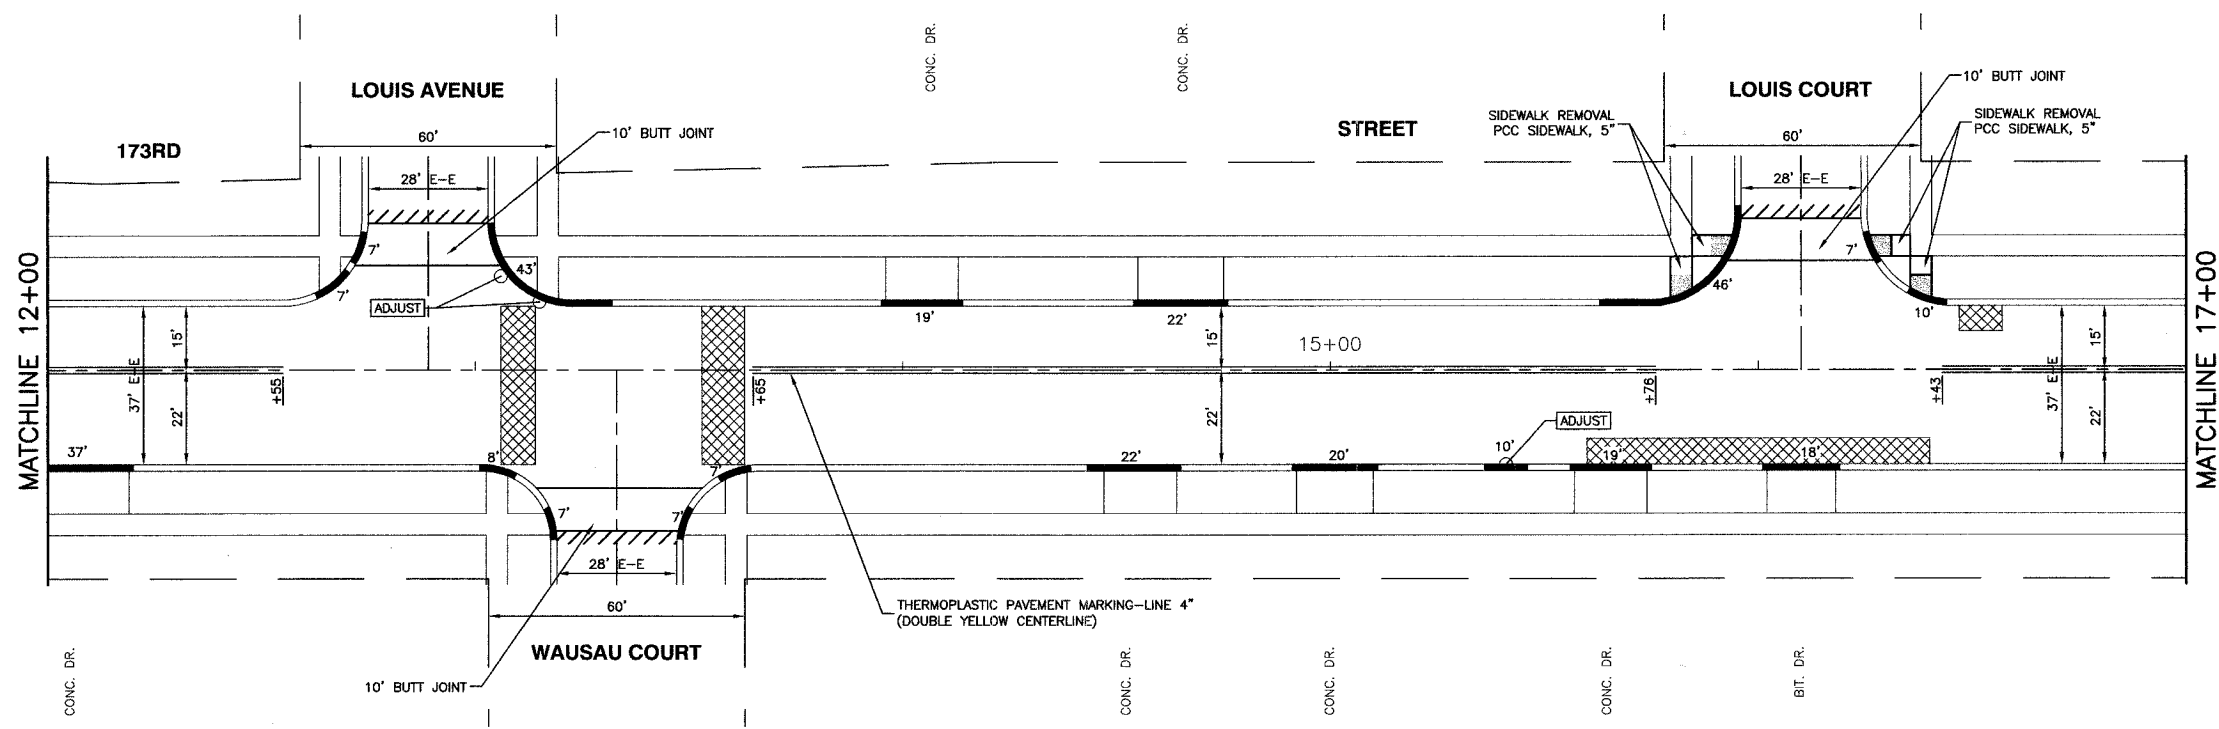

**LEGEND**

	CLASS D PATCHES, 8"
	DRIVEWAY REMOVAL AND REPLACEMENT
	BITUMINOUS DRIVEWAY REMOVAL AND REPLACEMENT
	COMBINATION CONCRETE CURB AND GUTTER REMOVAL AND REPLACEMENT
	DETECTABLE WARNING

END PROJECT  
173RD ST  
STA 20+31

- NOTE: 1) FOR ROADWAY INFORMATION, SEE TYPICAL CROSS SECTIONS
- 2) DRIVEWAY RESTORATION TO BE IMPROVED FROM B/CURB TO F/WALK ALONG 173RD STREET

REVISIONS	
NAME	DATE

ILLINOIS DEPARTMENT OF TRANSPORTATION

**173RD STREET  
STREET RESURFACING &  
PAVEMENT MARKING  
STA 12+00 TO STA 20+31**

SCALE: VERT. 1"=20'  
HORIZ. 1"=20'  
DATE 02/23/07

DRAWN BY LTL/EDG  
CHECKED BY PB