


F.A.P. R.T.E.	SECTION	COUNTY	TOTAL SHEETS	SHEET NO.
	07-00087-00-RS	COOK	10	4
FED. ROAD DIST. NO. 1		ILLINOIS	HIGH PRIORITY PROJECT	
CONTRACT NO. 83915				

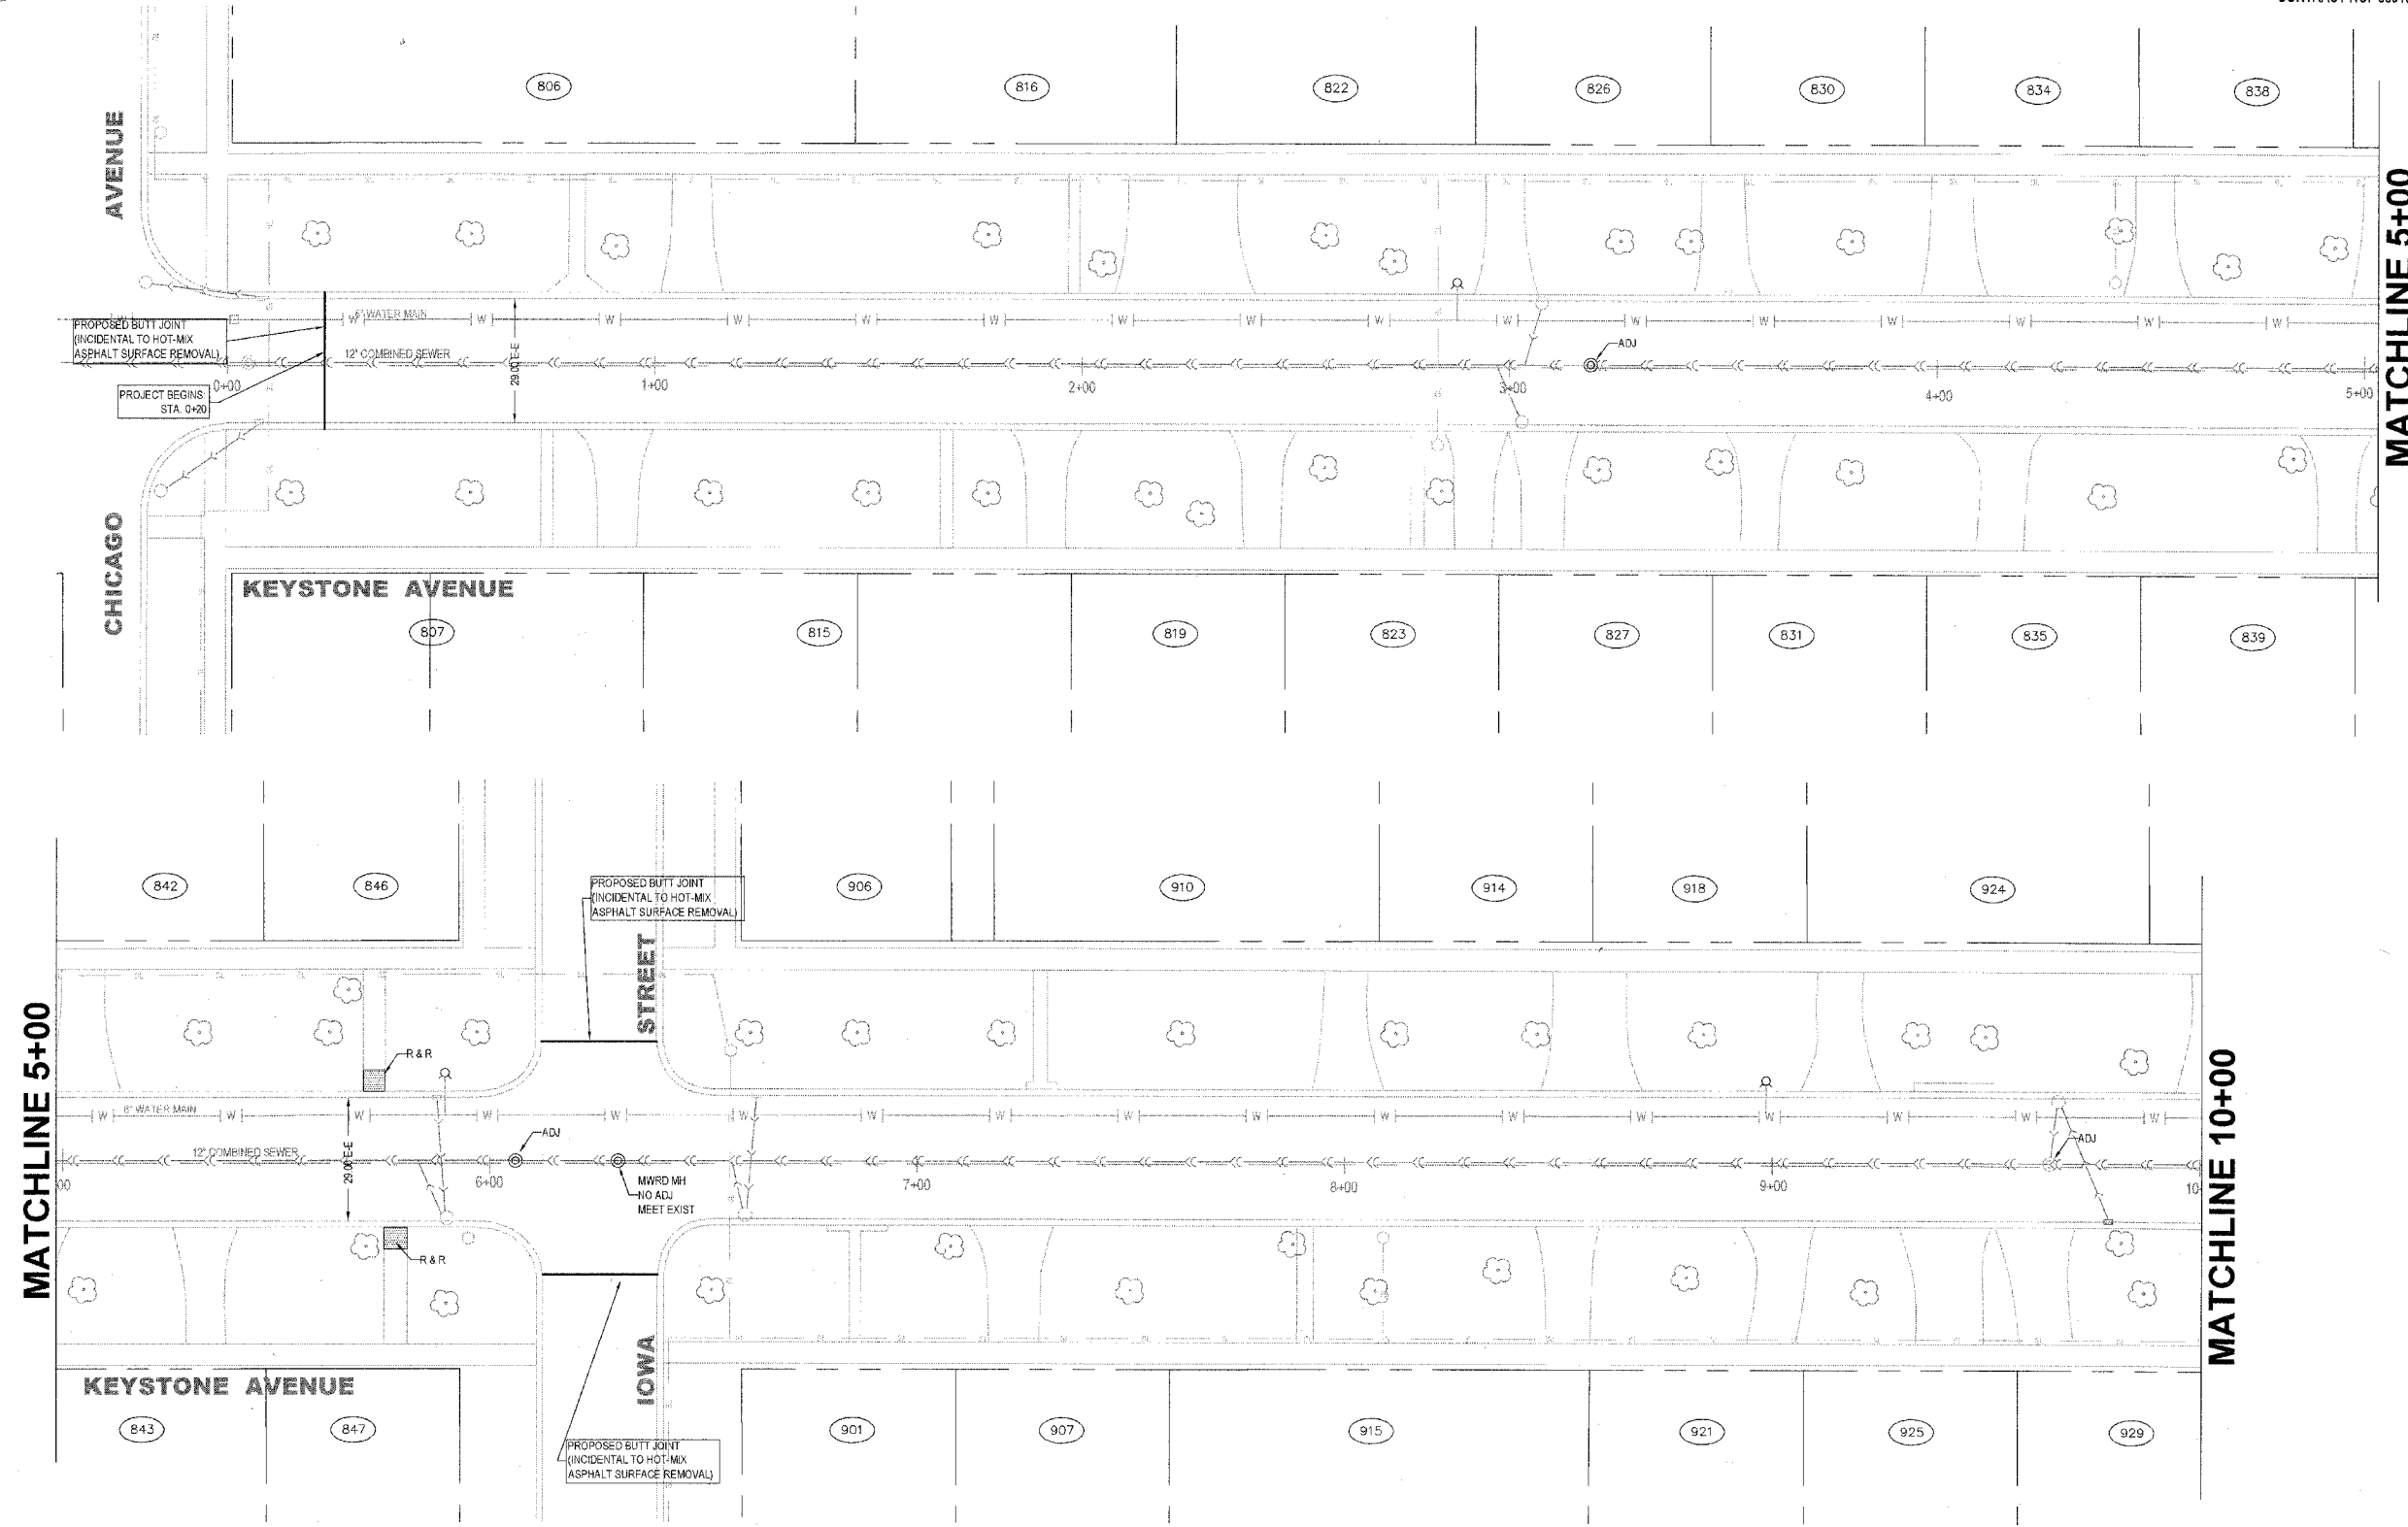

REVISIONS							
DATE	BY	DESCRIPTION	DATE	BY	DESCRIPTION	DATE	BY

DESIGNED	TJT
DRAFTED	TJT
CHECKED	GWK
APPROVED	GWK
DATE	12/28/06

VILLAGE OF RIVER FOREST
ENGINEERING DEPARTMENT
 400 PARK AVE.
 RIVER FOREST, IL 60305
 (708) 366-8500

TITLE:
 KEYSTONE AVENUE AND AUGUSTA STREET
 RESURFACING IMPROVEMENTS
 PLAN
 SECTION NO: 07-00083-00-RS



SCALE	1" = 20'
DATE	12/28/2006
PROJ. NO.	4065
SHEET	4 OF 10