


F.A. RTE.	SECTION	COUNTY	TOTAL SHEETS	SHEET NO.
07-00087-00-RS		COOK	10	5
FED. ROAD DIST. NO. 1	ILLINOIS	HIGH PRIORITY PROJECT		

CONTRACT NO. 83915

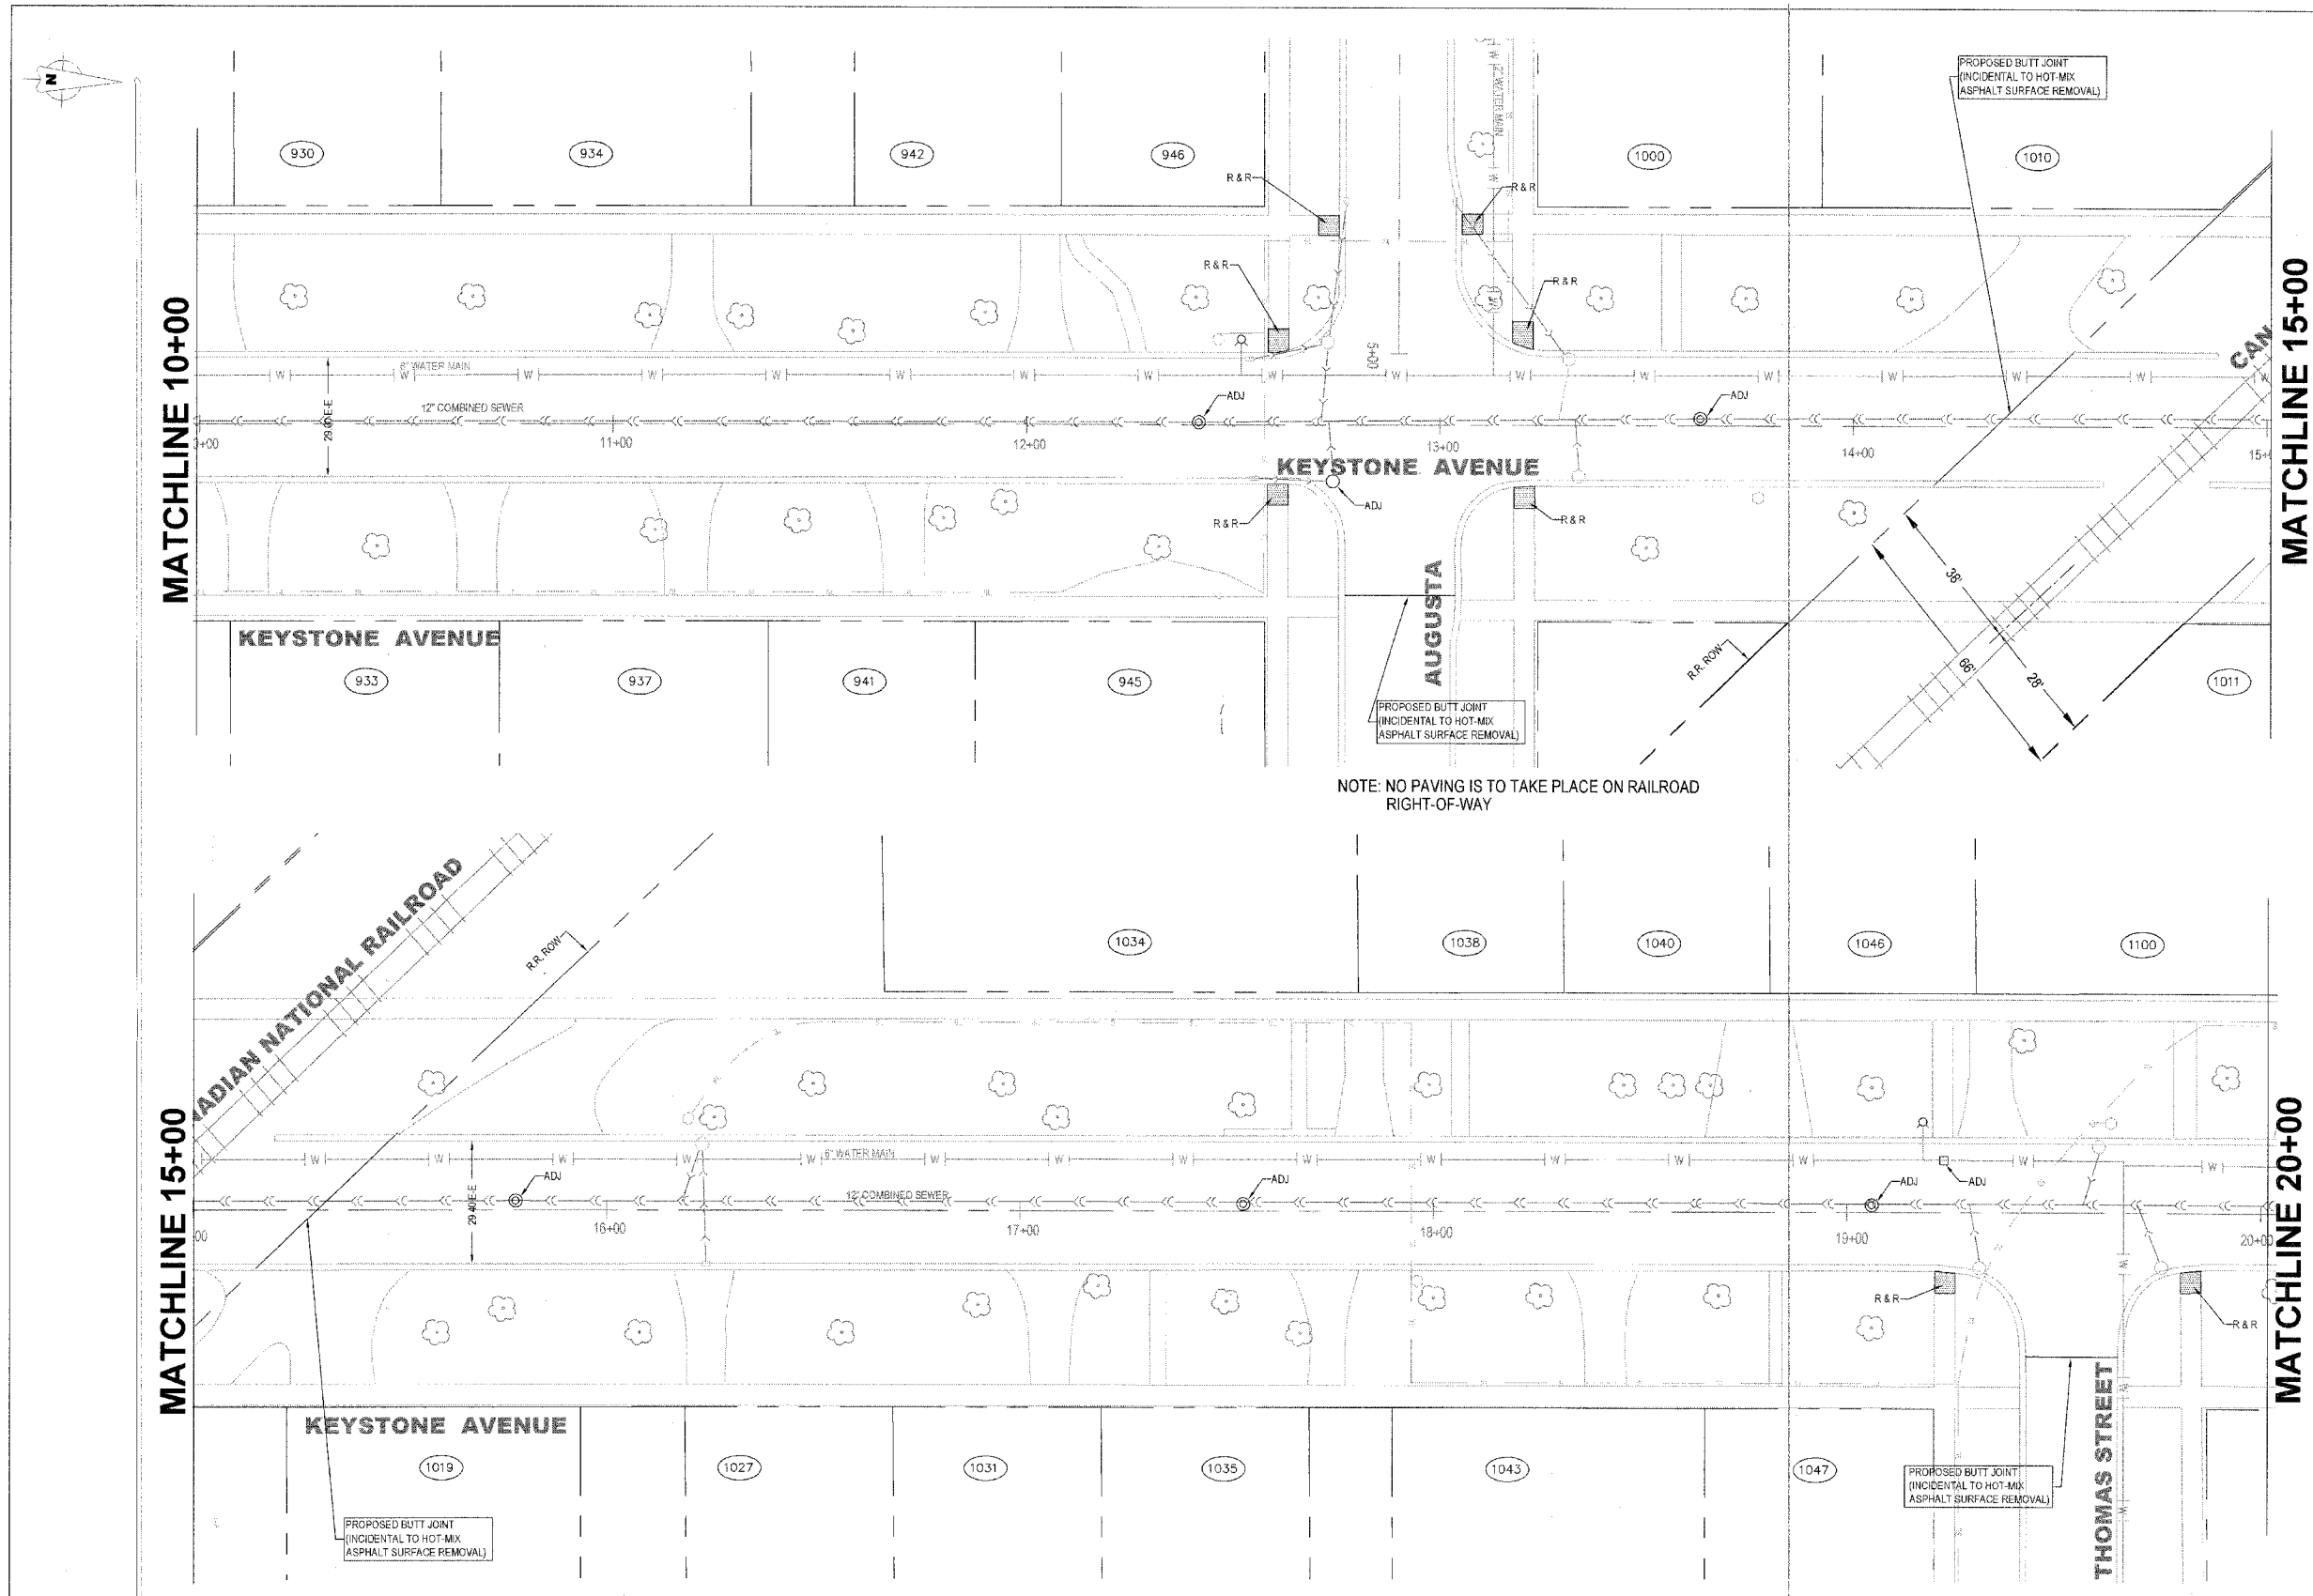


REVISIONS							
DATE	BY	DESCRIPTION	DATE	BY	DESCRIPTION	DATE	BY

DESIGNER:	TJT
DRAFTER:	TJT
CHECKED:	GWK
APPROVED:	GWK
DATE:	12/28/06

**VILLAGE OF RIVER FOREST**  
**ENGINEERING DEPARTMENT**  
**400 PARK AVE.**  
**RIVER FOREST, IL 60305**  
**(708) 366-8500**

TITLE:  
 KEYSTONE AVENUE AND AUGUSTA STREET  
 RESURFACING IMPROVEMENTS  
 PLAN  
 SECTION NO: 07-00083-00-RS

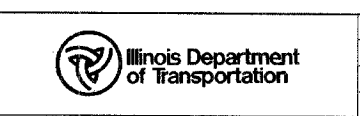

SCALE:	1" = 20'
DATE:	12/28/2006
PROJ. NO:	4065
SHEET:	5 OF 10