


F.A.P. RT.	SECTION	COUNTY	TOTAL SHEETS	SHEET NO.
	07-00087-CO-RS	COOK	10	7
FED. ROAD DIST. NO. 1 ILLINOIS		HIGH PRIORITY PROJECT		
CONTRACT NO. 83915				

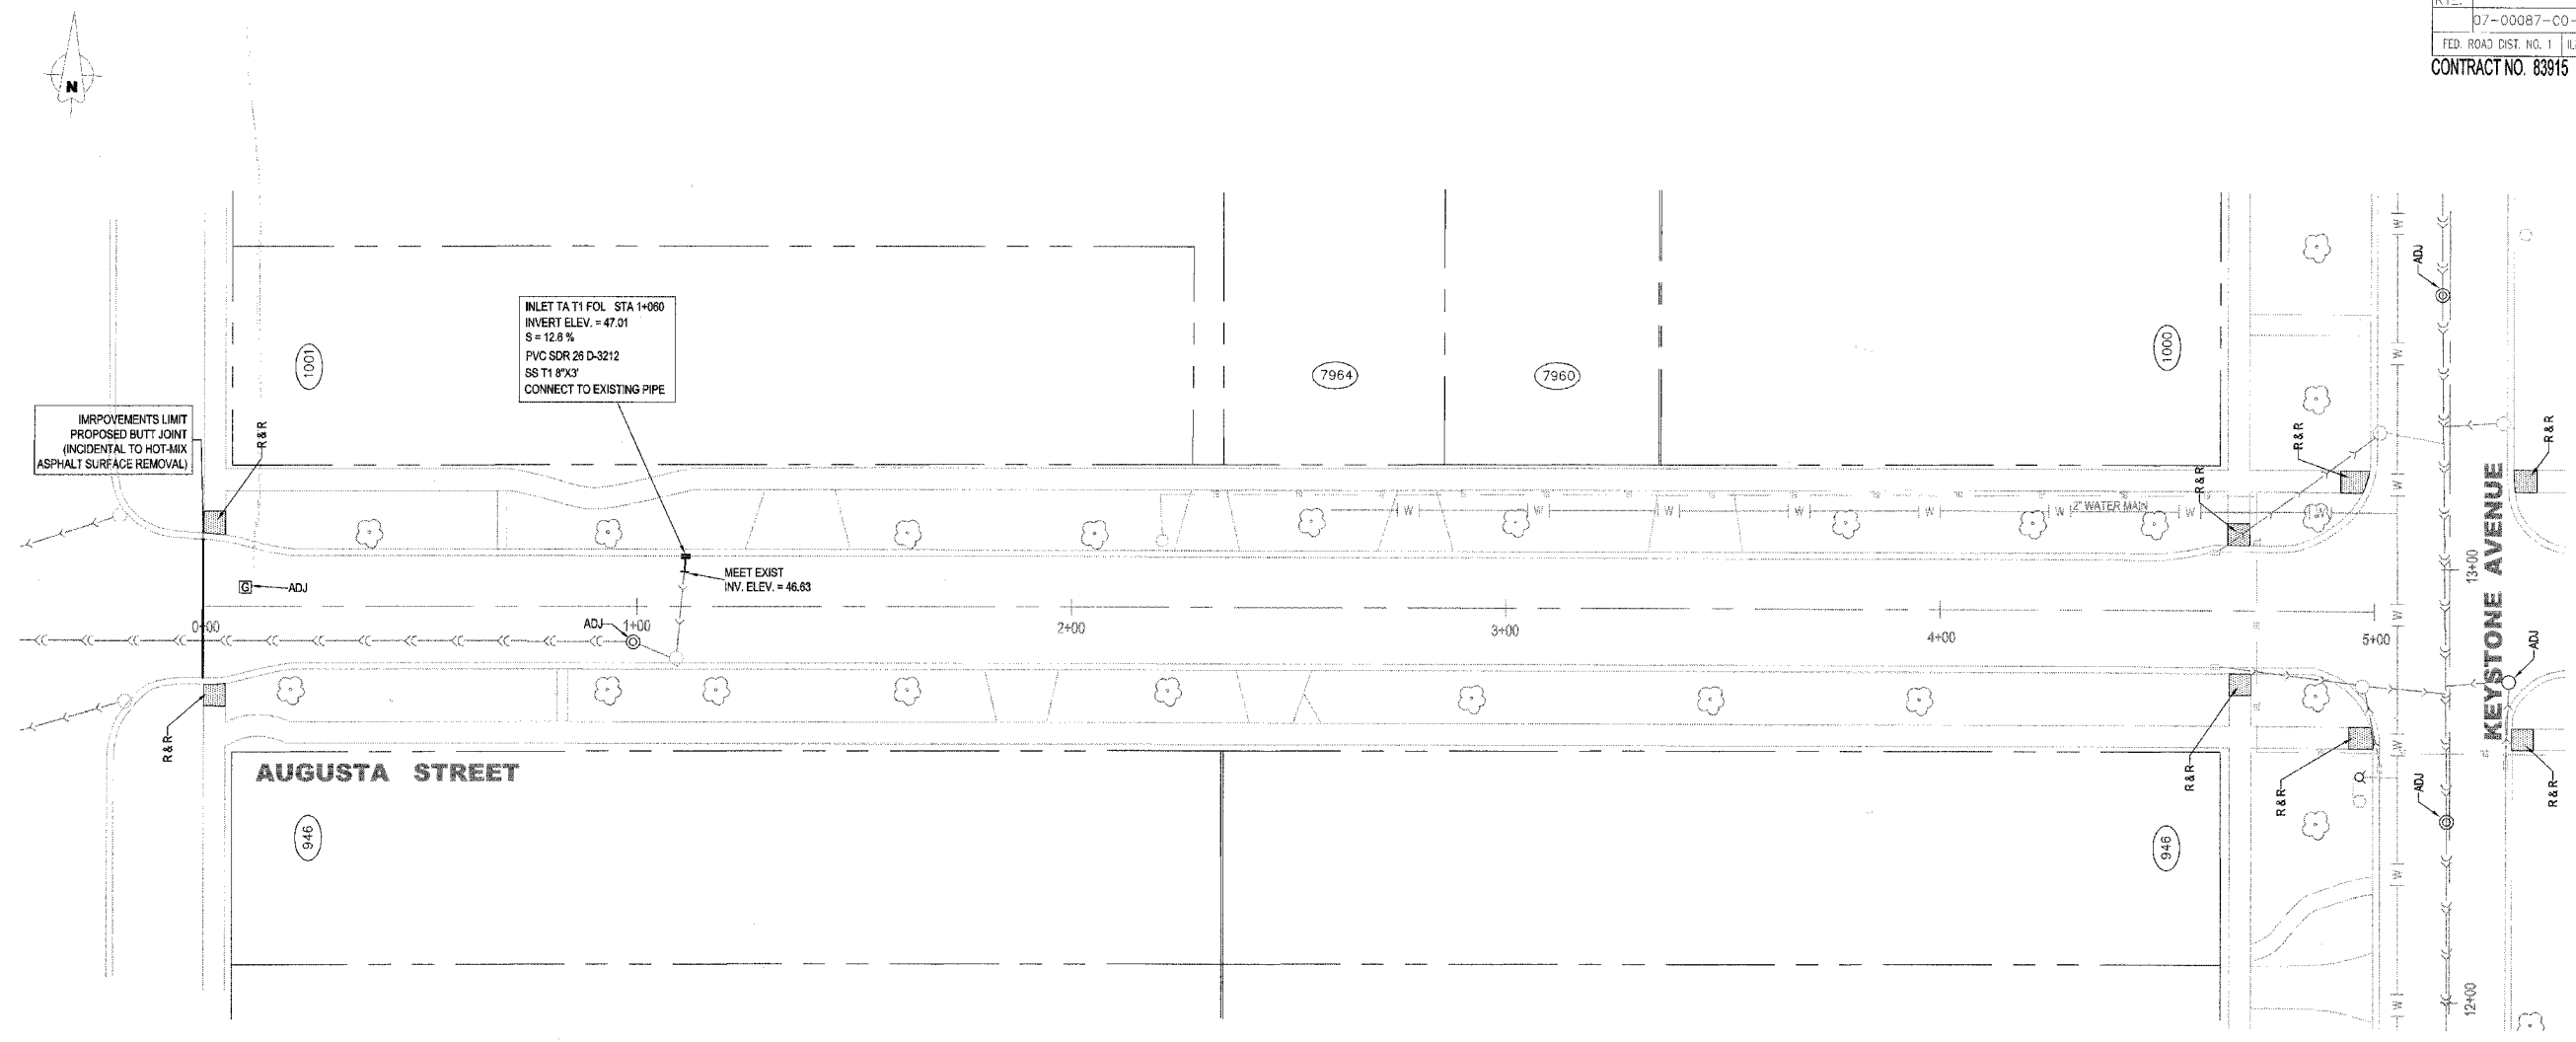

REVISIONS						
DATE	BY	DESCRIPTION	DATE	BY	DESCRIPTION	

DESIGNED: TJT
DRAFTED: TJT
CHECKED: GWK
APPROVED: GWK DATE: 12/28/06

VILLAGE OF RIVER FOREST
ENGINEERING DEPARTMENT
400 PARK AVE.
RIVER FOREST, IL 60305
(708) 366-8500

TITLE:
 KEYSTONE AVENUE AND AUGUSTA STREET
 RESURFACING IMPROVEMENTS
 PLAN
 SECTION NO: 07-00083-00-RS



SCALE: 1" = 20'
DATE: 12/28/2006
PROJ. NO: 4065
SHEET: 7 OF 10