
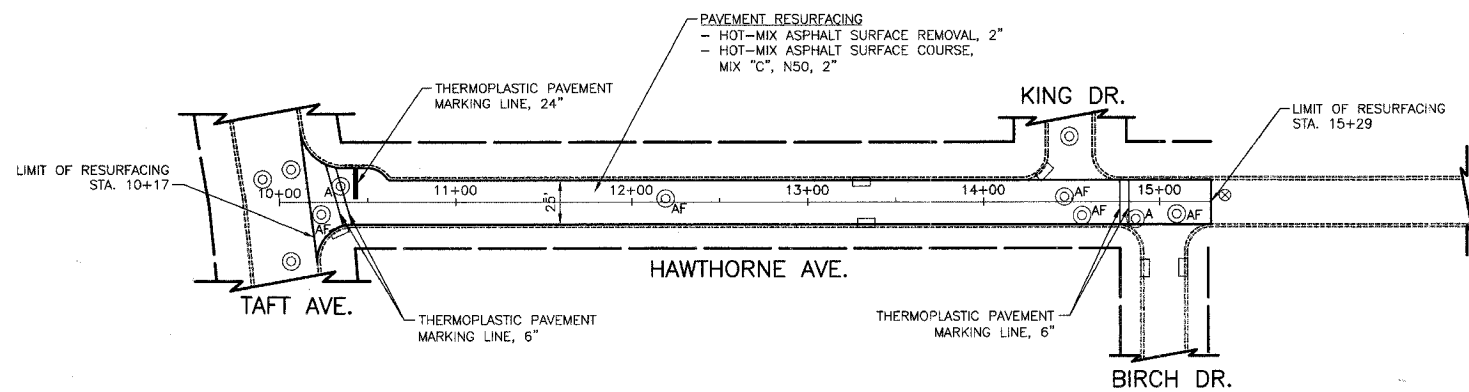


SECTION	COUNTY	TOTAL SHEETS	SHEET NO.
06-00031-00-PV	COOK	14	6
ALBIN TERRACE & HAWTHORNE AVENUE			
FED. ROAD DIST. NO. 7	ILLINOIS	FED. AID PROJECT HPP-0224(004)	

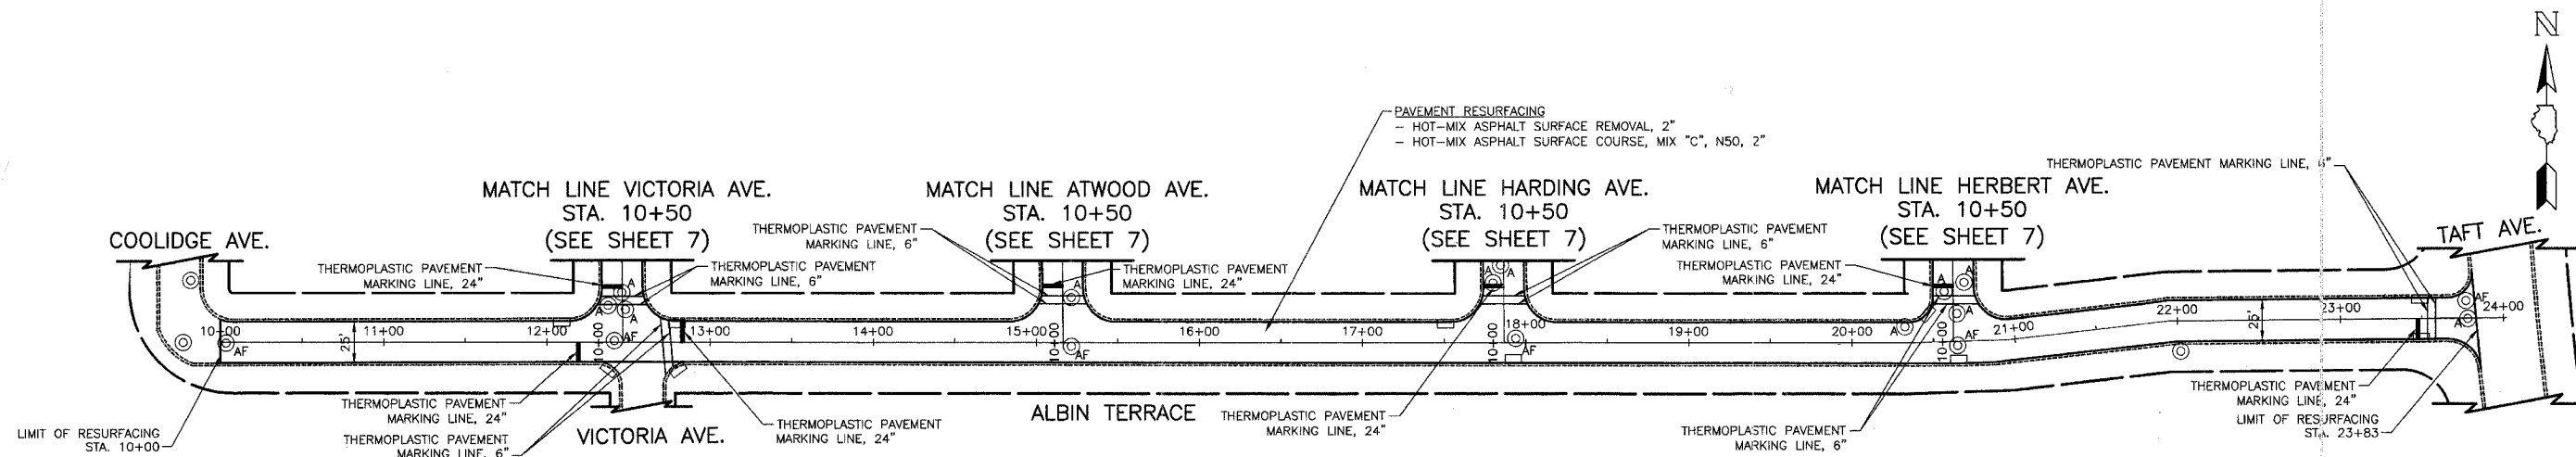

**LEGEND**

- A FRAMES AND LIDS TO BE ADJUSTED (SPECIAL)
- AF FRAMES AND LIDS TO BE ADJUSTED (SPECIAL)  
FRAMES AND LIDS, TYPE 1, CLOSED LID
- ⊙ EXISTING MANHOLE
- EXISTING INLET

REVISIONS	
NAME	DATE

ILLINOIS DEPARTMENT OF TRANSPORTATION

**RESURFACING PLAN**

ALBIN TERRACE (COOLIDGE AVE. TO TAFT AVE.)  
HAWTHORNE AVENUE (TAFT AVE. TO BIRCH AVE.)

HORIZ: 50 0 50  
SCALE IN FEET

DATE: 2-23-07  
CHECKED BY: D.N.M.

..\\1974\_plan\_03.dwg[Layout1]  
PLOTTED: Friday, 23 Feb 2007 - 7:05am  
SAVED: Thursday, 22 Feb 2007 - 4:48pm

