
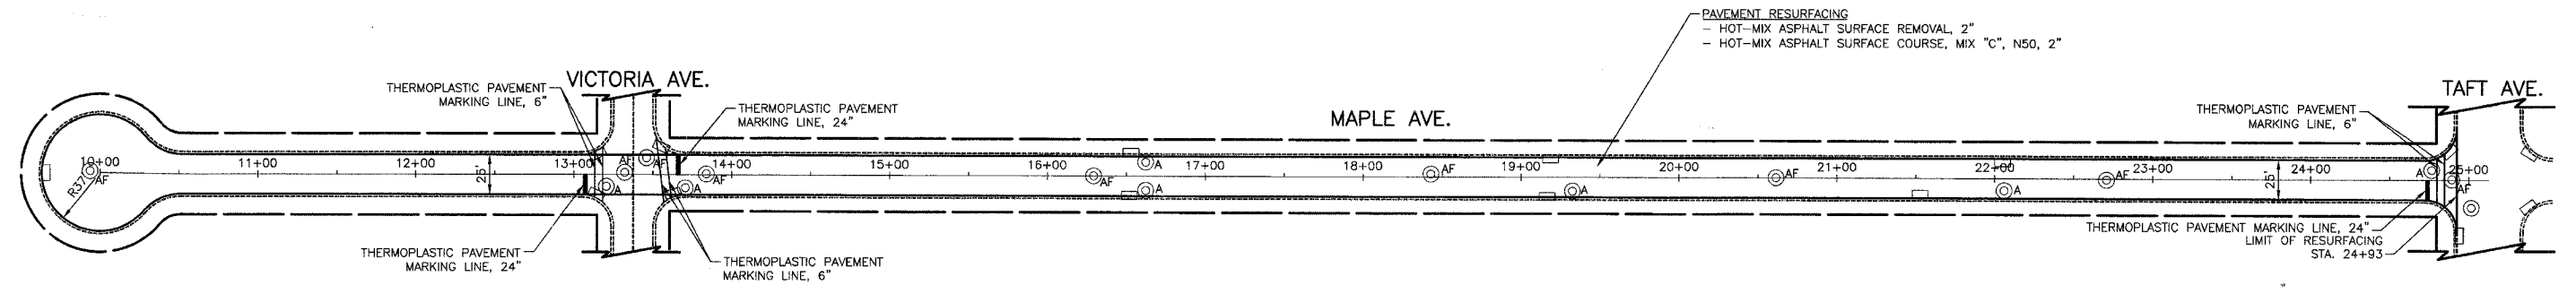


SECTION	COUNTY	TOTAL SHEETS	SHEET NO.
06-00031-00-PV	COOK	14	8
BURR OAK AVENUE & MAPLE AVENUE			
FED. ROAD DIST. NO. 7 ILLINOIS FED. AID PROJECT HPP-0224(00A)			

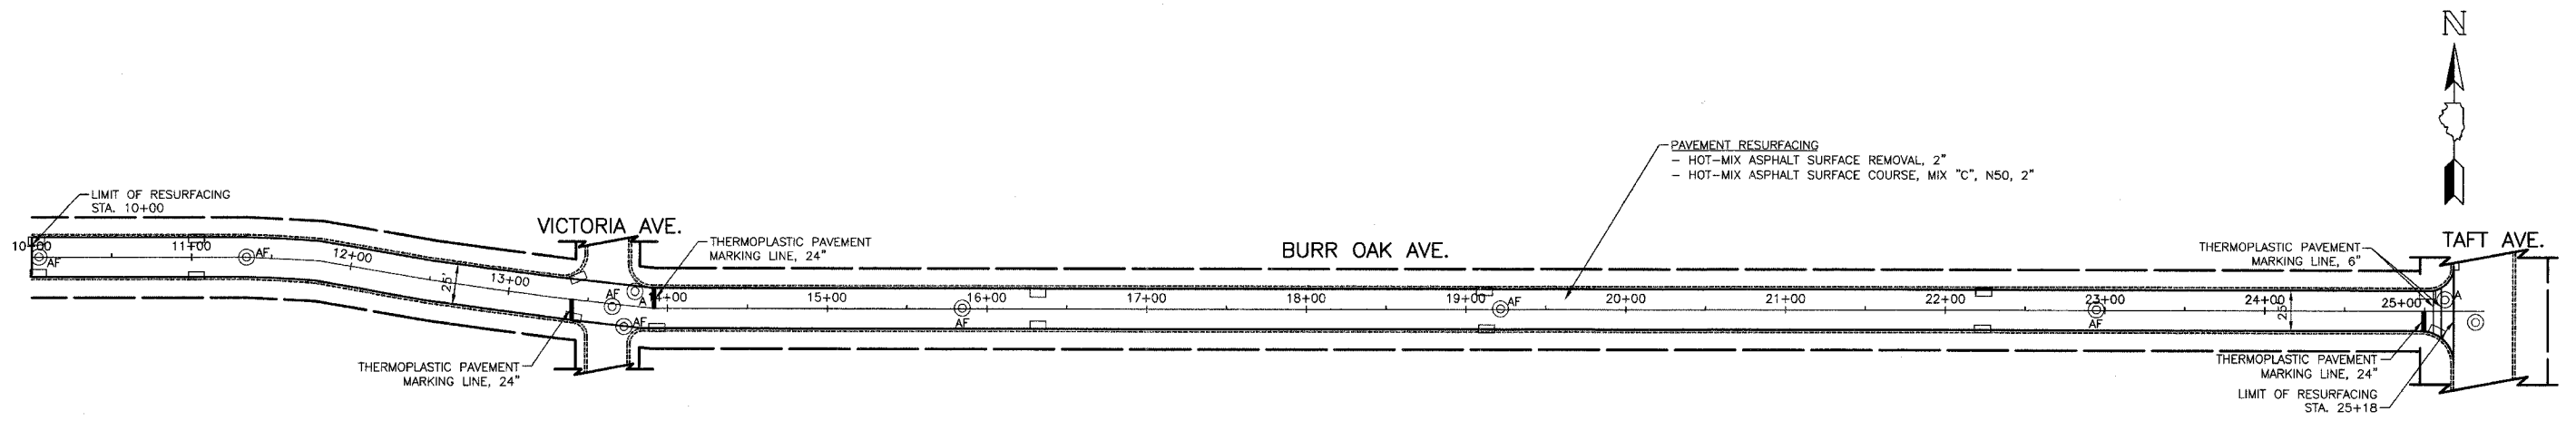

LEGEND

- A FRAMES AND LIDS TO BE ADJUSTED (SPECIAL)
- AF FRAMES AND LIDS TO BE ADJUSTED (SPECIAL)
FRAMES AND LIDS, TYPE 1, CLOSED LID
- ⊙ EXISTING MANHOLE
- EXISTING INLET

REVISIONS	
NAME	DATE

ILLINOIS DEPARTMENT OF TRANSPORTATION

RESURFACING PLAN

BURR OAK AVENUE (COOLIDGE AVE. TO TAFT AVE.)
 MAPLE AVENUE (COOLIDGE AVE. TO TAFT AVE.)

HORIZ: 50 0 50
 SCALE IN FEET

DATE: 2-23-07
 CHECKED BY: D.N.M.

.. \\1974_plan_05.dwg[layout1]
 PLOTTED: Friday, 23 Feb 2007 - 7:06am
 SAVED: Thursday, 22 Feb 2007 - 4:33pm

