


SECTION	COUNTY	TOTAL SHEETS	SHEET NO.
06-00031-00-PV	COOK	14	11
PROSPECT AVENUE, MADISON AVENUE, ARTHUR AVENUE, & HERBERT AVENUE			
FED. ROAD DIST. NO. 7 ILLINOIS FED. AID PROJECT HPP-0224(004)			

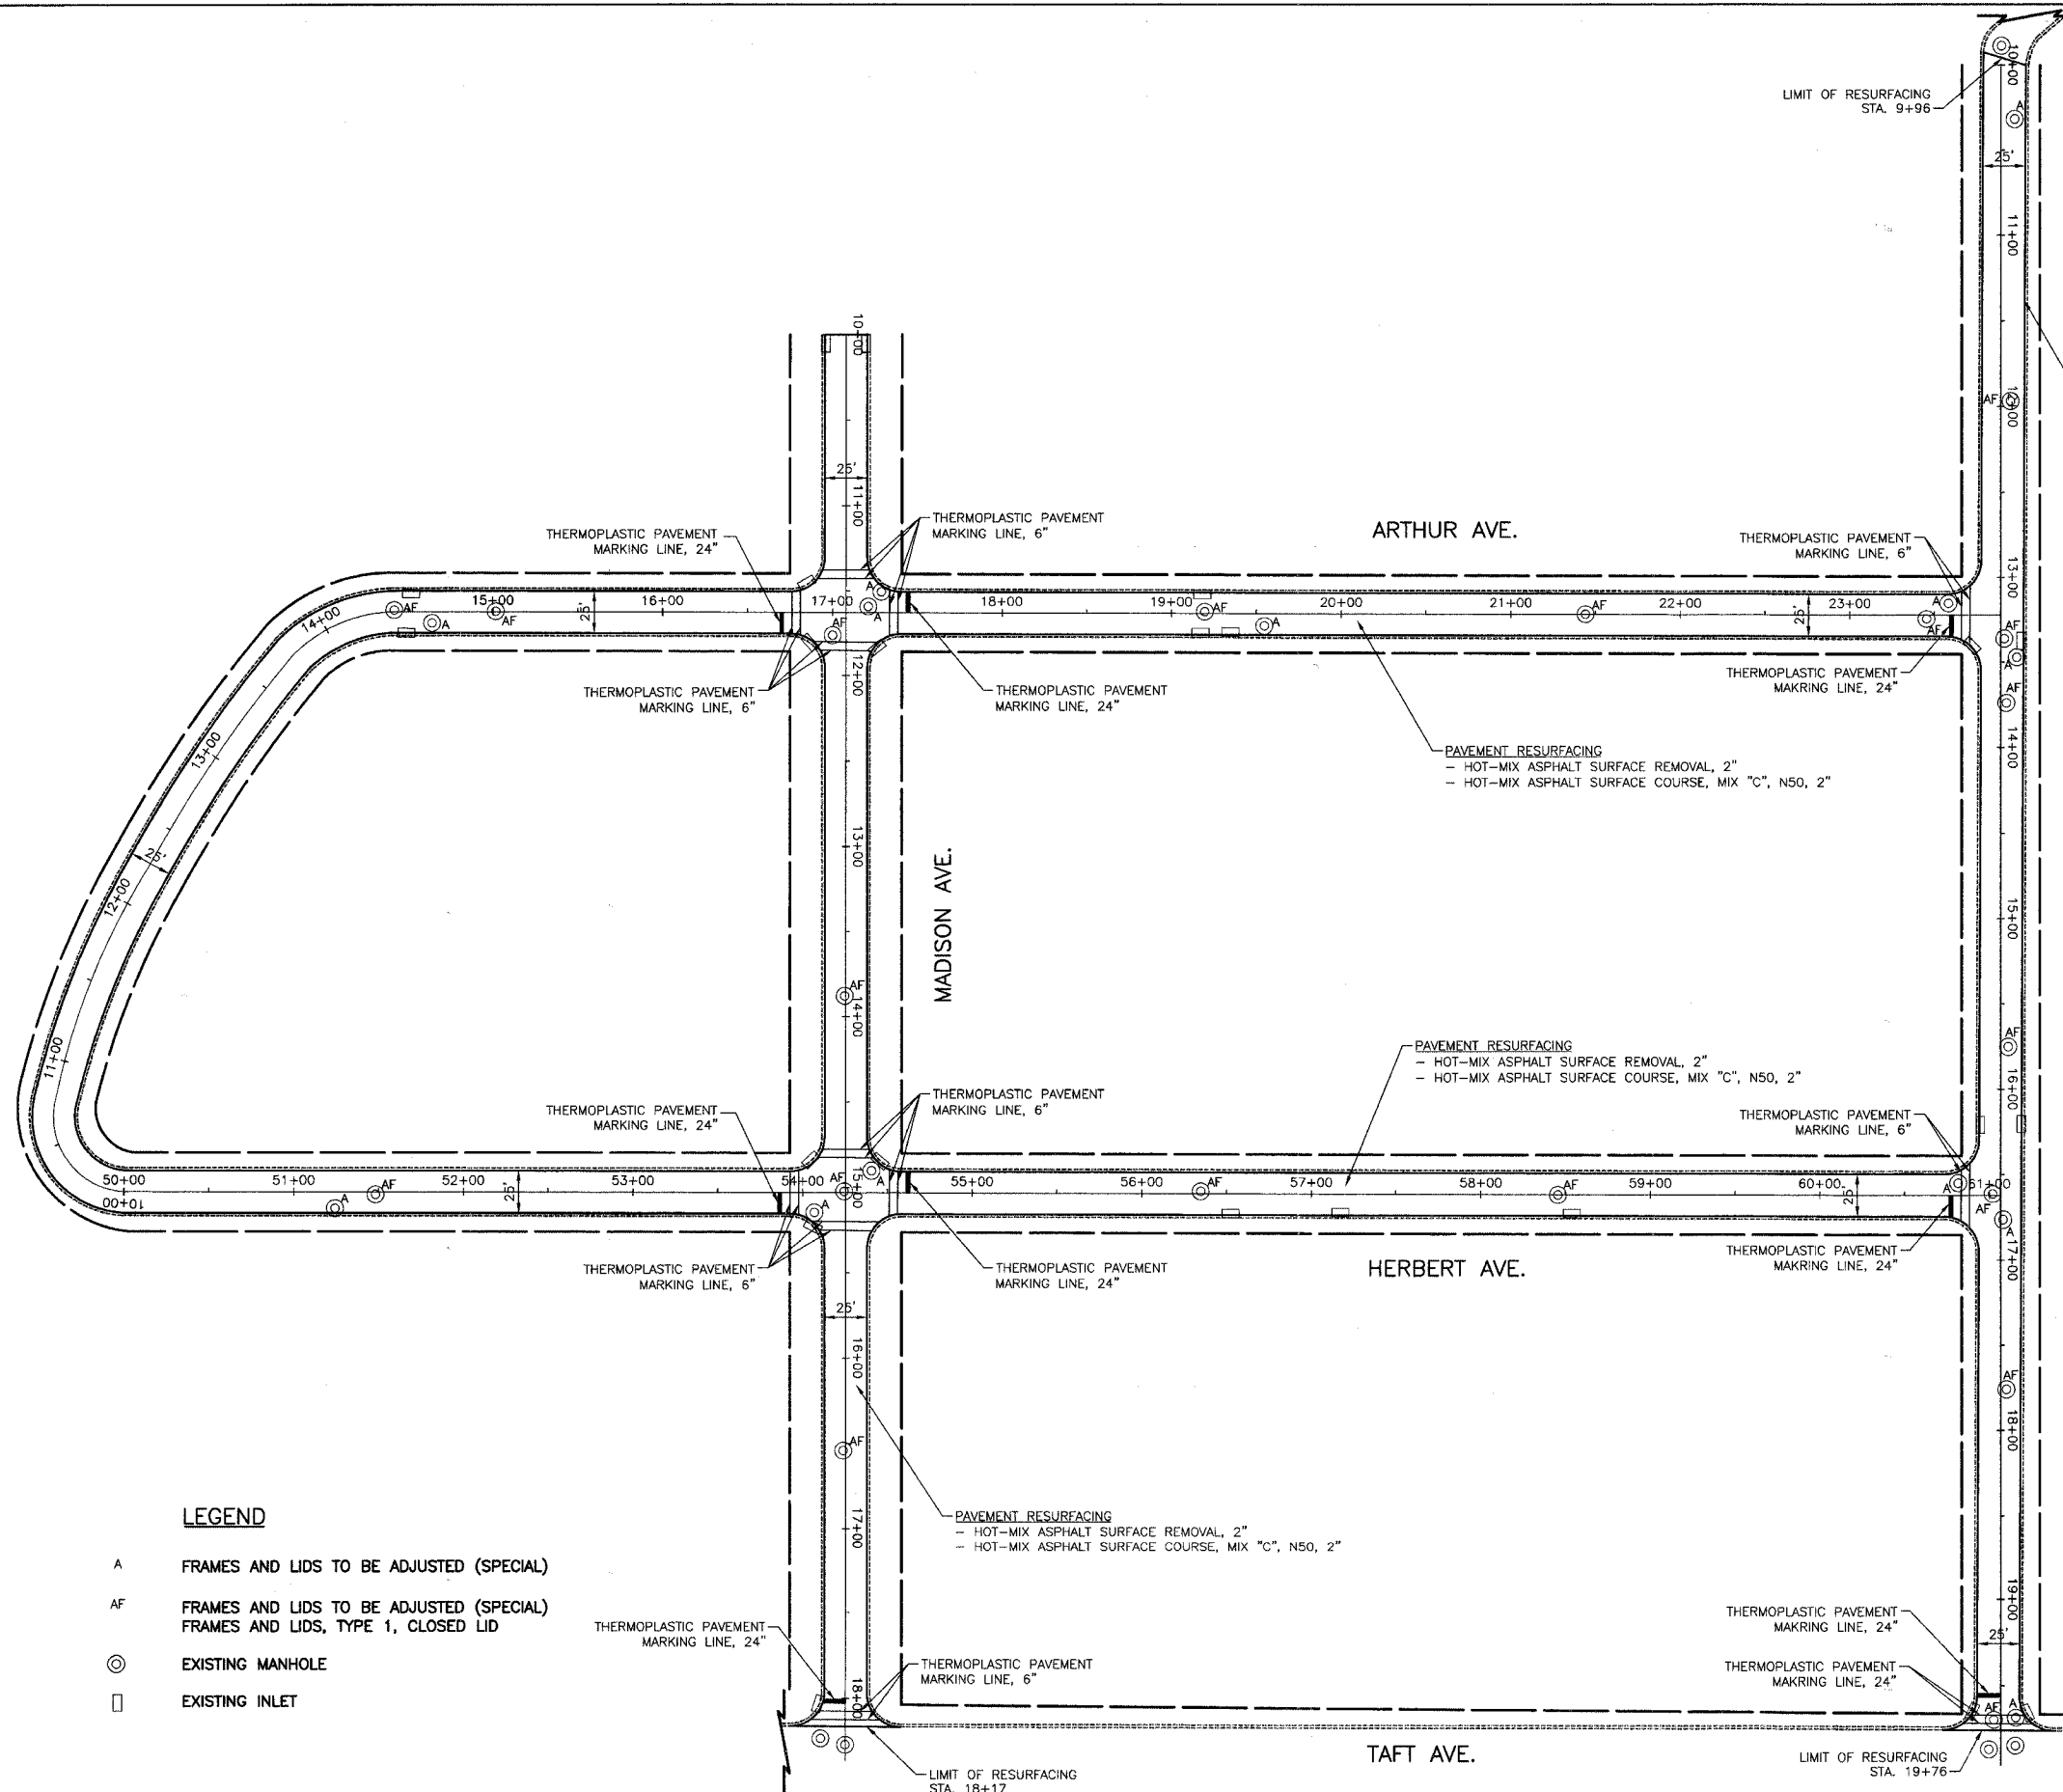

PAVEMENT RESURFACING
 - HOT-MIX ASPHALT SURFACE REMOVAL, 2"
 - HOT-MIX ASPHALT SURFACE COURSE, MIX "C", N50, 2"

PAVEMENT RESURFACING
 - HOT-MIX ASPHALT SURFACE REMOVAL, 2"
 - HOT-MIX ASPHALT SURFACE COURSE, MIX "C", N50, 2"

PAVEMENT RESURFACING
 - HOT-MIX ASPHALT SURFACE REMOVAL, 2"
 - HOT-MIX ASPHALT SURFACE COURSE, MIX "C", N50, 2"

PAVEMENT RESURFACING
 - HOT-MIX ASPHALT SURFACE REMOVAL, 2"
 - HOT-MIX ASPHALT SURFACE COURSE, MIX "C", N50, 2"

LEGEND

- A FRAMES AND LIDS TO BE ADJUSTED (SPECIAL)
- AF FRAMES AND LIDS TO BE ADJUSTED (SPECIAL)
FRAMES AND LIDS, TYPE 1, CLOSED LID
- ⊙ EXISTING MANHOLE
- EXISTING INLET

REVISIONS	
NAME	DATE

ILLINOIS DEPARTMENT OF TRANSPORTATION

RESURFACING PLAN

PROSPECT AVENUE & MADISON AVENUE (END TO TAFT AVE.)
 ARTHUR AVENUE & HERBERT AVENUE (PROSPECT AVE TO END)

HORIZ: 50 0 50
 SCALE IN FEET

DATE: 2-23-07
 CHECKED BY: D.N.M.

..\\1974_plen_08.dwg[layout1]
 PLOTTED: Friday, 23 Feb 2007 - 7:08am
 SAVED: Thursday, 22 Feb 2007 - 4:32pm

