



F.A.H. RTE.	SECTION	COUNTY	TOTAL SHEETS	SHEET NO.
3869	06-00030-00-FF	MCHENRY	56	18
STA. 404+00		TO STA. 409+00		
FED. ROAD DIST. NO. 7		ILLINOIS FED. AID PROJECT M-8003164D		

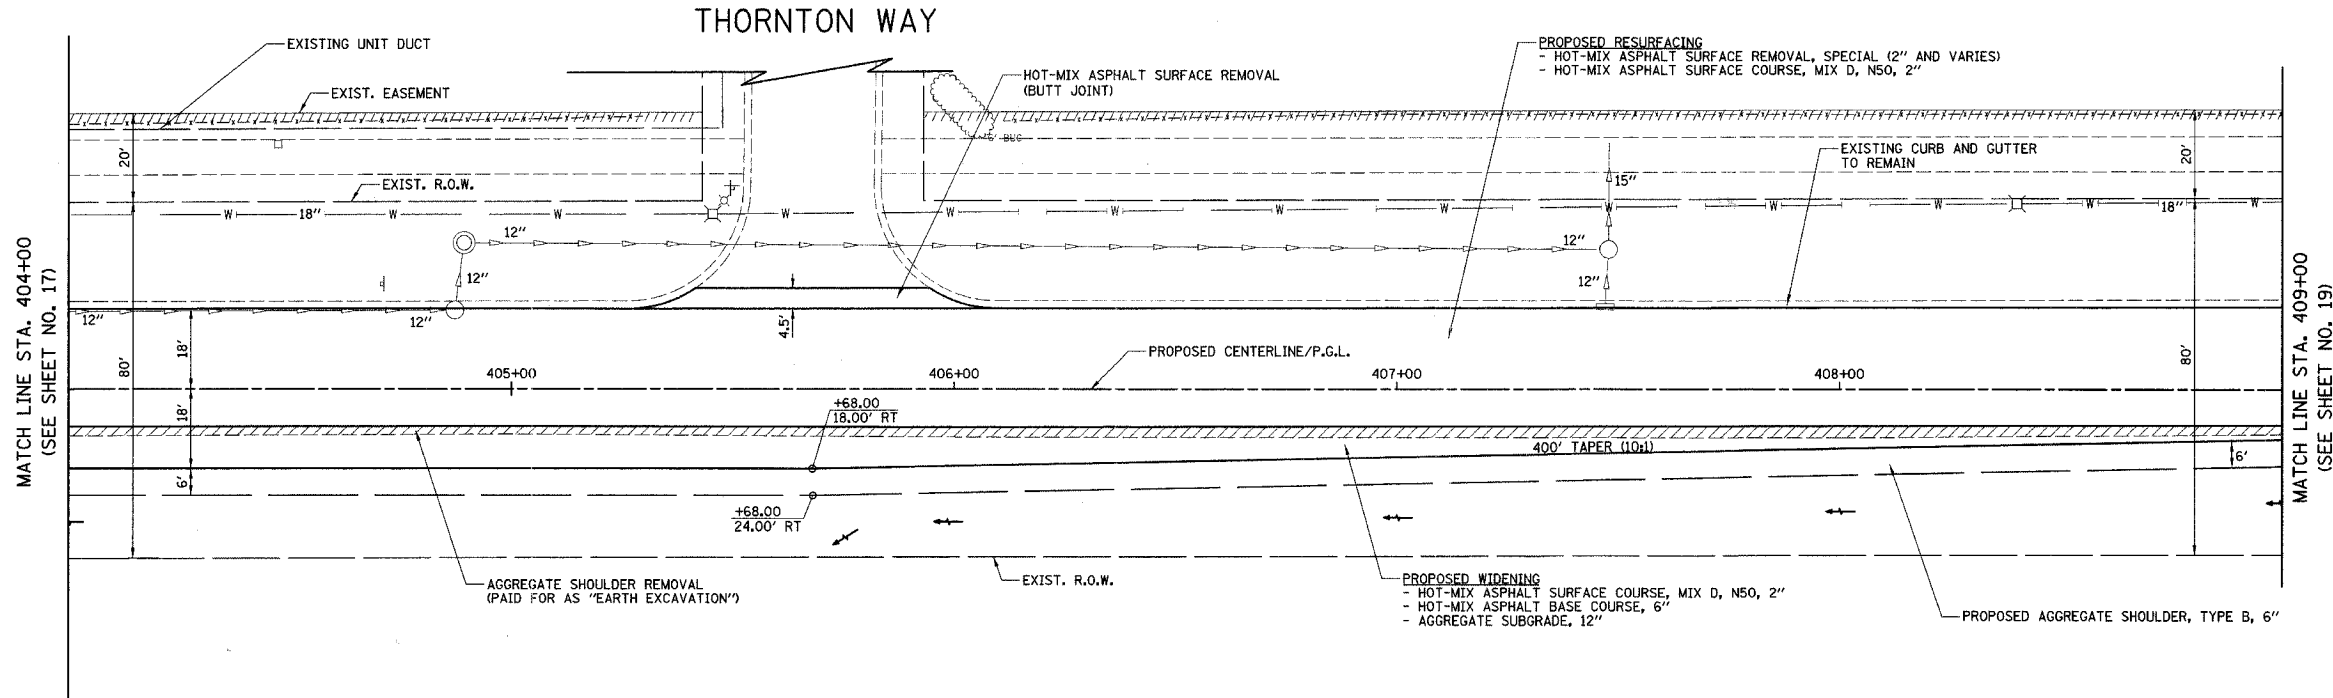

LEGEND
 REMOVAL

NOTE:
 PRIOR TO PLACING HOT-MIX ASPHALT ADJACENT TO EXISTING PAVEMENT TO REMAIN, THE EXPOSED EDGE SHALL BE CLEANED OF LOOSE MATERIAL TO THE SATISFACTION OF THE ENGINEER. THIS WORK SHALL BE CONSIDERED INCLUDED IN THE COST OF THE HOT-MIX ASPHALT BEING PLACED.

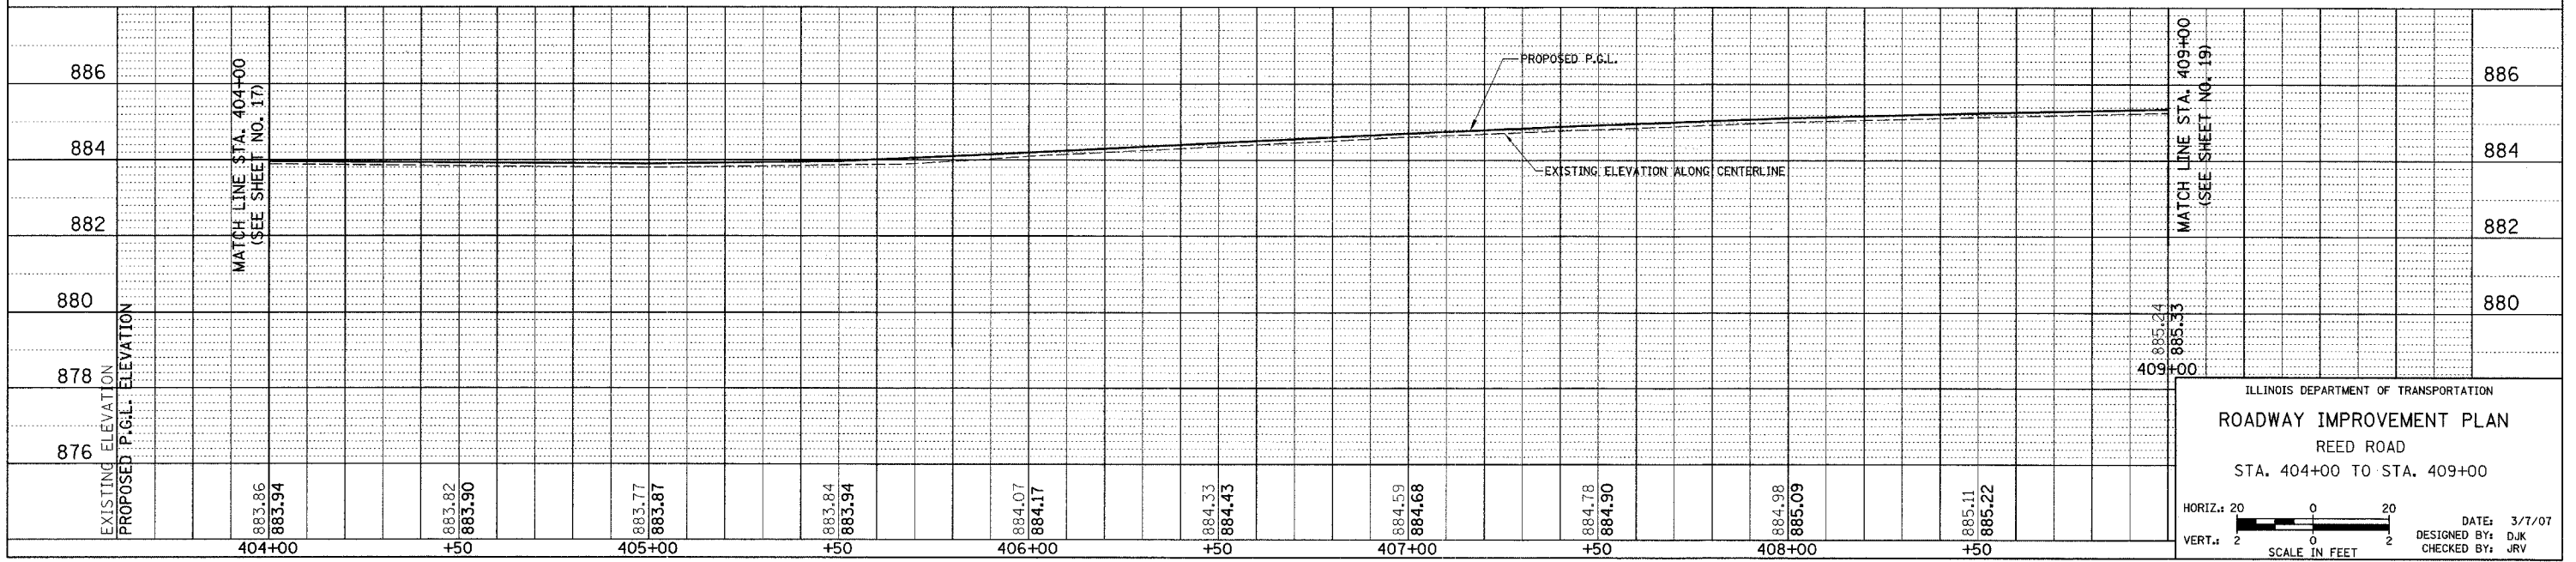

ILLINOIS DEPARTMENT OF TRANSPORTATION
ROADWAY IMPROVEMENT PLAN
 REED ROAD
 STA. 404+00 TO STA. 409+00

HORIZ.: 20' 0' 20'
 VERT.: 2' 0' 2'
 SCALE IN FEET

DATE: 3/7/07
 DESIGNED BY: DJK
 CHECKED BY: JRV