

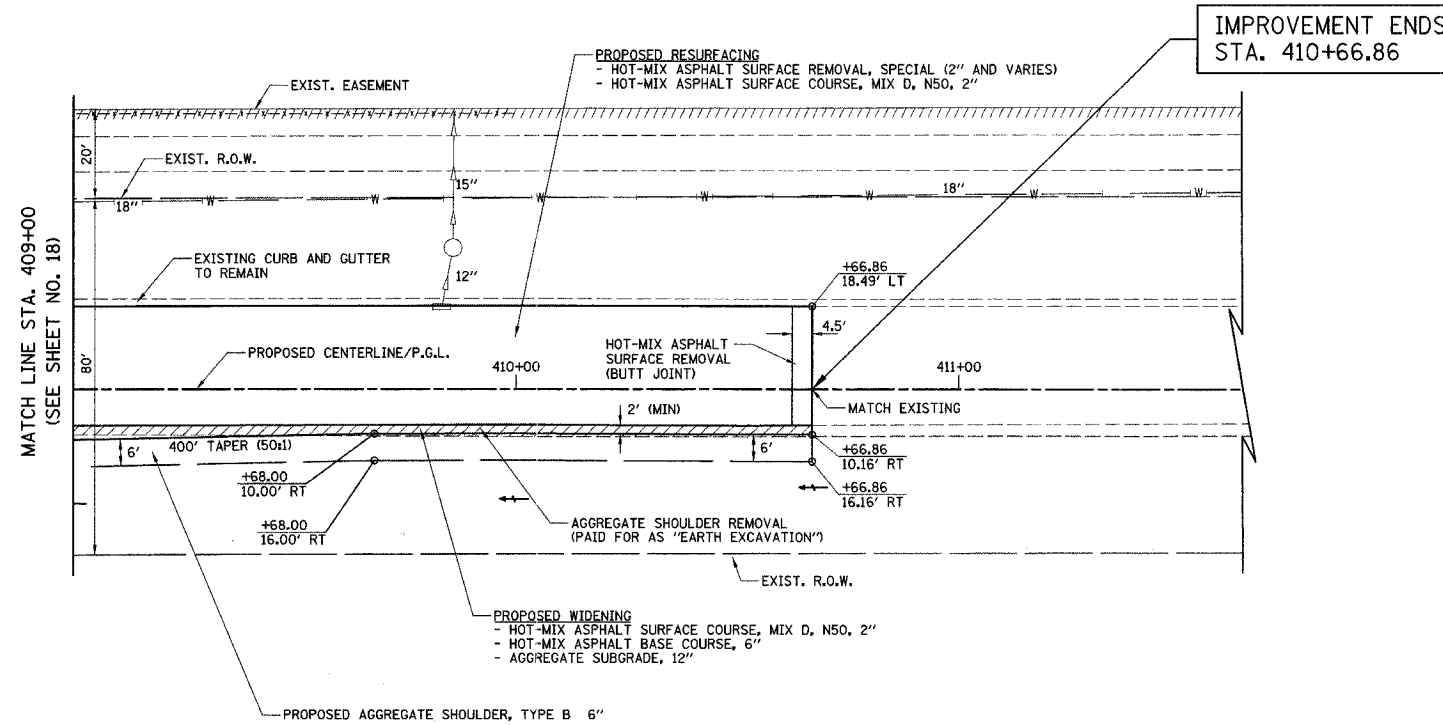


F.A.M. RTE.	SECTION	COUNTY	TOTAL SHEETS	SHEET NO.
3869	06-00030-00-FF	MCHENRY	56	19
STA. 409+00		TO STA. 410+66.86		
FED. ROAD DIST. NO. 7		ILLINOIS FED. AID PROJECT M-8003(64D)		

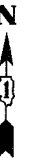

LEGEND
 REMOVAL

REED ROAD

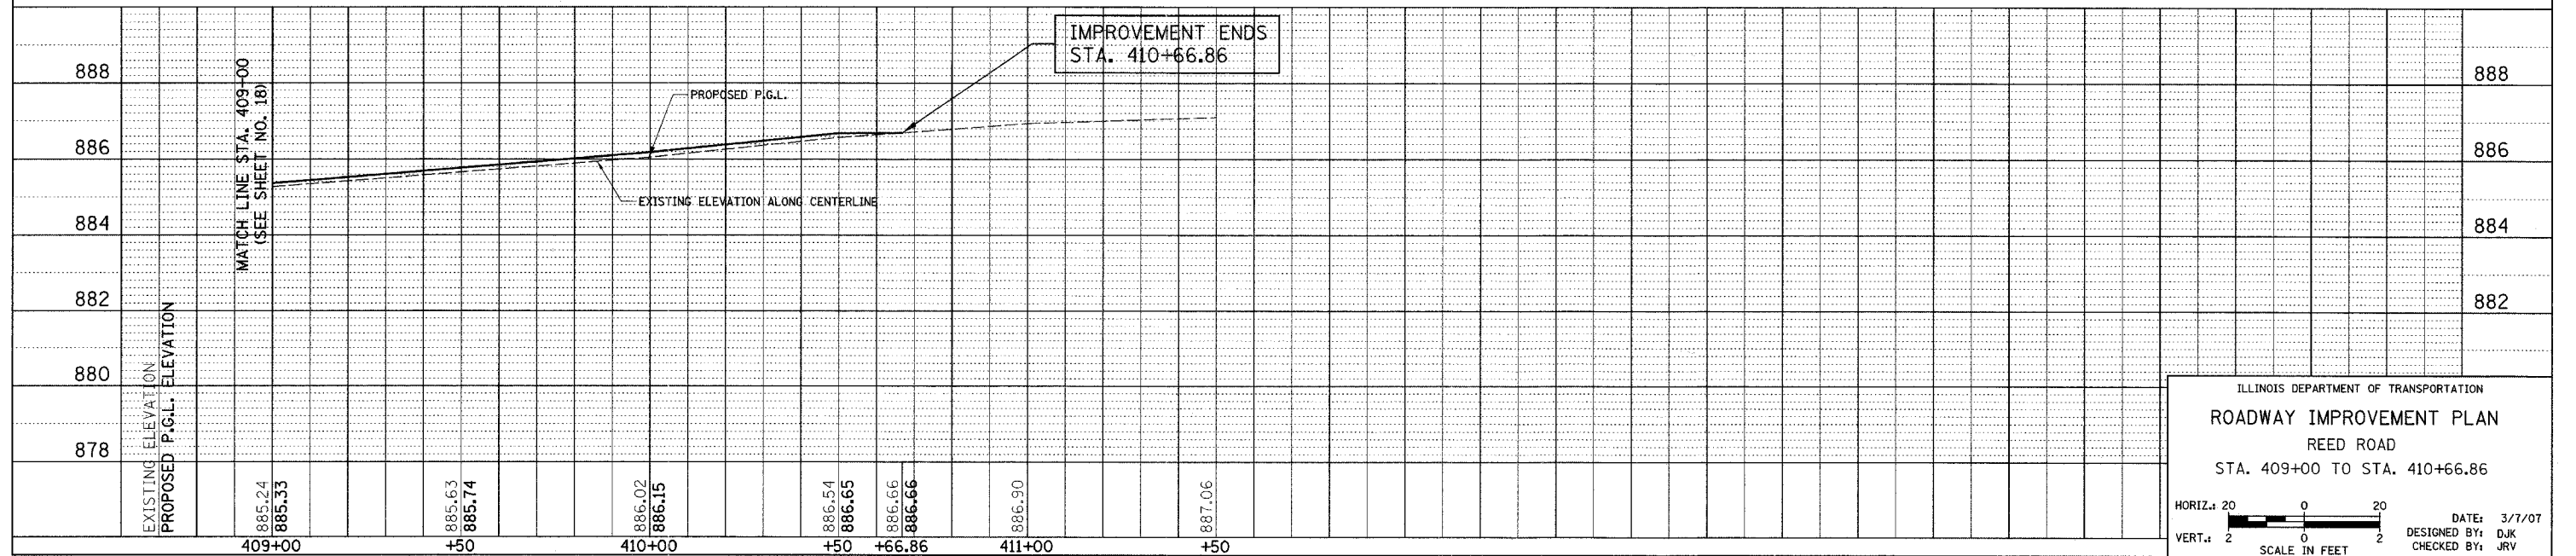

ILLINOIS DEPARTMENT OF TRANSPORTATION
ROADWAY IMPROVEMENT PLAN
 REED ROAD
 STA. 409+00 TO STA. 410+66.86

HORIZ. 20 0 20
 VERT. 2 0 2
 SCALE IN FEET

DATE: 3/7/07
 DESIGNED BY: DJK
 CHECKED BY: JRV