


F.A.U. RTE.	SECTION	COUNTY	TOTAL SHEETS	SHEET NO.
3869	06-00030-00-FP	MCHENRY	56	22
PAVEMENT MARKING AND SIGNING PLAN				
FED. ROAD DIST. NO. 7 ILLINOIS FED. AID PROJECT M-800364U				

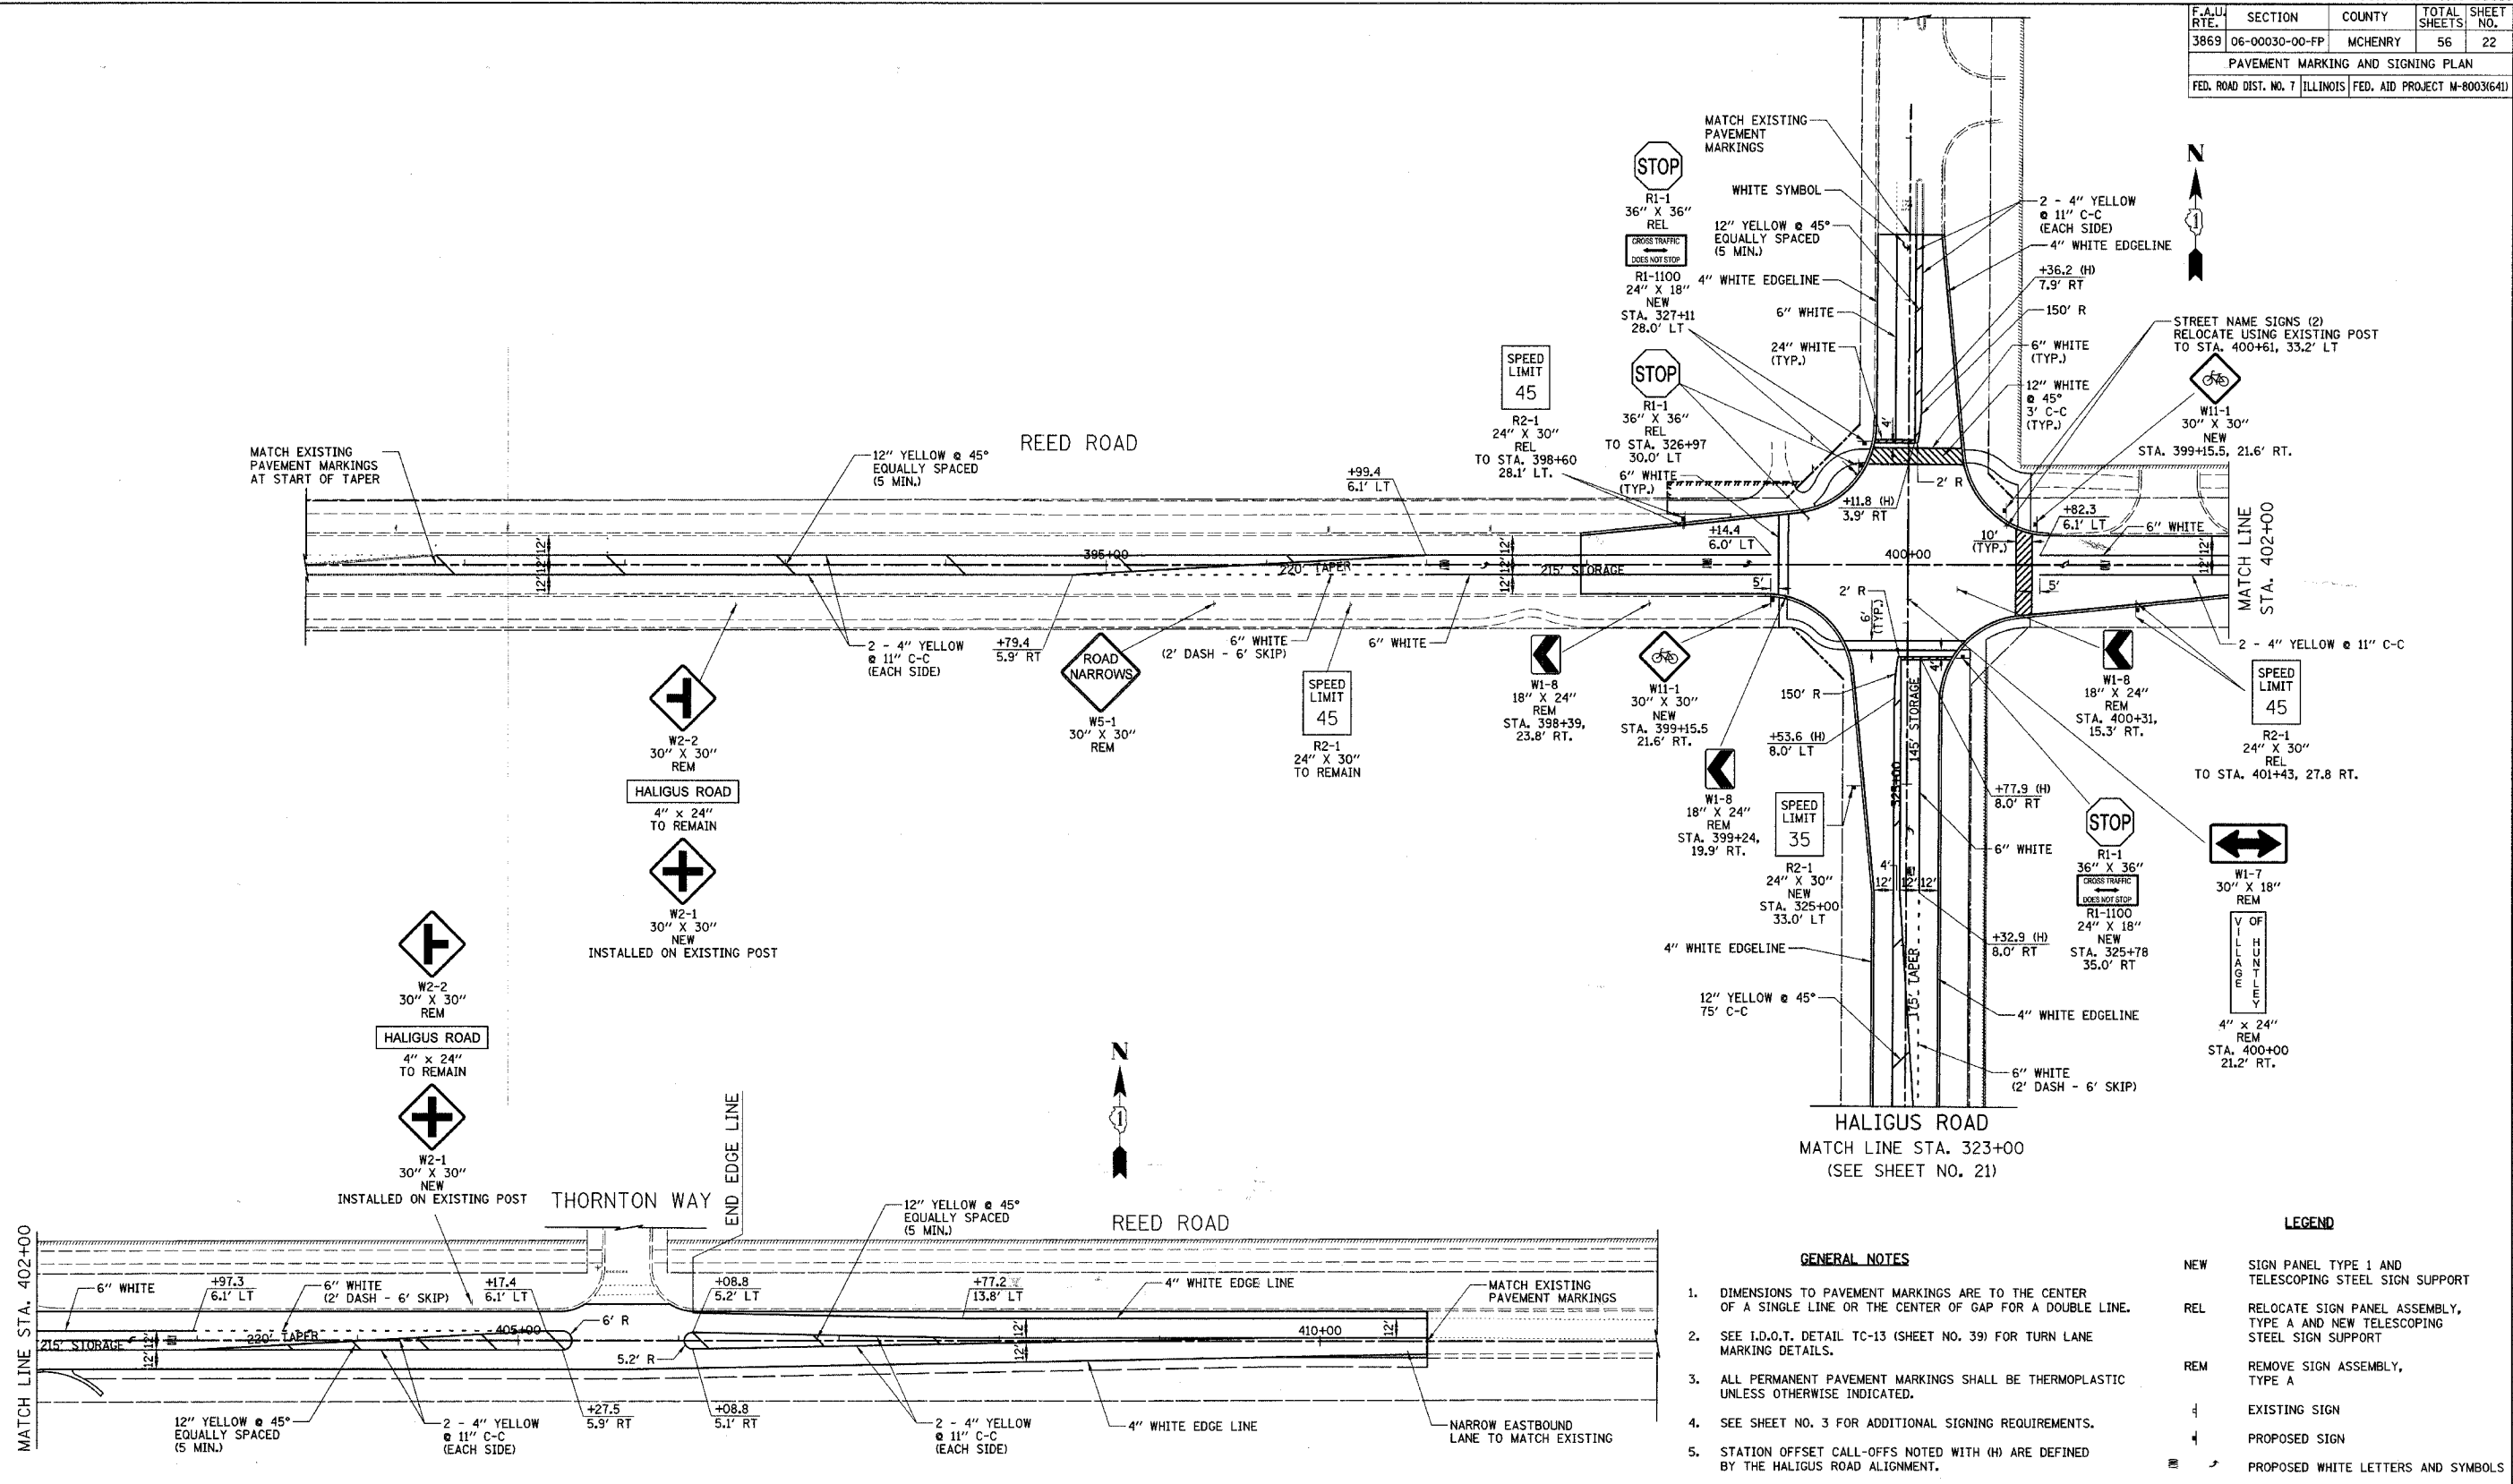

- GENERAL NOTES**
- DIMENSIONS TO PAVEMENT MARKINGS ARE TO THE CENTER OF A SINGLE LINE OR THE CENTER OF GAP FOR A DOUBLE LINE.
 - SEE I.D.O.T. DETAIL TC-13 (SHEET NO. 39) FOR TURN LANE MARKING DETAILS.
 - ALL PERMANENT PAVEMENT MARKINGS SHALL BE THERMOPLASTIC UNLESS OTHERWISE INDICATED.
 - SEE SHEET NO. 3 FOR ADDITIONAL SIGNING REQUIREMENTS.
 - STATION OFFSET CALL-OFFS NOTED WITH (H) ARE DEFINED BY THE HALIGUS ROAD ALIGNMENT.

LEGEND

NEW	SIGN PANEL TYPE 1 AND TELESCOPING STEEL SIGN SUPPORT
REL	RELOCATE SIGN PANEL ASSEMBLY, TYPE A AND NEW TELESCOPING STEEL SIGN SUPPORT
REM	REMOVE SIGN ASSEMBLY, TYPE A
+	EXISTING SIGN
+	PROPOSED SIGN
+	PROPOSED WHITE LETTERS AND SYMBOLS

ILLINOIS DEPARTMENT OF TRANSPORTATION

PAVEMENT MARKING AND SIGNING PLAN

REED ROAD

STA. 390+82.0 TO STA. 410+70.9

SCALE IN FEET

DATE: 3/7/07
DESIGNED BY: DJK
CHECKED BY: JRV