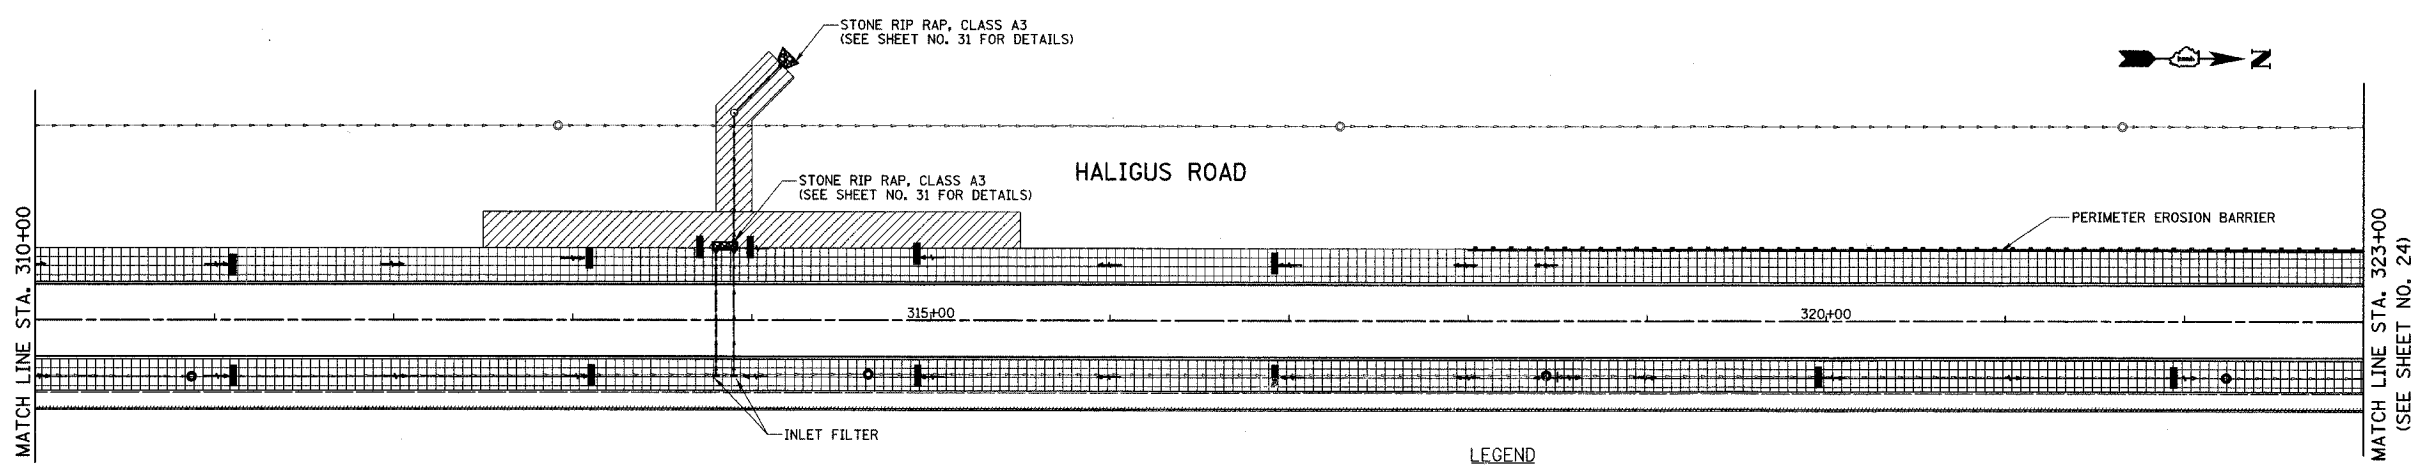
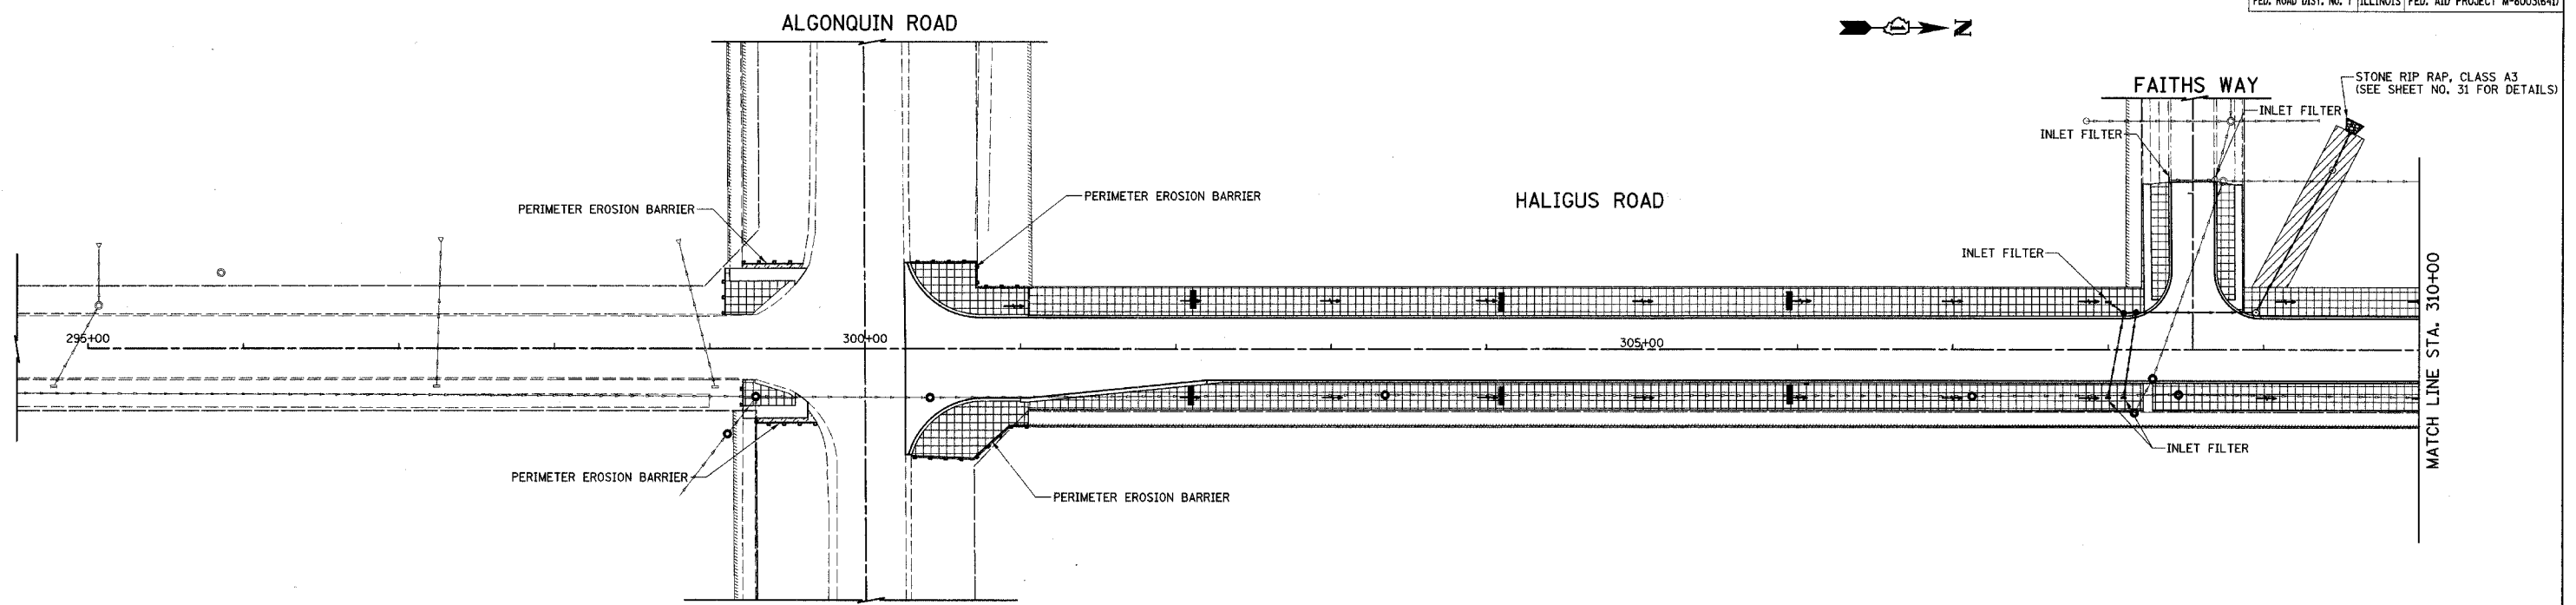

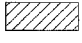
 



CONTRACT NO. 83919			
F.A.U. RTE.	SECTION	COUNTY	TOTAL SHEETS
3869	06-00030-00-FP	MCHENRY	56
LANDSCAPING & EROSION CONTROL PLAN			
FED. ROAD DIST. NO. 7 ILLINOIS FED. AID PROJECT M-8003(64)			



- LEGEND**
-  TOPSOIL FURNISH AND PLACE, 4" SEEDING, CLASS 3 EROSION CONTROL BLANKET
  -  TOPSOIL FURNISH AND PLACE, 4" SEEDING, CLASS 3 EROSION CONTROL BLANKET
  -  PERIMETER EROSION BARRIER
  -  TEMPORARY DITCH CHECKS (3 EACH PER LOCATION)

ILLINOIS DEPARTMENT OF TRANSPORTATION  
**LANDSCAPING & EROSION CONTROL PLAN**  
 HALIGUS ROAD  
 STA. 300+25.91 TO STA. 323+00

50 0 50  
 SCALE IN FEET

DATE: 3/7/07  
 DESIGNED BY: DJK  
 CHECKED BY: JRV