


PLOT DATE = #DATE#
 PLOT SCALE = #SCALE#
 REFERENCE = #REF#

ORIGINAL SURVEY PLOTTED TEMPLATE AREAS CHECKED
 BY DATE

FINAL SURVEY PLOTTED TEMPLATE AREAS CHECKED
 BY DATE

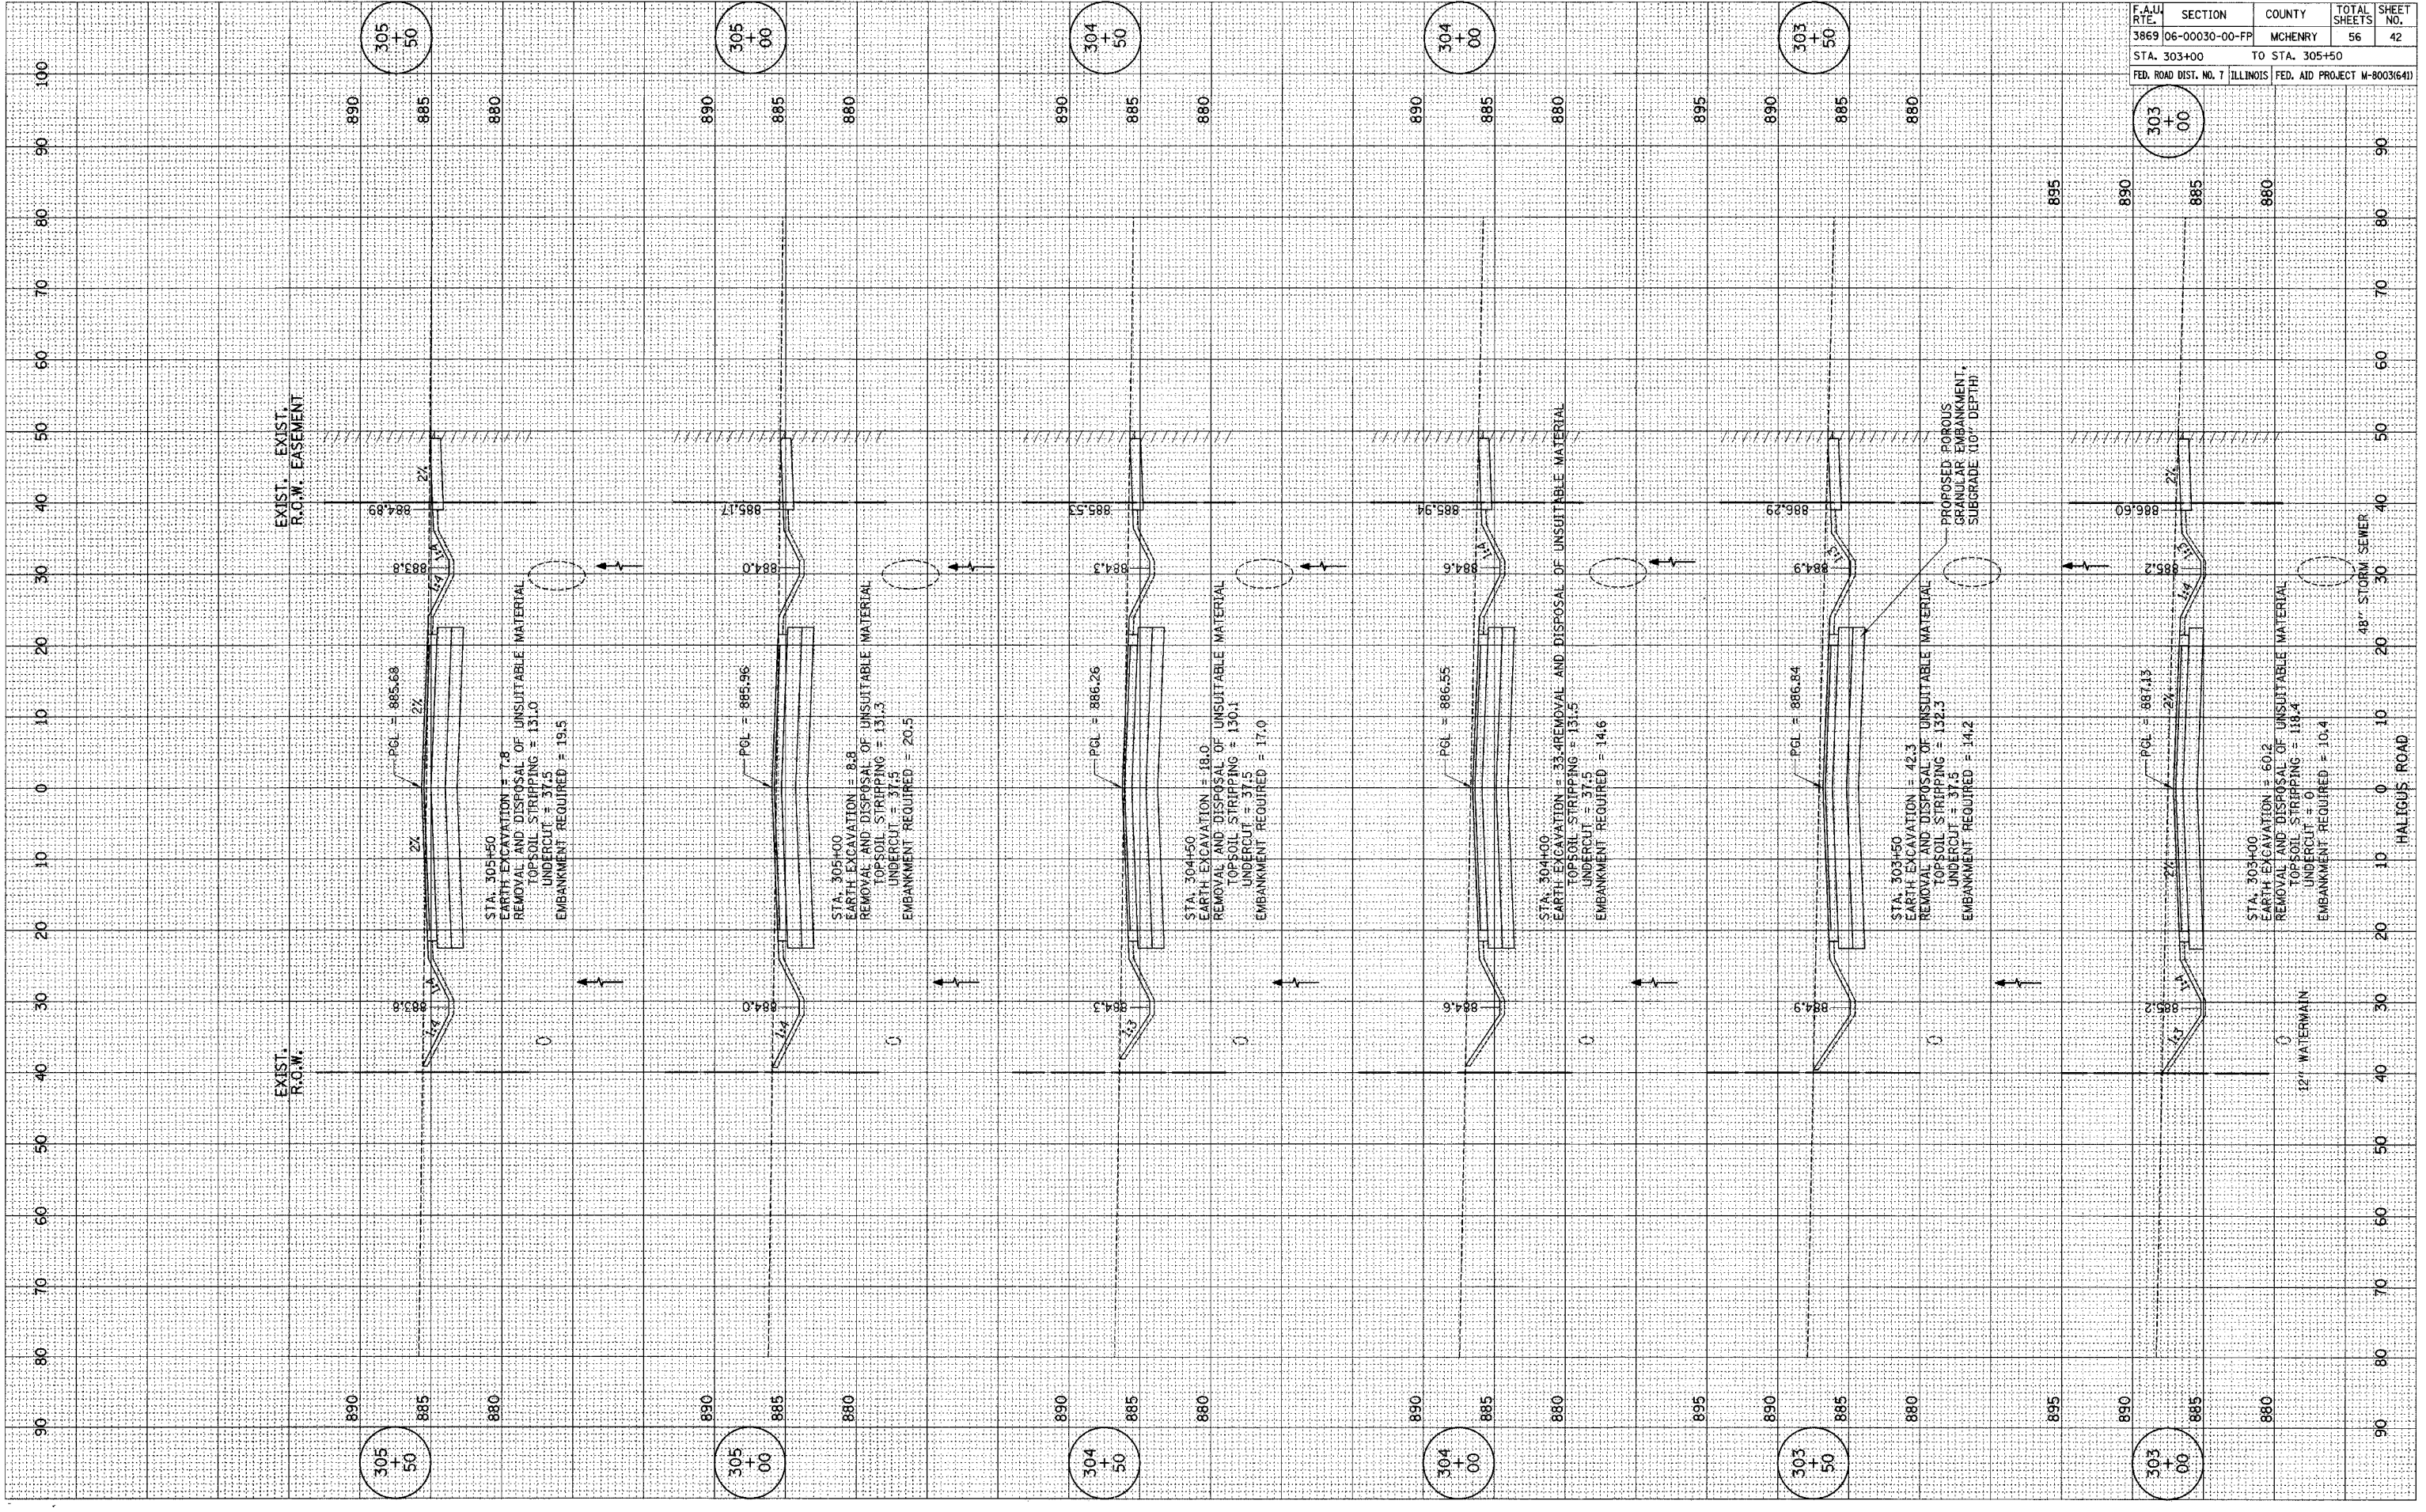

F.A.U. RT. 3869		SECTION 06-00030-00-FP	COUNTY MCHENRY	TOTAL SHEETS 56	SHEET NO. 42
STA. 303+00			TO STA. 305+50		
FED. ROAD DIST. NO. 7		ILLINOIS		FED. AID PROJECT M-8003(641)	

CONTRACT NO. 83919