


F.A.U. R.T.E.	SECTION	COUNTY	TOTAL SHEETS	SHEET NO.
3869	06-00030-00-FP	MCHENRY	56	46
STA. 315+50		TO STA. 318+00		
FED. ROAD DIST. NO. 7 ILLINOIS FED. AID PROJECT M-8003641D				

DATE	BY
DATE	BY

DATE	BY
DATE	BY

PLOT DATE = #DATE#  
 FILE NAME = #FILE#  
 PLOT SCALE = #SCALE#  
 REFERENCE = #REF#

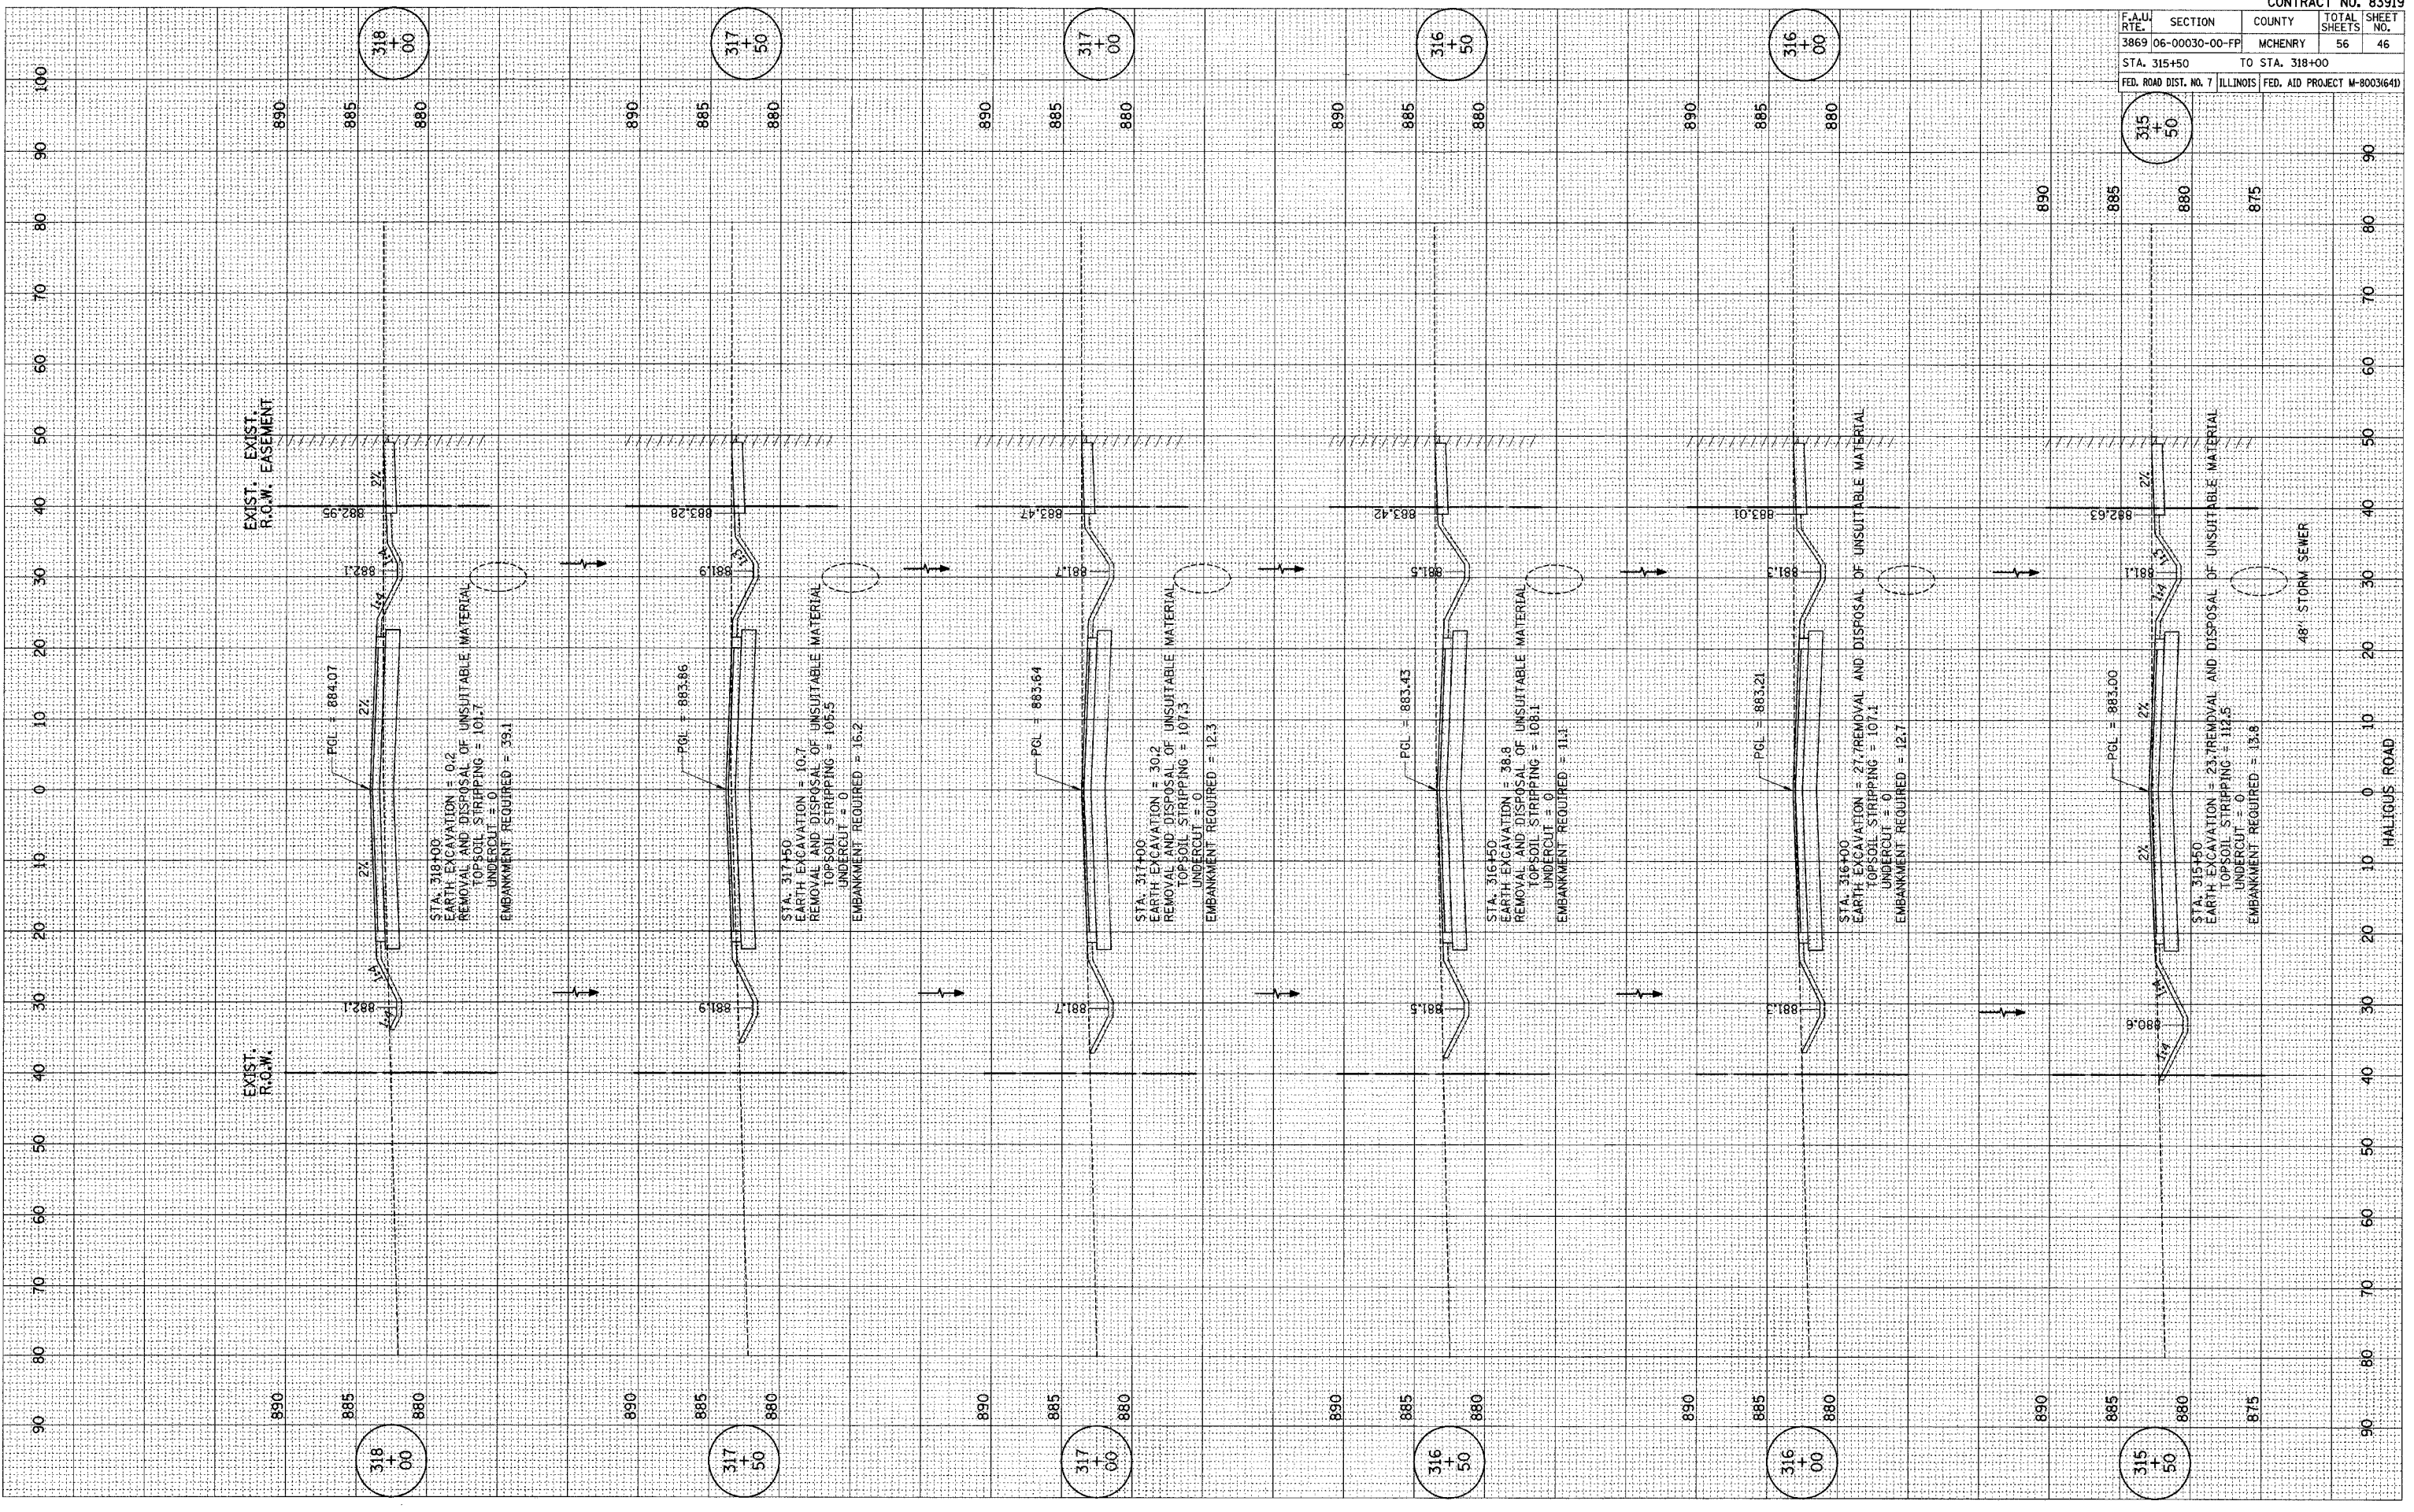

HALLIGUS ROAD

48' STORM SEWER

EXIST. EXIST. R.O.W. EASEMENT

EXIST. R.O.W.

318 + 00

317 + 50

317 + 00

316 + 50

316 + 00

315 + 50

318 + 00

317 + 50

317 + 00

316 + 50

316 + 00

315 + 50