


PLOT DATE = #DATE\*  
 PLOT SCALE = #SCALE\*  
 REFERENCE = #REF\*

ORIGINAL SURVEY  
 SURVEYED  
 PLOTTED  
 TEMPLATE  
 NOTE BOOK  
 NO. AREAS CHECKED

FINAL SURVEY  
 SURVEYED  
 PLOTTED  
 TEMPLATE  
 NOTE BOOK  
 NO. AREAS CHECKED

BY \_\_\_\_\_  
 DATE \_\_\_\_\_

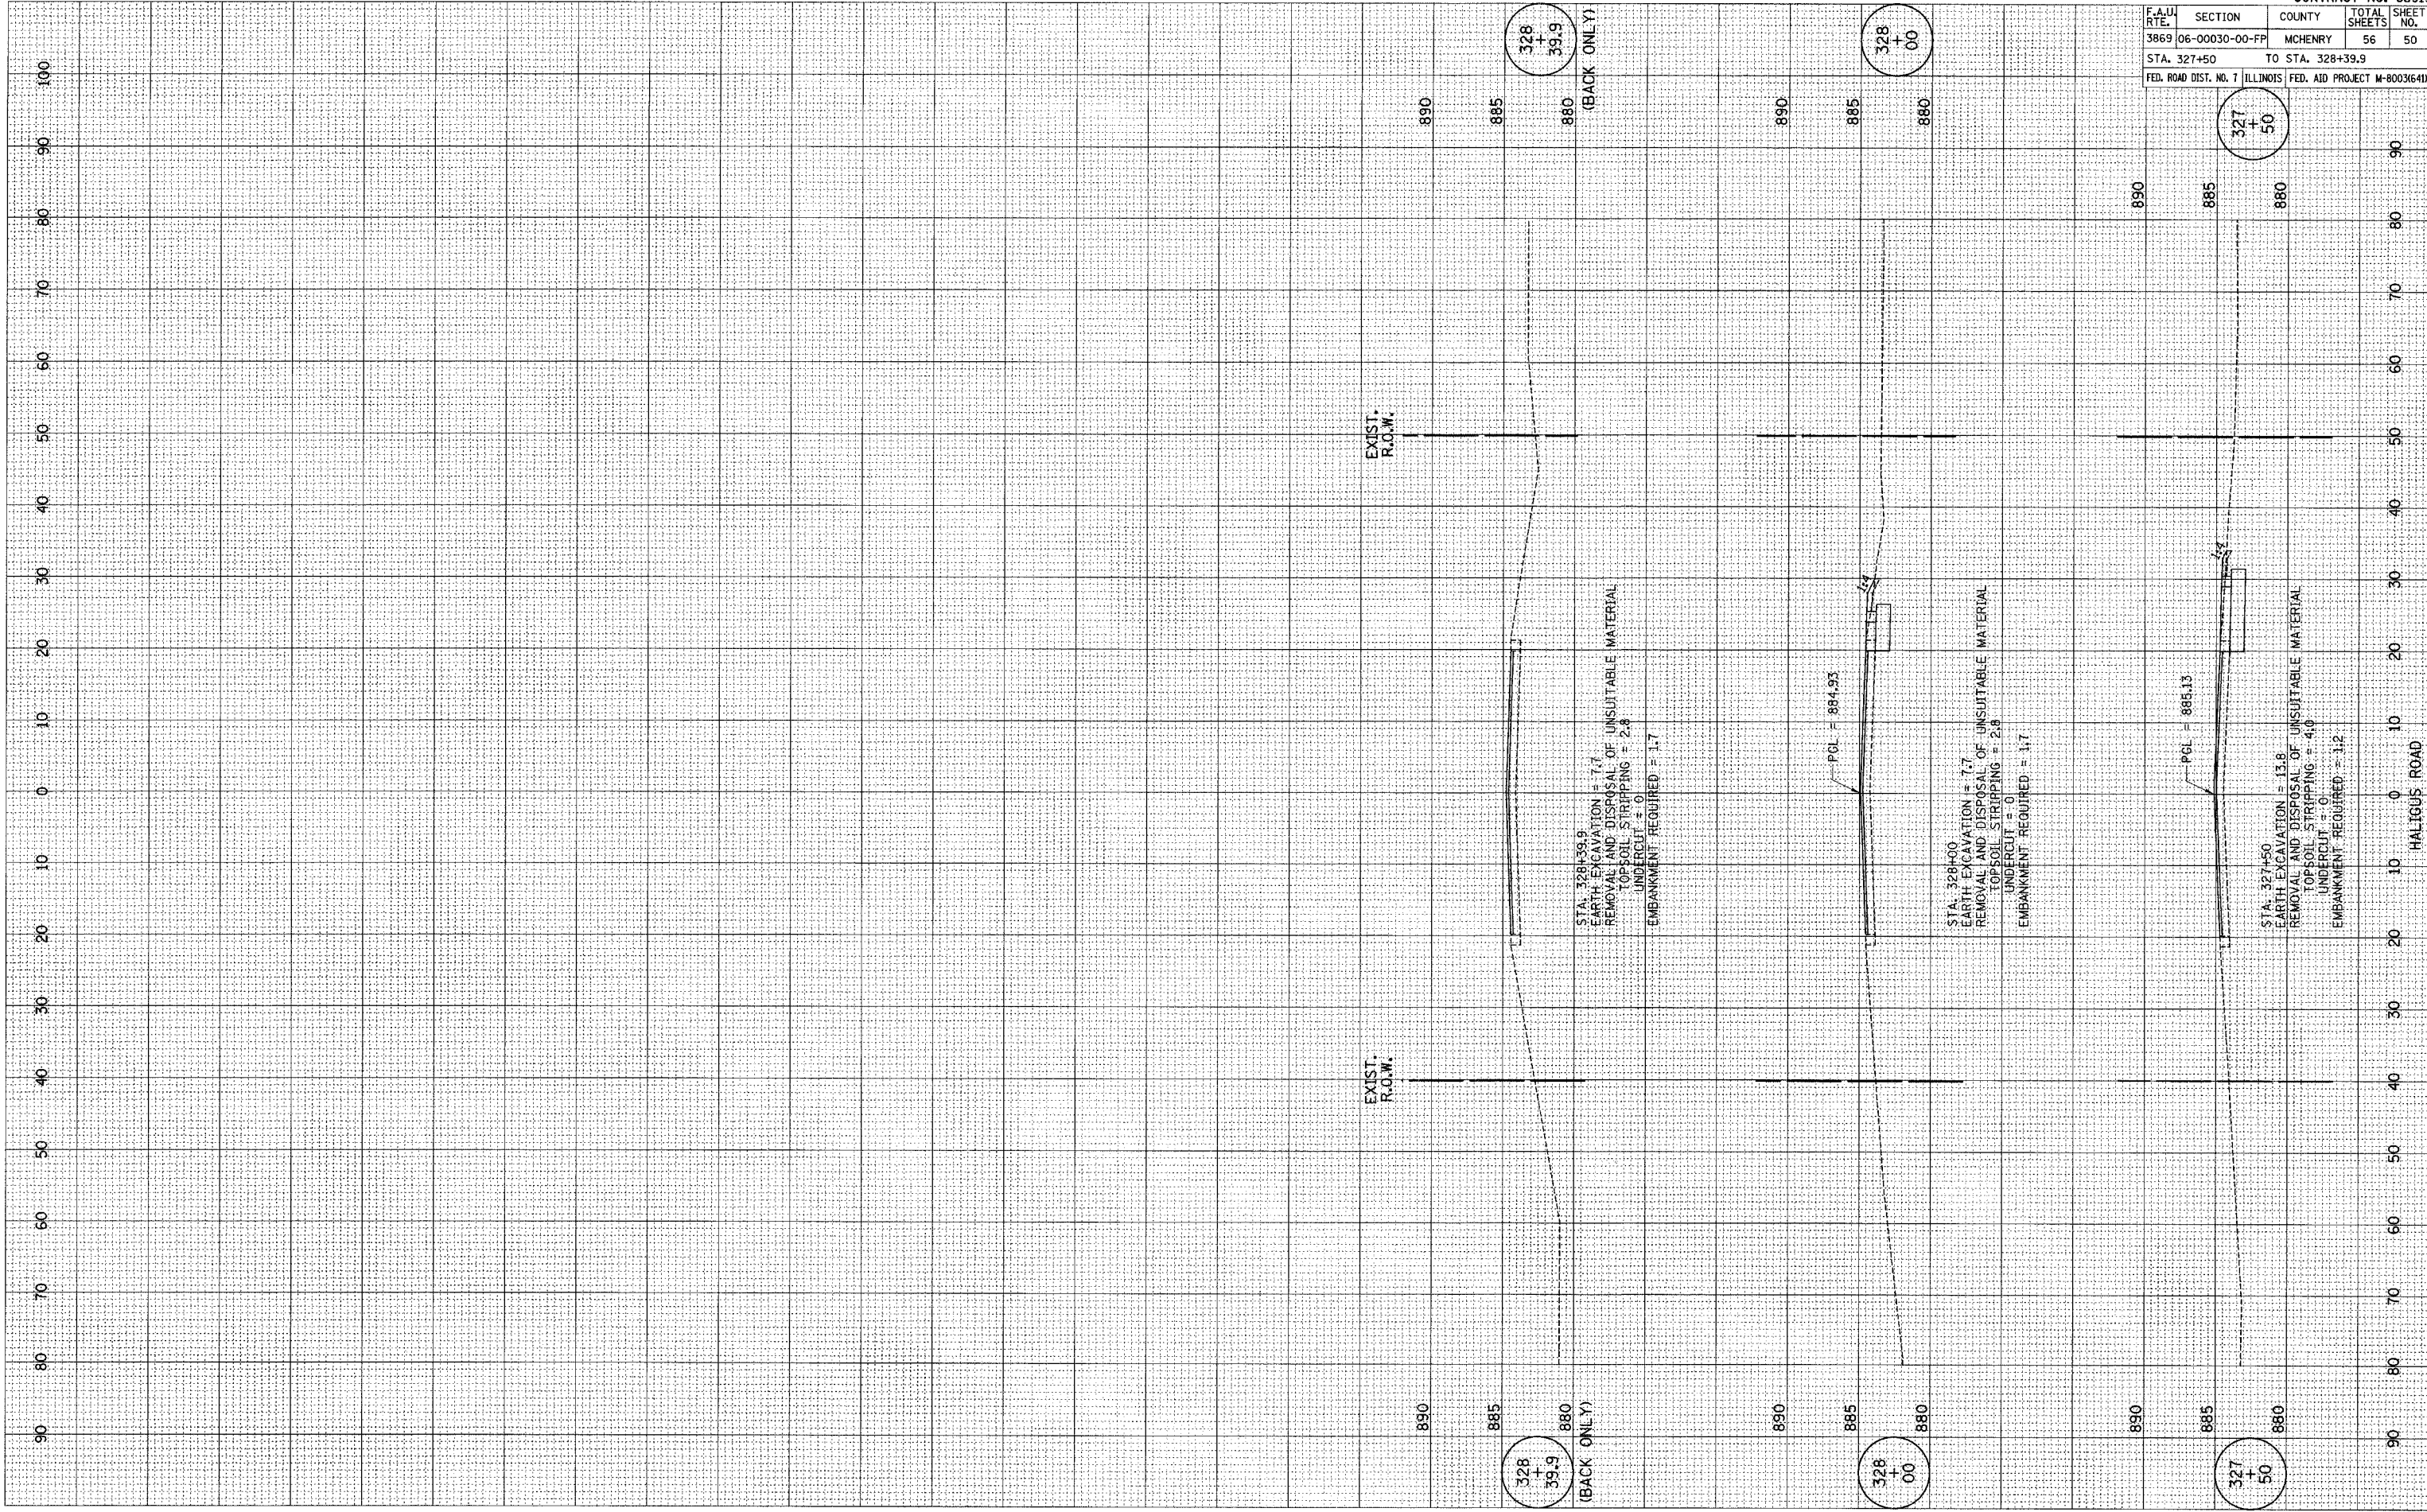

CONTRACT NO. 83919			
F.A.U. RTE.	SECTION	COUNTY	TOTAL SHEETS
3869	06-00030-00-FP	MCHENRY	56
STA. 327+50		TO STA. 328+39.9	
FED. ROAD DIST. NO. 7 ILLINOIS		FED. AID PROJECT M-8003641	

327  
 +  
 50

328  
 +  
 00

328  
 +  
 39.9  
 (BACK ONLY)

STA. 327+50  
 EARTH EXCAVATION = 13.8  
 REMOVAL AND DISPOSAL OF UNSUITABLE MATERIAL  
 TOPSOIL STRIPPING = 4.0  
 UNDERCUT = 0  
 EMBANKMENT REQUIRED = 1.2

STA. 328+00  
 EARTH EXCAVATION = 7.7  
 REMOVAL AND DISPOSAL OF UNSUITABLE MATERIAL  
 TOPSOIL STRIPPING = 2.8  
 UNDERCUT = 0  
 EMBANKMENT REQUIRED = 1.7

STA. 328+39.9  
 EARTH EXCAVATION = 7.7  
 REMOVAL AND DISPOSAL OF UNSUITABLE MATERIAL  
 TOPSOIL STRIPPING = 2.8  
 UNDERCUT = 0  
 EMBANKMENT REQUIRED = 1.7

EXIST. R.O.W.

EXIST. R.O.W.

HALIGUS ROAD