


PLOT DATE = #DATE  
 FILE NAME = #FILE  
 PLOT SCALE = #SCALE  
 REFERENCE = #REF

ORIGINAL SURVEY  
 SURVEY PLOTTED  
 NOTE BOOK NO. AREAS CHECKED

FINAL SURVEY  
 SURVEY PLOTTED  
 NOTE BOOK NO. AREAS CHECKED

BY \_\_\_\_\_ DATE \_\_\_\_\_

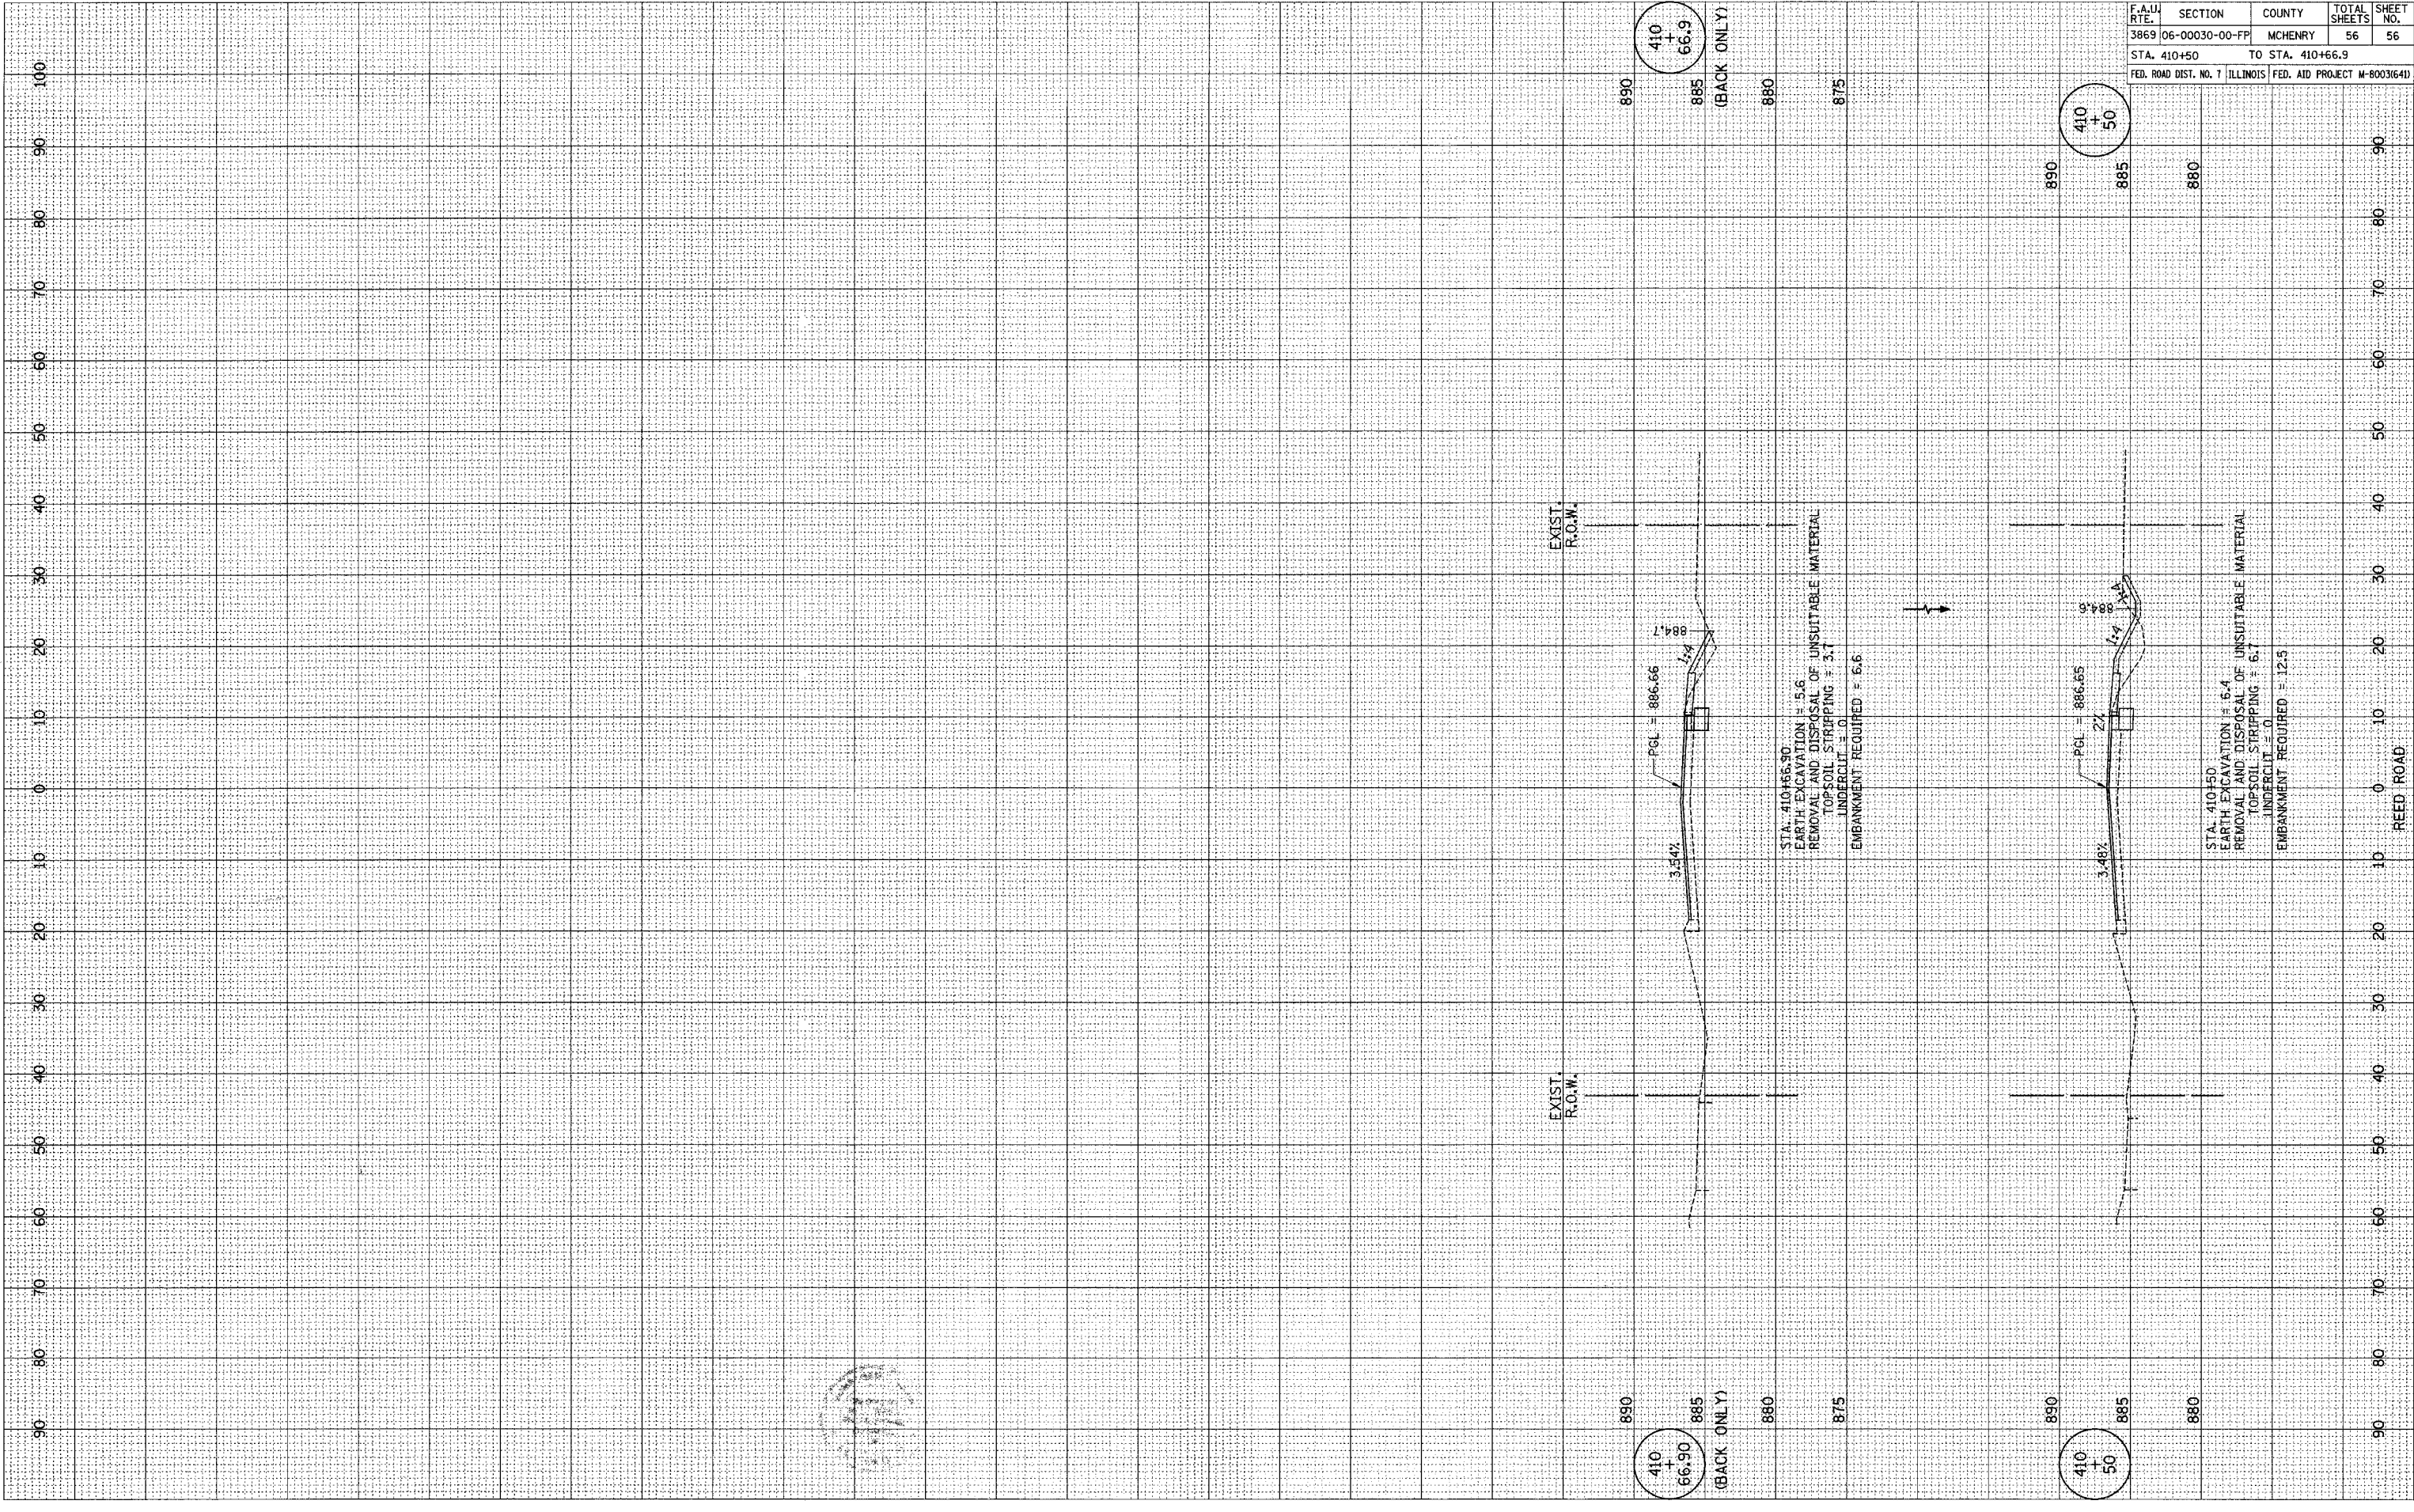

F.A.U. R.T.E.		SECTION	COUNTY	TOTAL SHEETS	SHEET NO.
3869		06-00030-00-FP	MCHENRY	56	56
STA. 410+50			TO STA. 410+66.9		
FED. ROAD DIST. NO. 7 (ILLINOIS) FED. AID PROJECT M-8003(641)					

CONTRACT NO. 83919