

SEE SHT. NO 2 FOR INDEX OF SHEETS

STATE OF ILLINOIS  
DEPARTMENT OF TRANSPORTATION  
DIVISION OF HIGHWAYS

PLANS FOR PROPOSED  
FEDERAL AID CMAQ PROJECT

FAU 1618 175TH STREET  
CRAWFORD AVENUE TO COUNTRY CLUB DRIVE  
SIDEWALK IMPROVEMENTS


PROJECT NO.: CMM-8003(533)  
SECTION NO.: 05-00028-00-SW  
COOK COUNTY  
JOB NO.: C-91-039-06

LOCATION MAP

F.A. ROUTE NO.	SECTION	COUNTY	TOTAL SHEETS	SHEET NO.
1618	05-00028-00-SW	COOK	8	1

ILLINOIS PROJECT  
C-91-039-06  
CONTRACT NO. 83921


CMM-8003 (533)

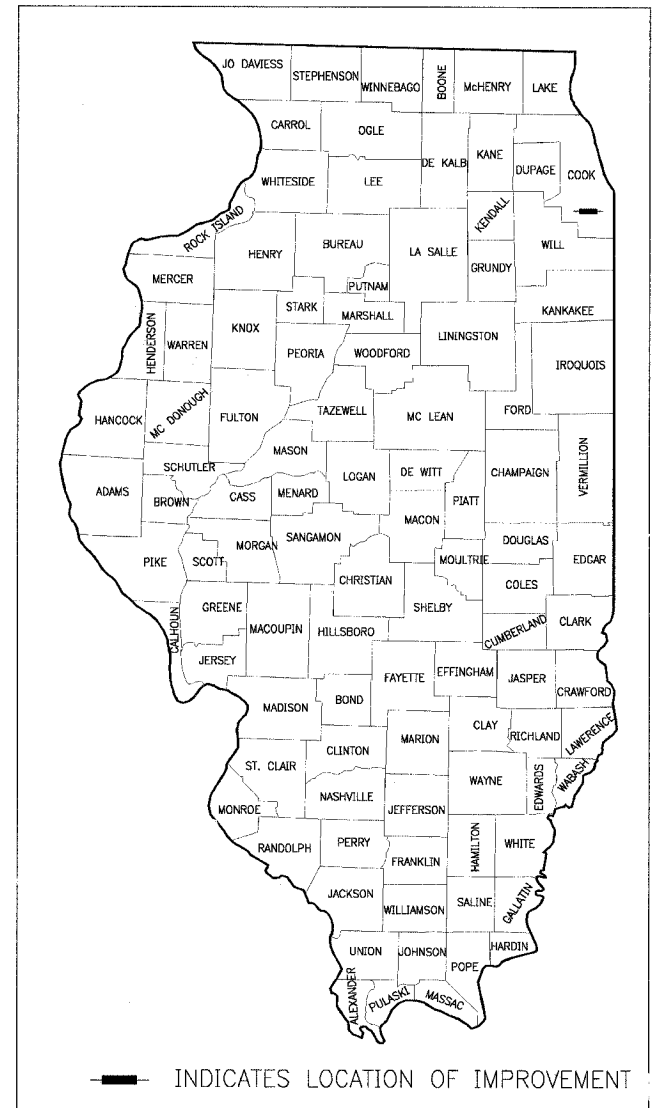

THIS PROJECT IS  
LOCATED WITHIN  
THE CITY OF  
COUNTRY CLUB HILLS

PROJECT NUMBER: CMM-8003(533)  
175TH STREET  
BEGIN PROJECT  
STA. 10+28

PROJECT NUMBER: CMM-8003(533)  
175TH STREET  
END PROJECT  
STA. 26+65

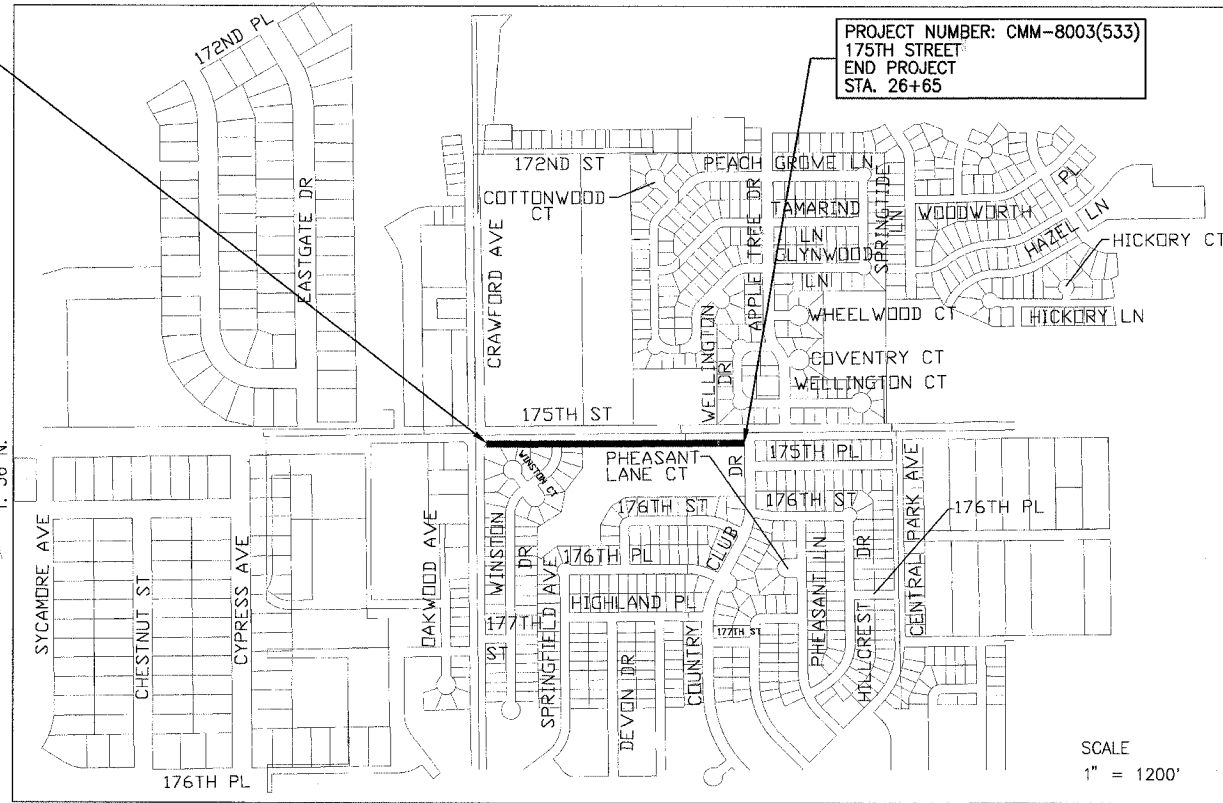

TRAFFIC DATA  
175TH STREET  
ADT 10400 (2005)  
SPEED LIMIT 40 MPH



1" = 100'

1" = 50'

1" = 40'

1" = 30'

1" = 20'

FULL SIZE PLANS HAVE BEEN PREPARED USING STANDARD  
ENGINEERING SCALES. REDUCED SIZED PLANS WILL NOT  
CONFORM TO STANDARD SCALES. IN MAKING MEASUREMENTS  
ON REDUCED SIZE PLANS, THE ABOVE SCALES SHALL BE USED.

GROSS LENGTH OF IMPROVEMENT = 1,637 LIN. FT. OR 0.310 MILES  
NET LENGTH OF IMPROVEMENT = 1,637 LIN. FT. OR 0.310 MILES

BAXTER & WOODMAN, INC.  
STATE OF ILLINOIS - PROFESSIONAL DESIGN FIRM  
LICENSE NO. - 184-001121 - EXPIRES 4/30/2007

CONTRACT NO. 83921

COUNTY: COOK SECTION: NUMBER: 05-00028-00-SW

Crystal Lake, Illinois  
815.459.1260

Burlington, Wisconsin  
262.763.7834

Mokena, Illinois  
708.478.2090

DeKalb, Illinois  
815.787.3111



Grayslake, Illinois  
847.223.5088

Rockford, Illinois  
815.489.1551

Plainfield, Illinois  
815.609.7425  
(OFFICE WHICH PREPARED PLANS)

Itasca, Illinois  
630.773.1870

62-057588  
REGISTERED  
PROFESSIONAL  
ENGINEER  
OF  
ILLINOIS  
Nathan J. Palk  
2-20-07  
LICENSE EXPIRES 11-30-07  
PROJECT MANAGER

62-050844  
REGISTERED  
PROFESSIONAL  
ENGINEER  
OF  
ILLINOIS  
Thomas M. Statler  
2-20-07  
LICENSE EXPIRES 11-30-07  
PROJECT ENGINEER

DATE: 02-20-2007

STATE OF ILLINOIS  
DEPARTMENT OF TRANSPORTATION  
DIVISION OF HIGHWAYS

APPROVED [Signature] 2-22-07  
CITY OF COUNTRY CLUB HILLS  
MAYOR

PASSED [Signature] APRIL 2, 2007  
DISTRICT 1 ENGINEER OF  
LOCAL ROADS & STREETS

RELEASING FOR BID  
BASED ON LIMITED  
REVIEW [Signature] APRIL 4, 2007  
DEPUTY DIRECTOR OF  
HIGHWAYS, REGION 1 ENGINEER