



ROUTE NO. C.H. 15	SECTION 96-00044 -00-BR	COUNTY KENDALL	TOTAL SHEETS 55	SHEET NO. 39
FED. ROAD DIST. NO.		ILLINOIS	FED. AID PROJECT	


CONTRACT NO. 87325

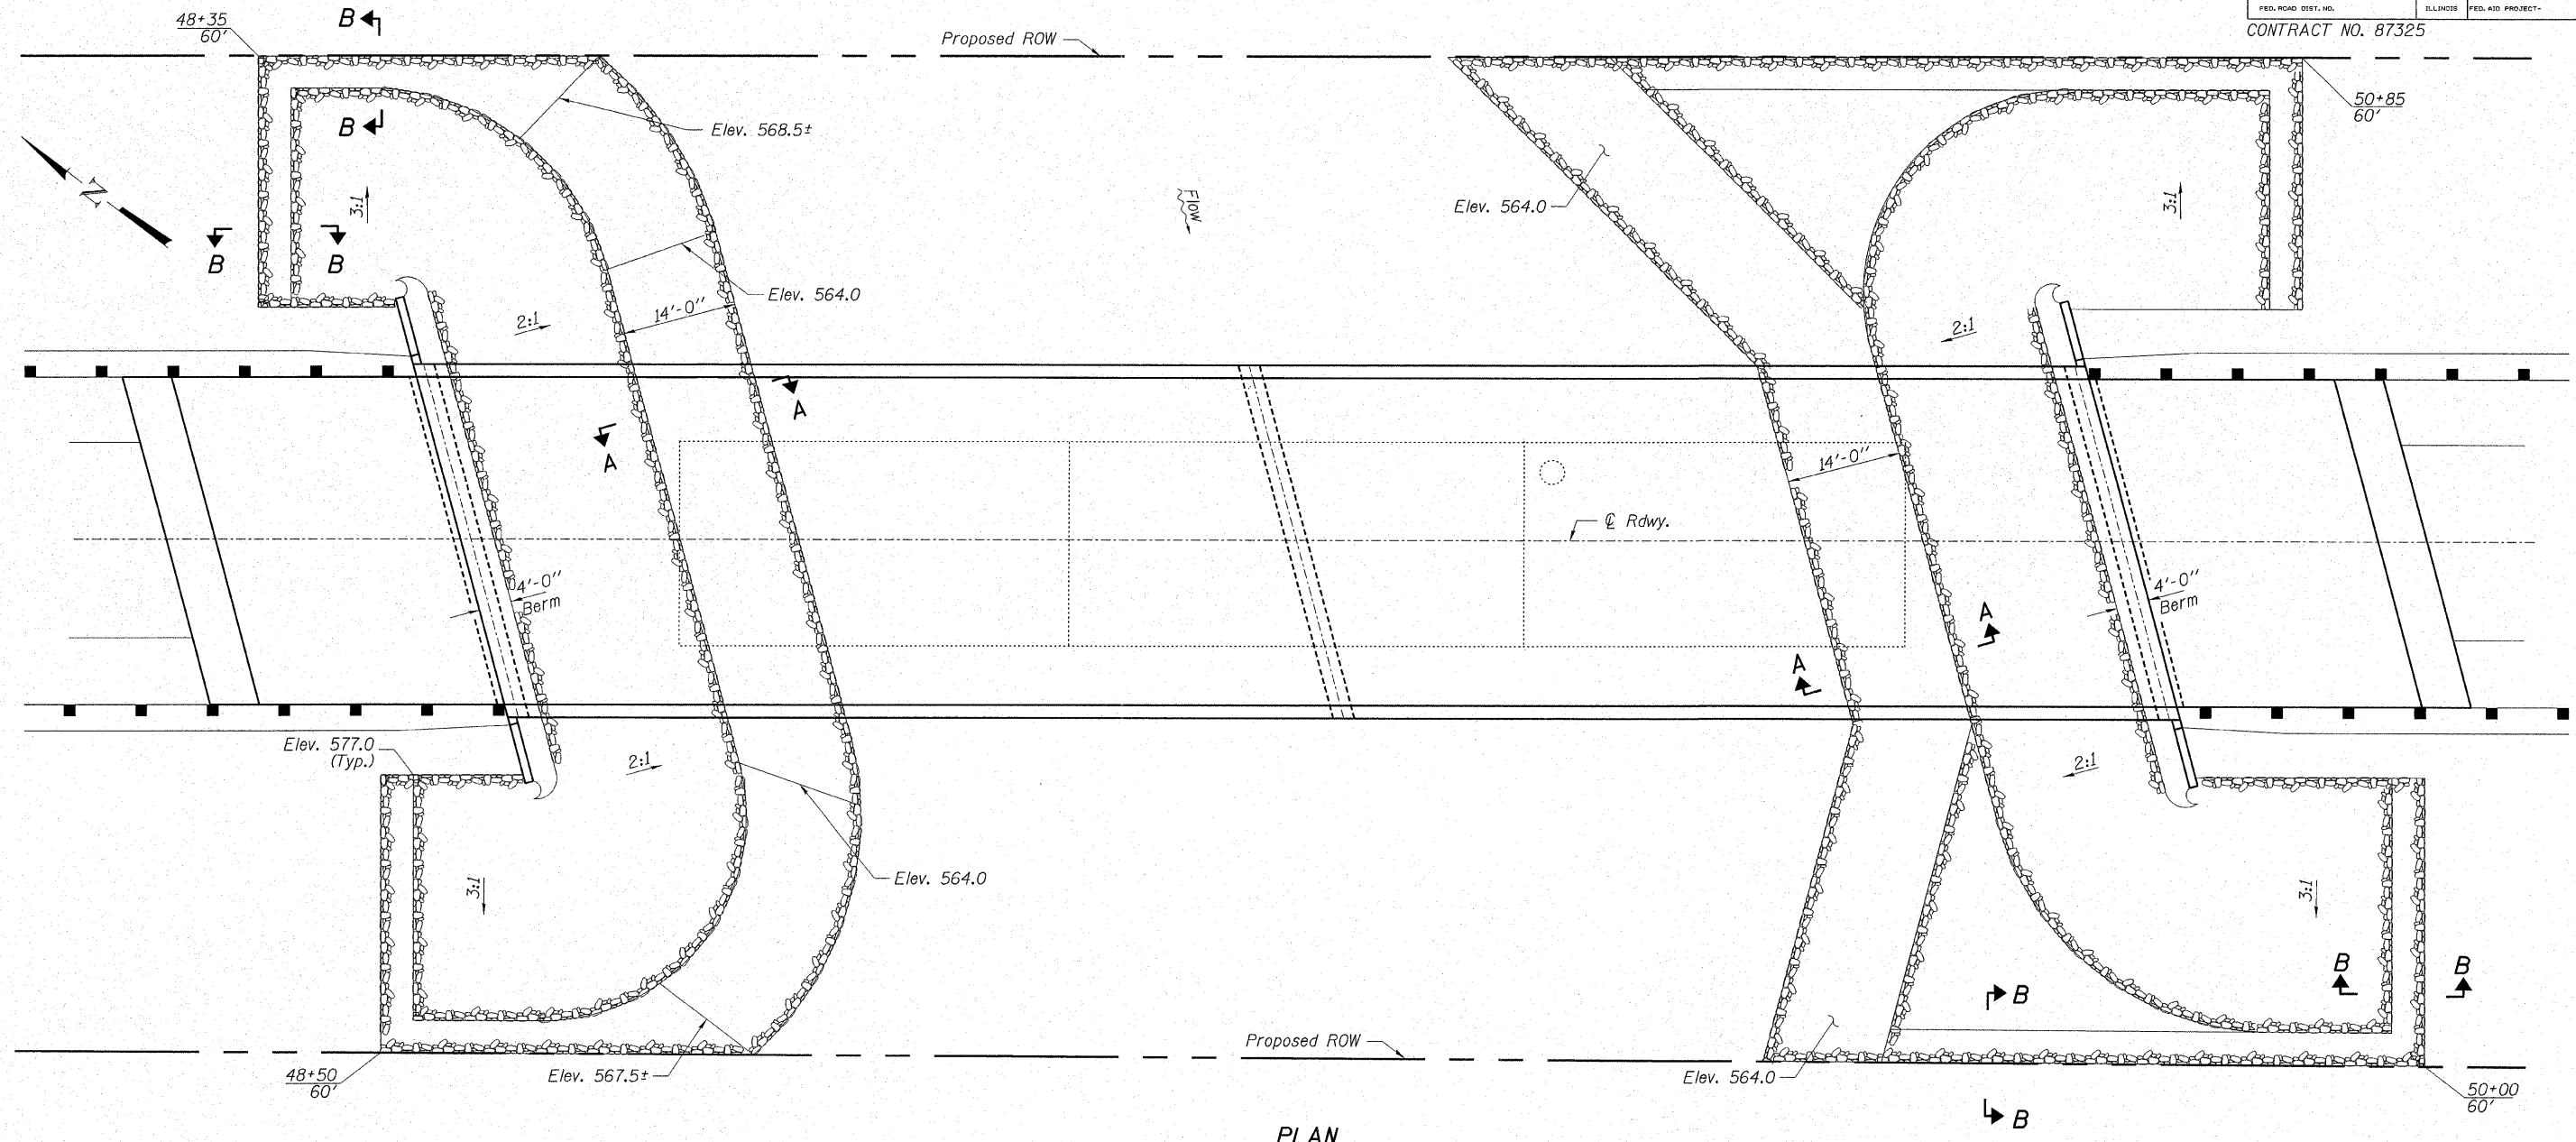

PLAN

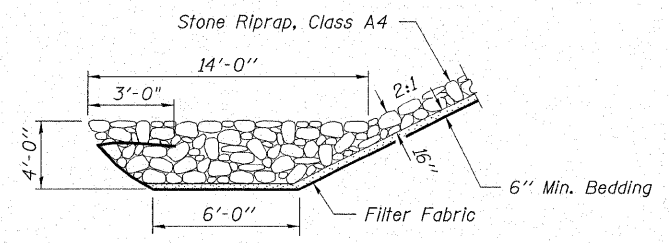

SECTION A-A

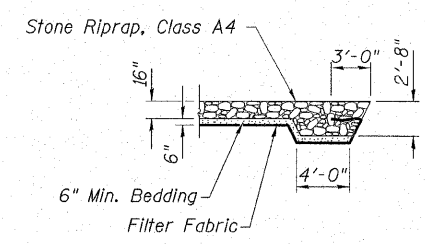

SECTION B-B

HAMPTON, LENZINI & RENWICK, INC.
CIVIL & STRUCTURAL ENGINEERS

3085 STEVENSON DRIVE, SUITE 201
SPRINGFIELD, ILLINOIS 62703
(217) 546-3400

ELGIN • SPRINGFIELD

PROJECT NUMBER: 12-06-0030-1 DATE: 03/12/07
DESIGNED: S.W.M. CHECKED: M.G.B. DRAWN: D.B.

RIPRAP DETAILS
SECTION 96-00044-00-BR
FOX RIVER DRIVE / C.H. 15
KENDALL COUNTY
STRUCTURE NO. 047-3150 / STATION 49+62