



ROUTE NO.	SECTION	COUNTY	TOTAL SHEETS	SHEET NO.
FAS 389	93-00049-00-BR	PEORIA	99	58
FED. ROAD DIST. NO.	7	ILLINOIS PROJECT:	BRS-0399(104)	
CONTRACT NO. 89323				

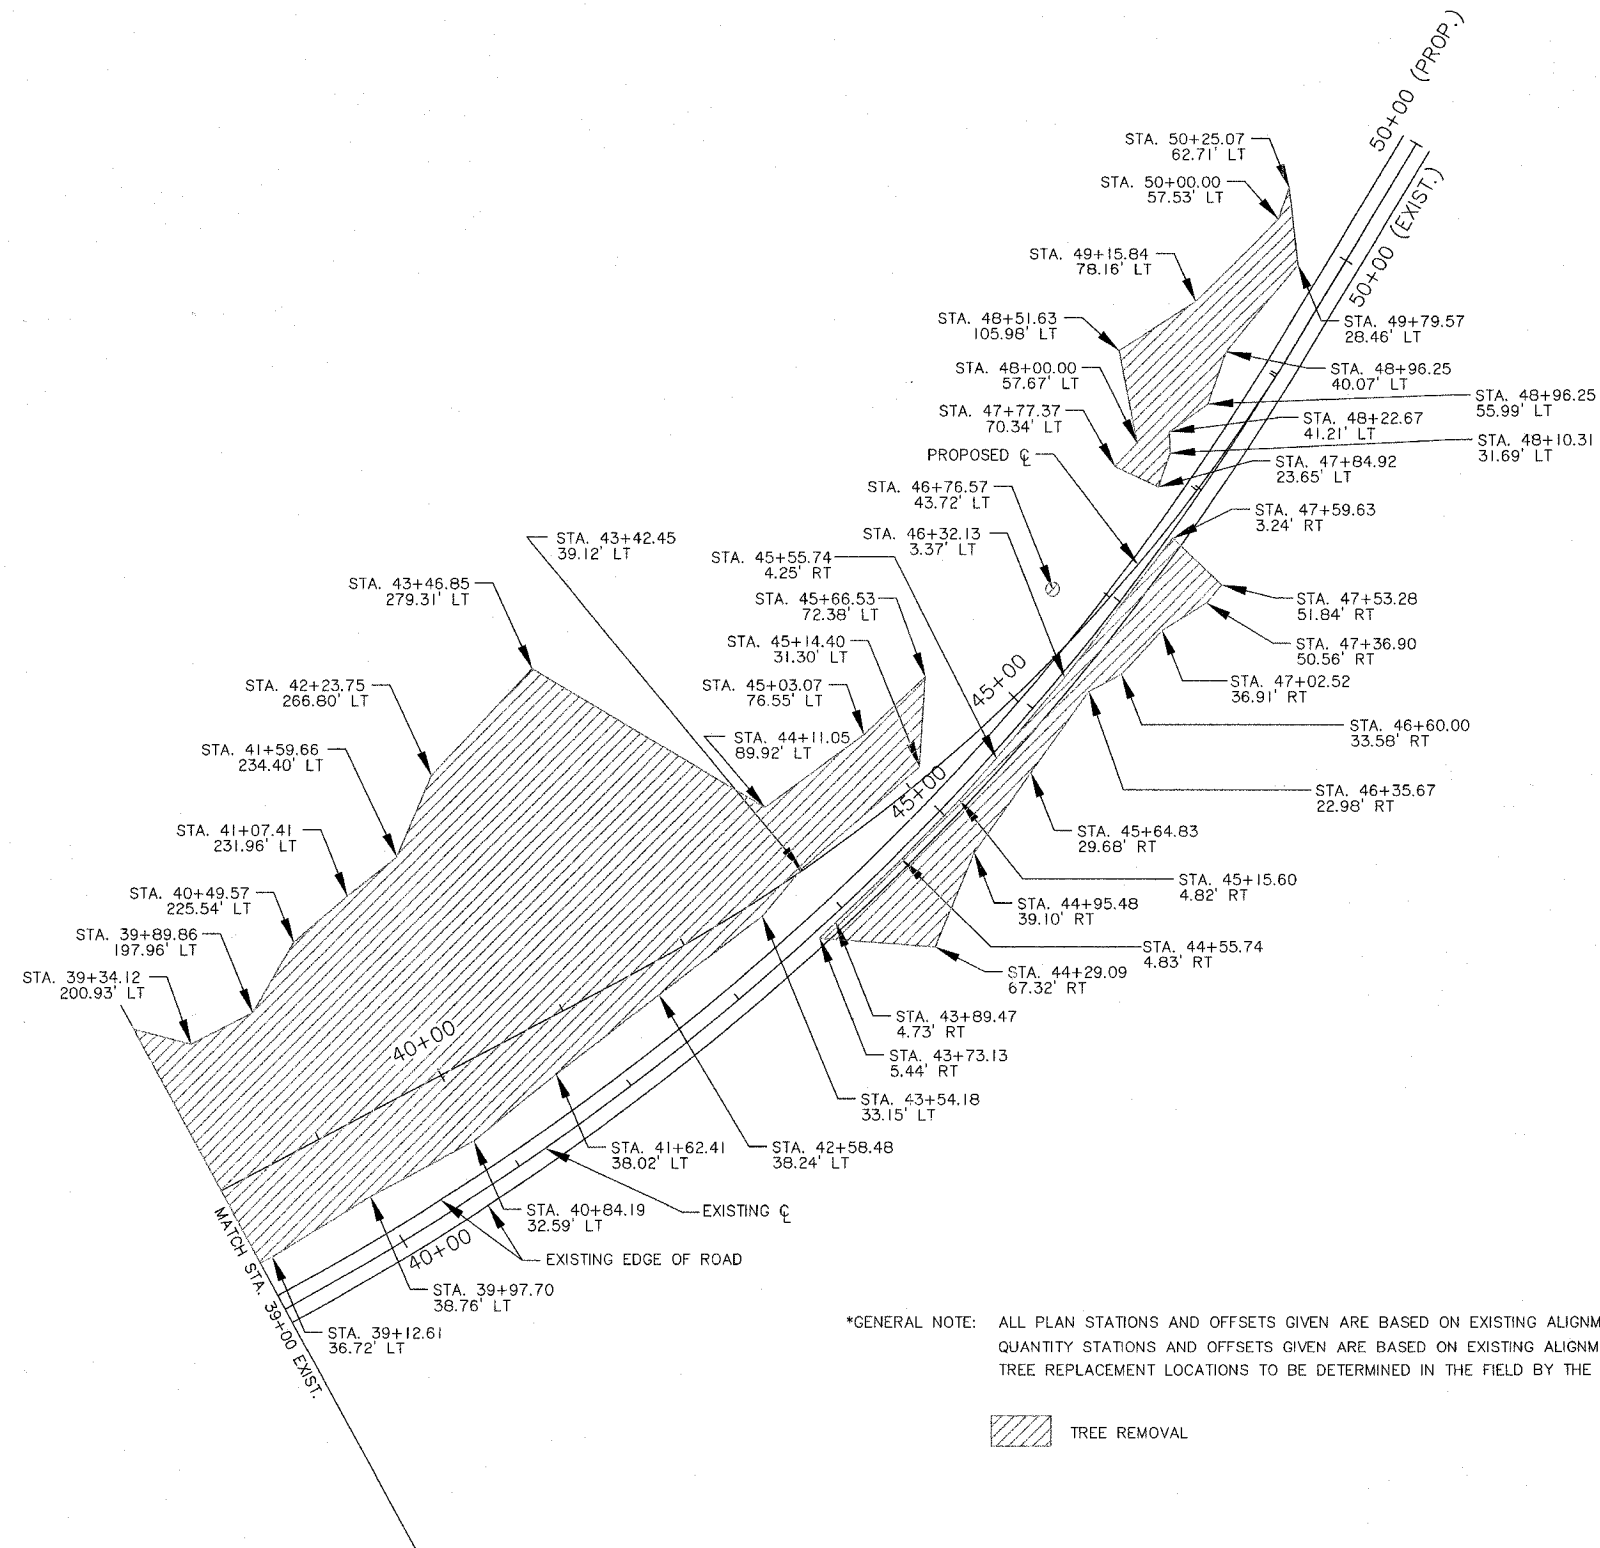

\*GENERAL NOTE: ALL PLAN STATIONS AND OFFSETS GIVEN ARE BASED ON EXISTING ALIGNMENT  
 QUANTITY STATIONS AND OFFSETS GIVEN ARE BASED ON EXISTING ALIGNMENT  
 TREE REPLACEMENT LOCATIONS TO BE DETERMINED IN THE FIELD BY THE ENGINEER

TREE REMOVAL

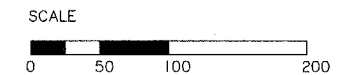

TREE REMOVAL DETAIL  
 STA. 38+00 TO STA. 50+00  
 PEORIA COUNTY  
 STRUCTURE NO. 072-3145