




F.A. RTE.	SECTION	COUNTY	TOTAL SHEETS	SHEET NO.
•	07-00000-00-SG	TAZEWELL	19	5
FED. ROAD DIST. NO. ILLINOIS FED. AID PROJECT				
• VARIOUS				

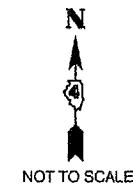

DESCRIPTION	QUANTITY
SIGN PANEL, TYPE I	23 SQ FT
SERVICE INSTALLATION, TYPE B	1 EACH
CONDUIT IN TRENCH, 1 1/2" DIA, PVC	765 FEET
CONDUIT PUSHED, 1 1/2" DIA., PVC	90 FEET
CONDUIT ATTACHED TO STRUCTURE, 1 1/2" DIA, GALVANIZED STEEL	46 FEET
GULFBOX JUNCTION	2 EACH
TRENCH AND BACKFILL FOR ELECTRICAL WORK	765 FEET
FLASHER CONTROLLER	1 EACH
ELECTRIC CABLE IN CONDUIT, SIGNAL NO. 14 3C	1026 FEET
SIGNAL HEAD, POLYCARBONATE, LED, 1-FACE, 1-SECTION, POST MOUNTED	2 EACH
FURNISHING AND SETTING WOOD POST	2 EACH
REMOVE EXISTING SIGN POST	2 EACH



NOTES

- 1 GROUND CONTROLLER, SERVICE EXPOSED METALLIC CONDUIT IN ACCORDANCE WITH NEC REQUIREMENTS. COST INCLUDED IN CONTRACT.
- 2 NO. 14 SPARE CONDUCTOR CAN BE USED FOR GROUNDING. COST INCLUDED IN CONTRACT
- 3 PROVIDE A 4" X 6" X 10' SERVICE POLE COST INCLUDED IN SERVICE INSTALLATION, TYPE B
- 4 *6 1/C SERVICE CABLE SHALL BE INCLUDED IN THE BID PRICE FOR SERVICE INSTALLATION, TYPE B

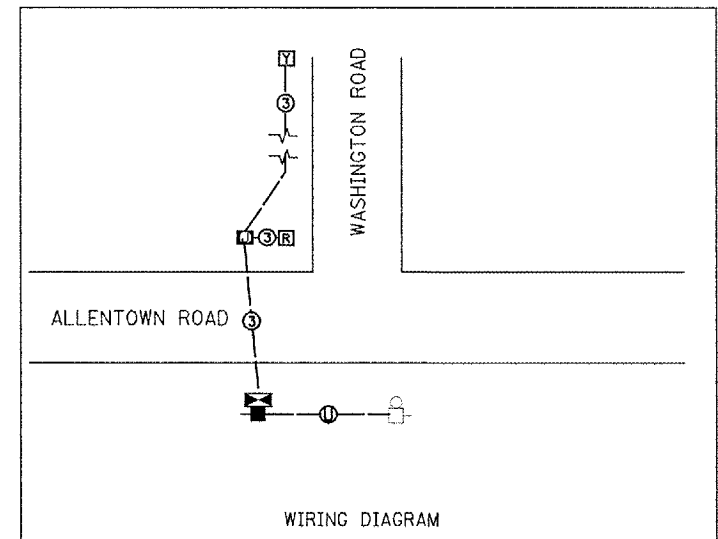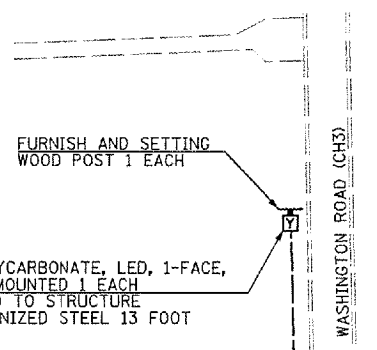

LEGEND

- (TR) TOWNSHIP ROAD
- (CH) COUNTY HIGHWAY
- EXISTING POWER POLE
- EXISTING POWER POLE W/TRANSFORMER
- EXISTING SIGN
- EXISTING TELEPHONE SPLICE BOX
- EXISTING FLASHING BEACON
- PROPOSED FLASHER CONTROLLER
- PROPOSED GULFBOX JUNCTION
- TRAFFIC SIGNAL HEAD, 1 FACE, 1 SECTION, POST MOUNTED
- PROPOSED CONDUIT T 1 1/2 PVC/P 1 1/2 PVC
- ③ NO. 14 3C
- PROPOSED SERVICE INSTALLATION, TYPE B
- PROPOSED SIGN POST
- Ⓐ AERIAL SERVICE CABLE (BY OTHERS)
- ⓪ UNDERGROUND SERVICE CABLE

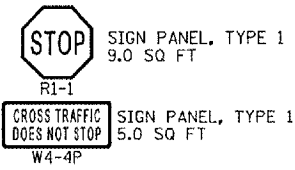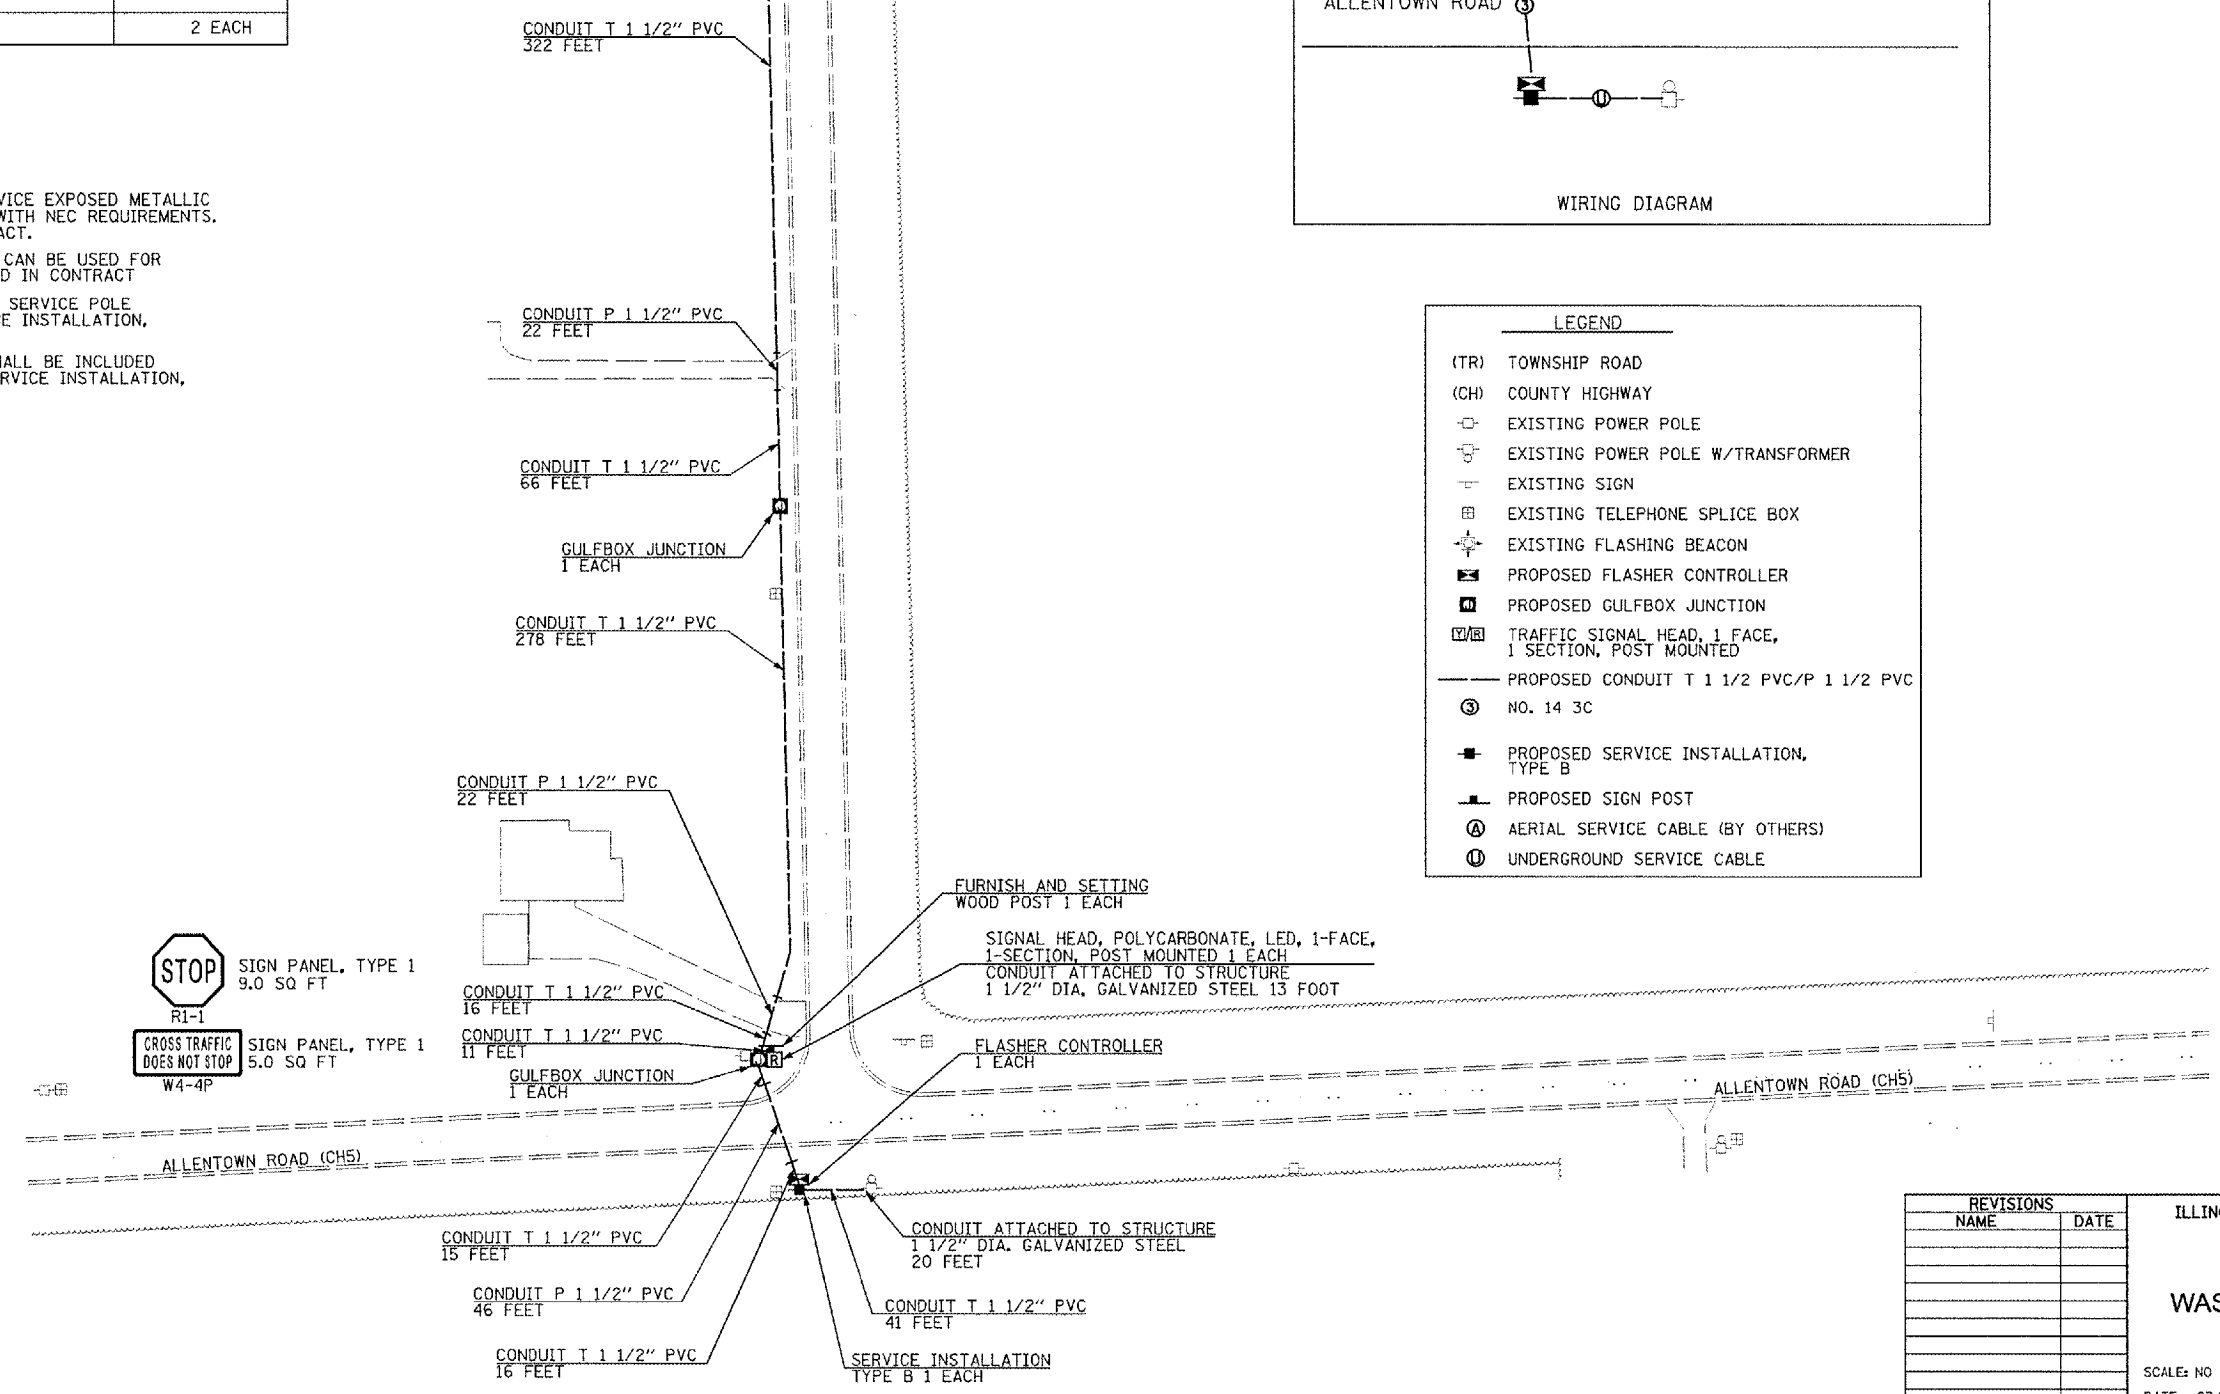

REVISIONS	
NAME	DATE

ILLINOIS DEPARTMENT OF TRANSPORTATION
TAZEWELL COUNTY
SAFETY STUDY
WASHINGTON & ALLENTOWN
INTERSECTION

SCALE: NO SCALE
 DATE 03/20/2007
 DRAWN BY MEW
 CHECKED BY DLH SDO

Copyright © 2007 D.A.S. Consulting Services, LLC
D.A.S.
 Consulting Services, LLC
 600 Bassler Lake Drive
 Groveland, Illinois 61535

PLOT DATE = 4/7/2007
 FILE NAME = c:\Users\prc\Documents\Projects\06\johanna\06010955\cadd\cadd\washington_allentown.dgn