



ROUTE NO.	SECTION	COUNTY	TOTAL SHEETS	SHEET NO.
TR 229A	06-00000-00-SP	TAZEWELL	5	3
FED. ROAD DIST. NO.	ILLINOIS PROJECT		CONTRACT NO: 89470	

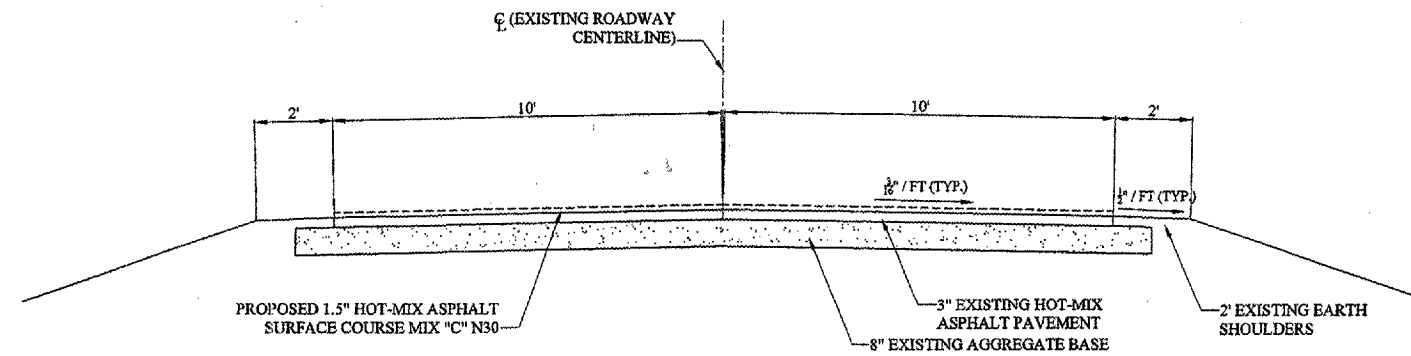

**EXISTING & PROPOSED
TYPICAL SECTION**

Location: Stringtown Rd.	
Mixture Uses:	Surface Course
PG:	PG64-22
RAP %: (Max)	30%
Design Air Voids:	4.0% @N30
Mixture Composition: (Gradation Mixture)	IL 9.5 or IL 12.5
Friction Aggregate:	Mixture C

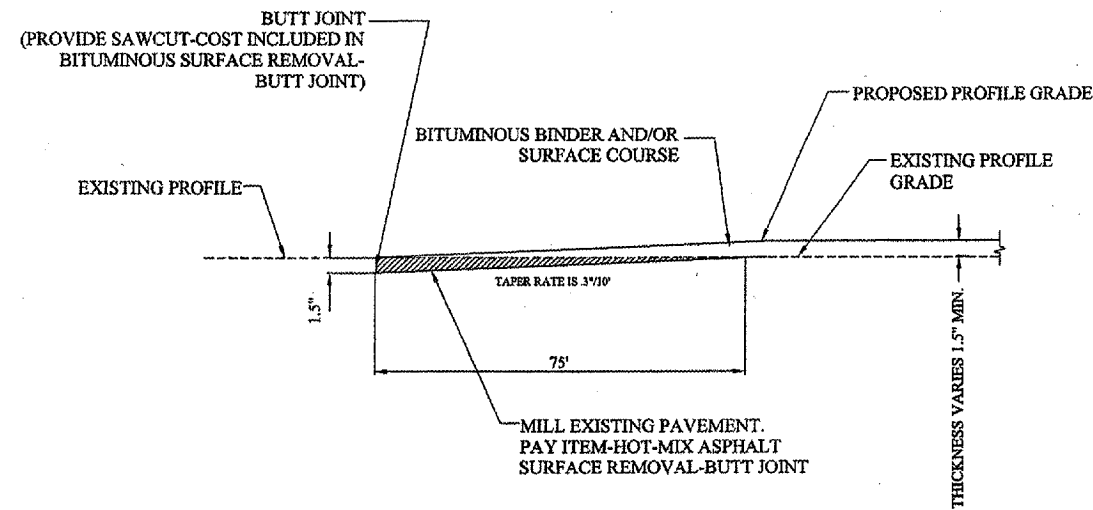

BUTT JOINT DETAIL

HMA SC MIX "C" N30		
LOCATION		TON
STA. 6+00	TO STA. 9+27	65
STA. 10+29	TO STA. 14+25	80
TOTAL		145

HMA SURF REM BT JT		
LOCATION		FOOT
STA. 6+00	TO STA. 6+75	167
STA. 8+52	TO STA. 9+27	183
STA. 10+29	TO STA. 11+04	183
STA. 13+50	TO STA. 14+25	167
TOTAL		700

TYPICAL CROSS SECTIONS
STRINGTOWN ROAD
SEC. 06-00000-00-SP
TAZEWELL COUNTY