


| | | | | |
|---------------------|----------------|---------------|--------------|----------|
| F.P. FILE | SECTION | COUNTY | TOTAL SHEETS | SHEET NO |
| T.R. 60 | 06-05132-00-BR | EDGAR | 15 | 13 |
| STA. 17+00 | | TO STA. 18+00 | | |
| ROAD DIST. ILLINOIS | | EMBARRASS | | |
| CONTRACT NO. 91374 | | | | |

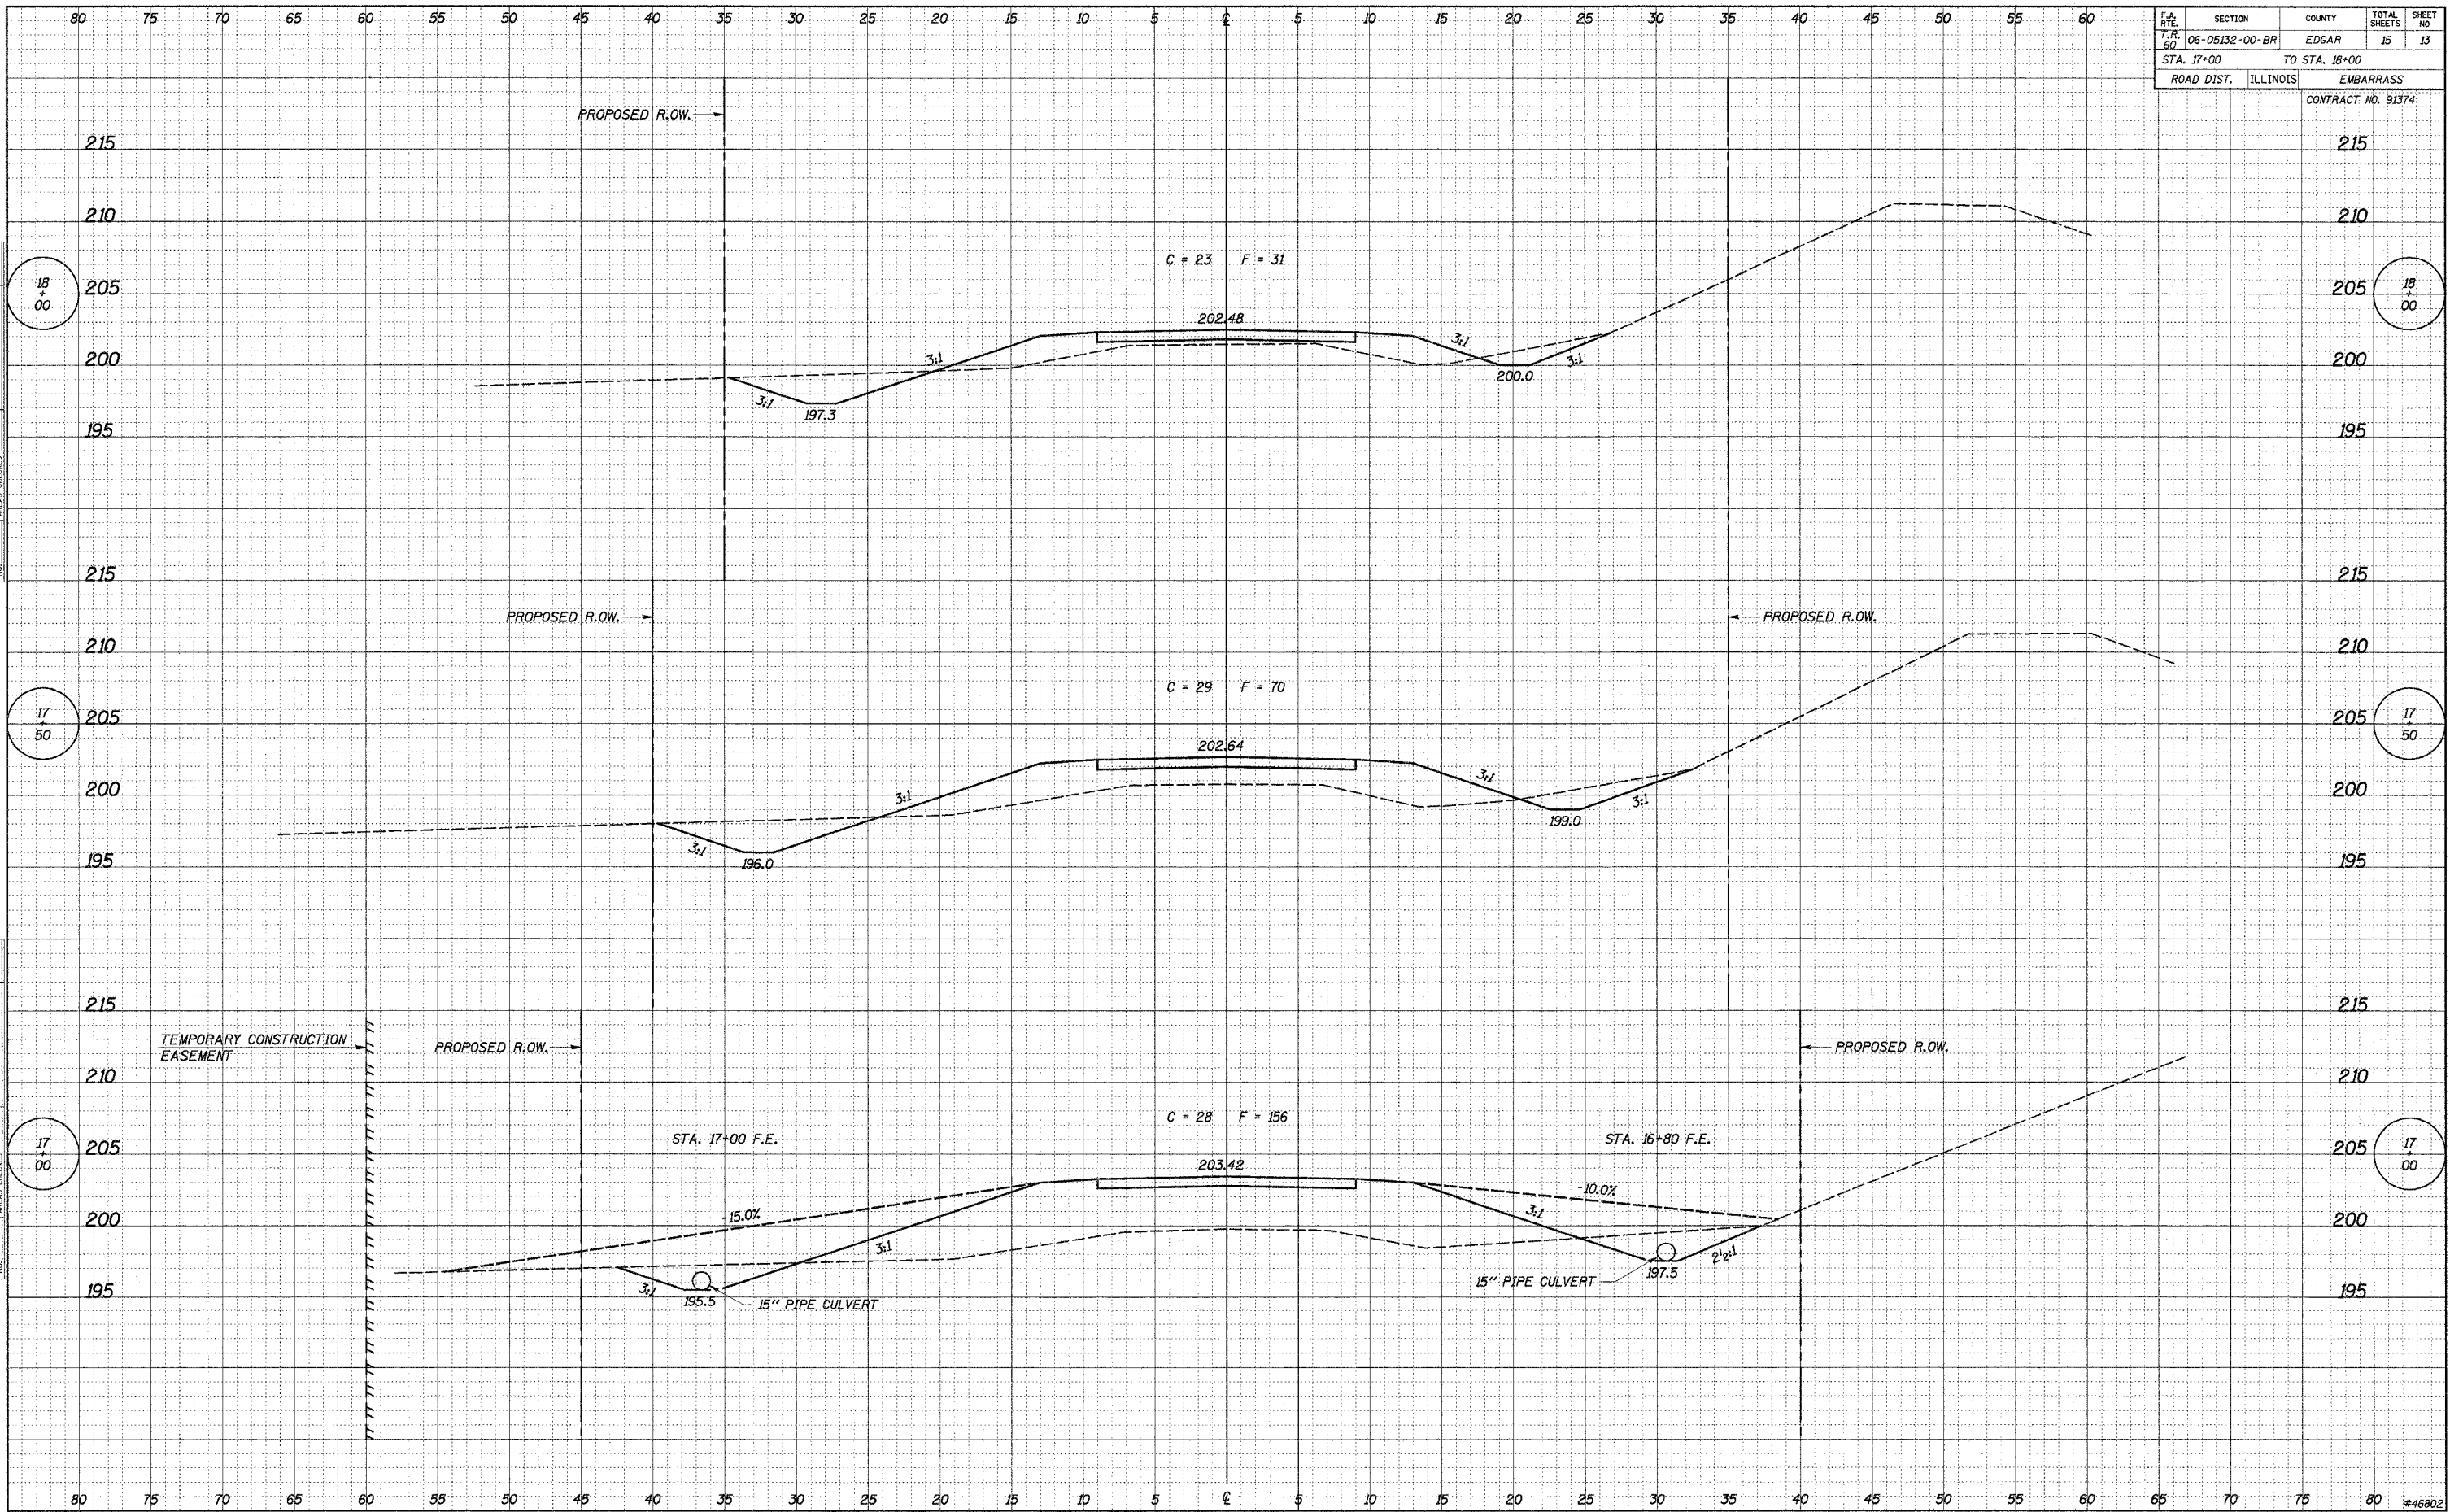

| | |
|---------------|---------|
| DATE | BY |
| | |
| SURVEYED | PLOTTED |
| NOTE BOOK | DATE |
| AREAS CHECKED | |
| NO. | |

| | |
|---------------|---------|
| DATE | BY |
| 07/01/06 | S.A.P. |
| SURVEYED | PLOTTED |
| NOTE BOOK | DATE |
| AREAS CHECKED | |
| NO. | |