
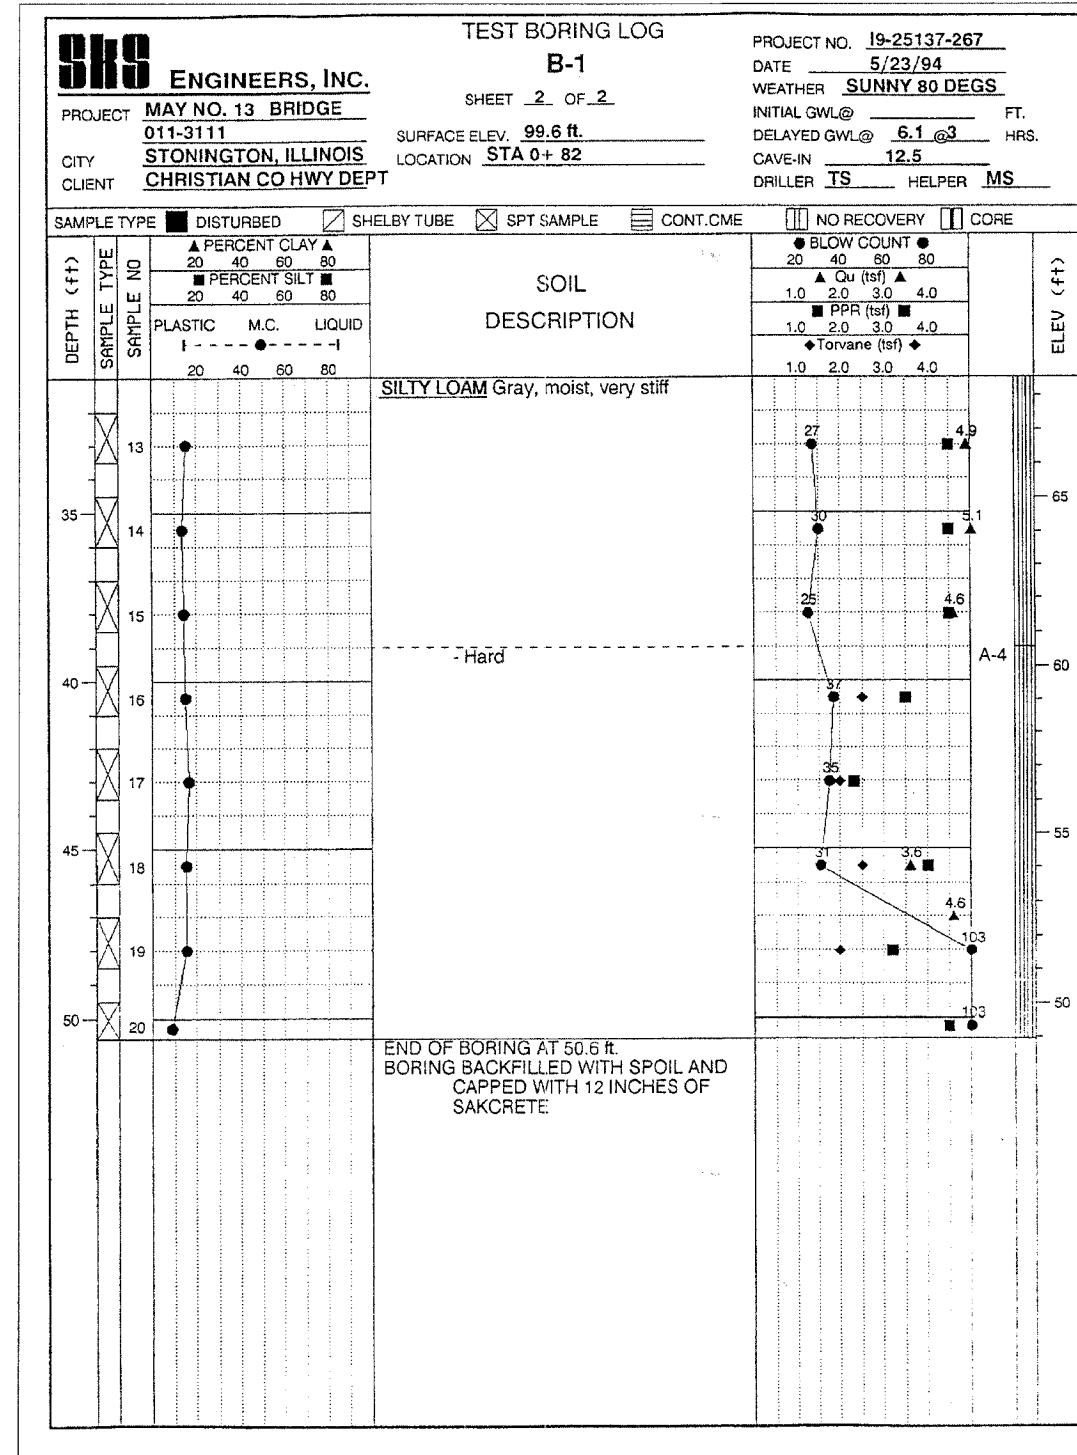


STATE OF ILLINOIS
DEPARTMENT OF TRANSPORTATION

ROUTE NO.	SECTION	COUNTY	DATE	SHEET NO.
TR 151	*	CHRISTIAN	20	12
FED. ROAD DIST. NO.	ILLINOIS	FED. AID PROJECT		
* 93-08107-00-BR				

BORING NO. 1

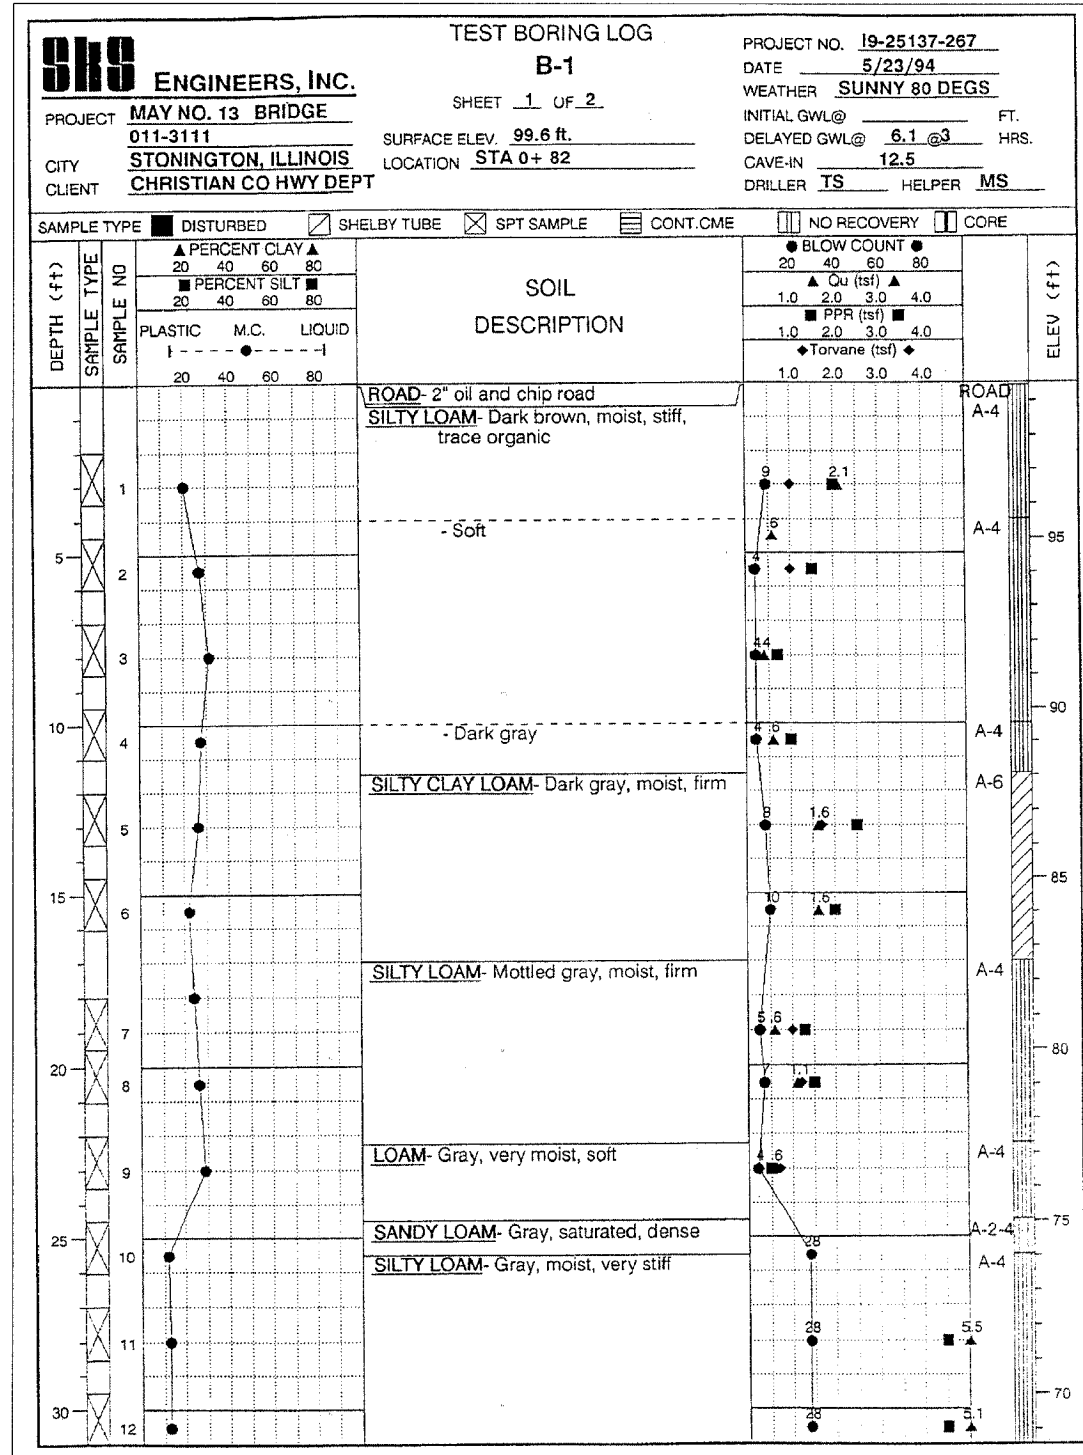

FILE NAME = J:\05228\DRAWINGS\SN0113405\SN0113405.dgn
PLOT SCALE = 0.0833 / 1875 = XES_BB50_ENC_BRIDGE.plt
PLOT DATE = 5/27/06
OPERATOR = michael

ILLINOIS DEPARTMENT OF TRANSPORTATION

BORING LOGS

TR 151 OVER BRUSHY BRANCH CREEK
SECTION 93-08107-00-BR
CHRISTIAN COUNTY
STATION 20+00.00
S.N. 011-3405

SCALE: VERT. _____
HORIZ. _____
DATE: 4/8/06

DRAWN BY: LANDREY
DESIGNED BY: MATHUR
CHECKED BY: TRELLO

COMPUTER FILE NO. SN0113405:08
PROJECT 05228
6/27/06-MML

REVISIONS	
NAME	DATE

