


T.R. RTE.	SECTION	COUNTY	TOTAL SHEETS	SHEET NO.
151	***	CHRISTIAN	20	17
STA. 19+40.00		TO STA. 21+00.00		
FED. ROAD DIST. NO.		ILLINOIS FED. AID PROJECT *		
*** 93-08107-00-BR		* BRCS-021/351		
70		80		

FINAL SURVEY	DATE
SURVEYED	
PLOTTED	
NOTE BOOK	
AREAS CHECKED	
NO.	

ORIGINAL SURVEY	DATE
SURVEYED	
PLOTTED	
NOTE BOOK	
AREAS CHECKED	
NO.	

PLOT DATE = 8/14/2006  
 FILE NAME = J:\05228\DRAWINGS\05228XSHT.dwg  
 REFERENCE = 93-08107-00-BR  
 OPERATOR = gfb

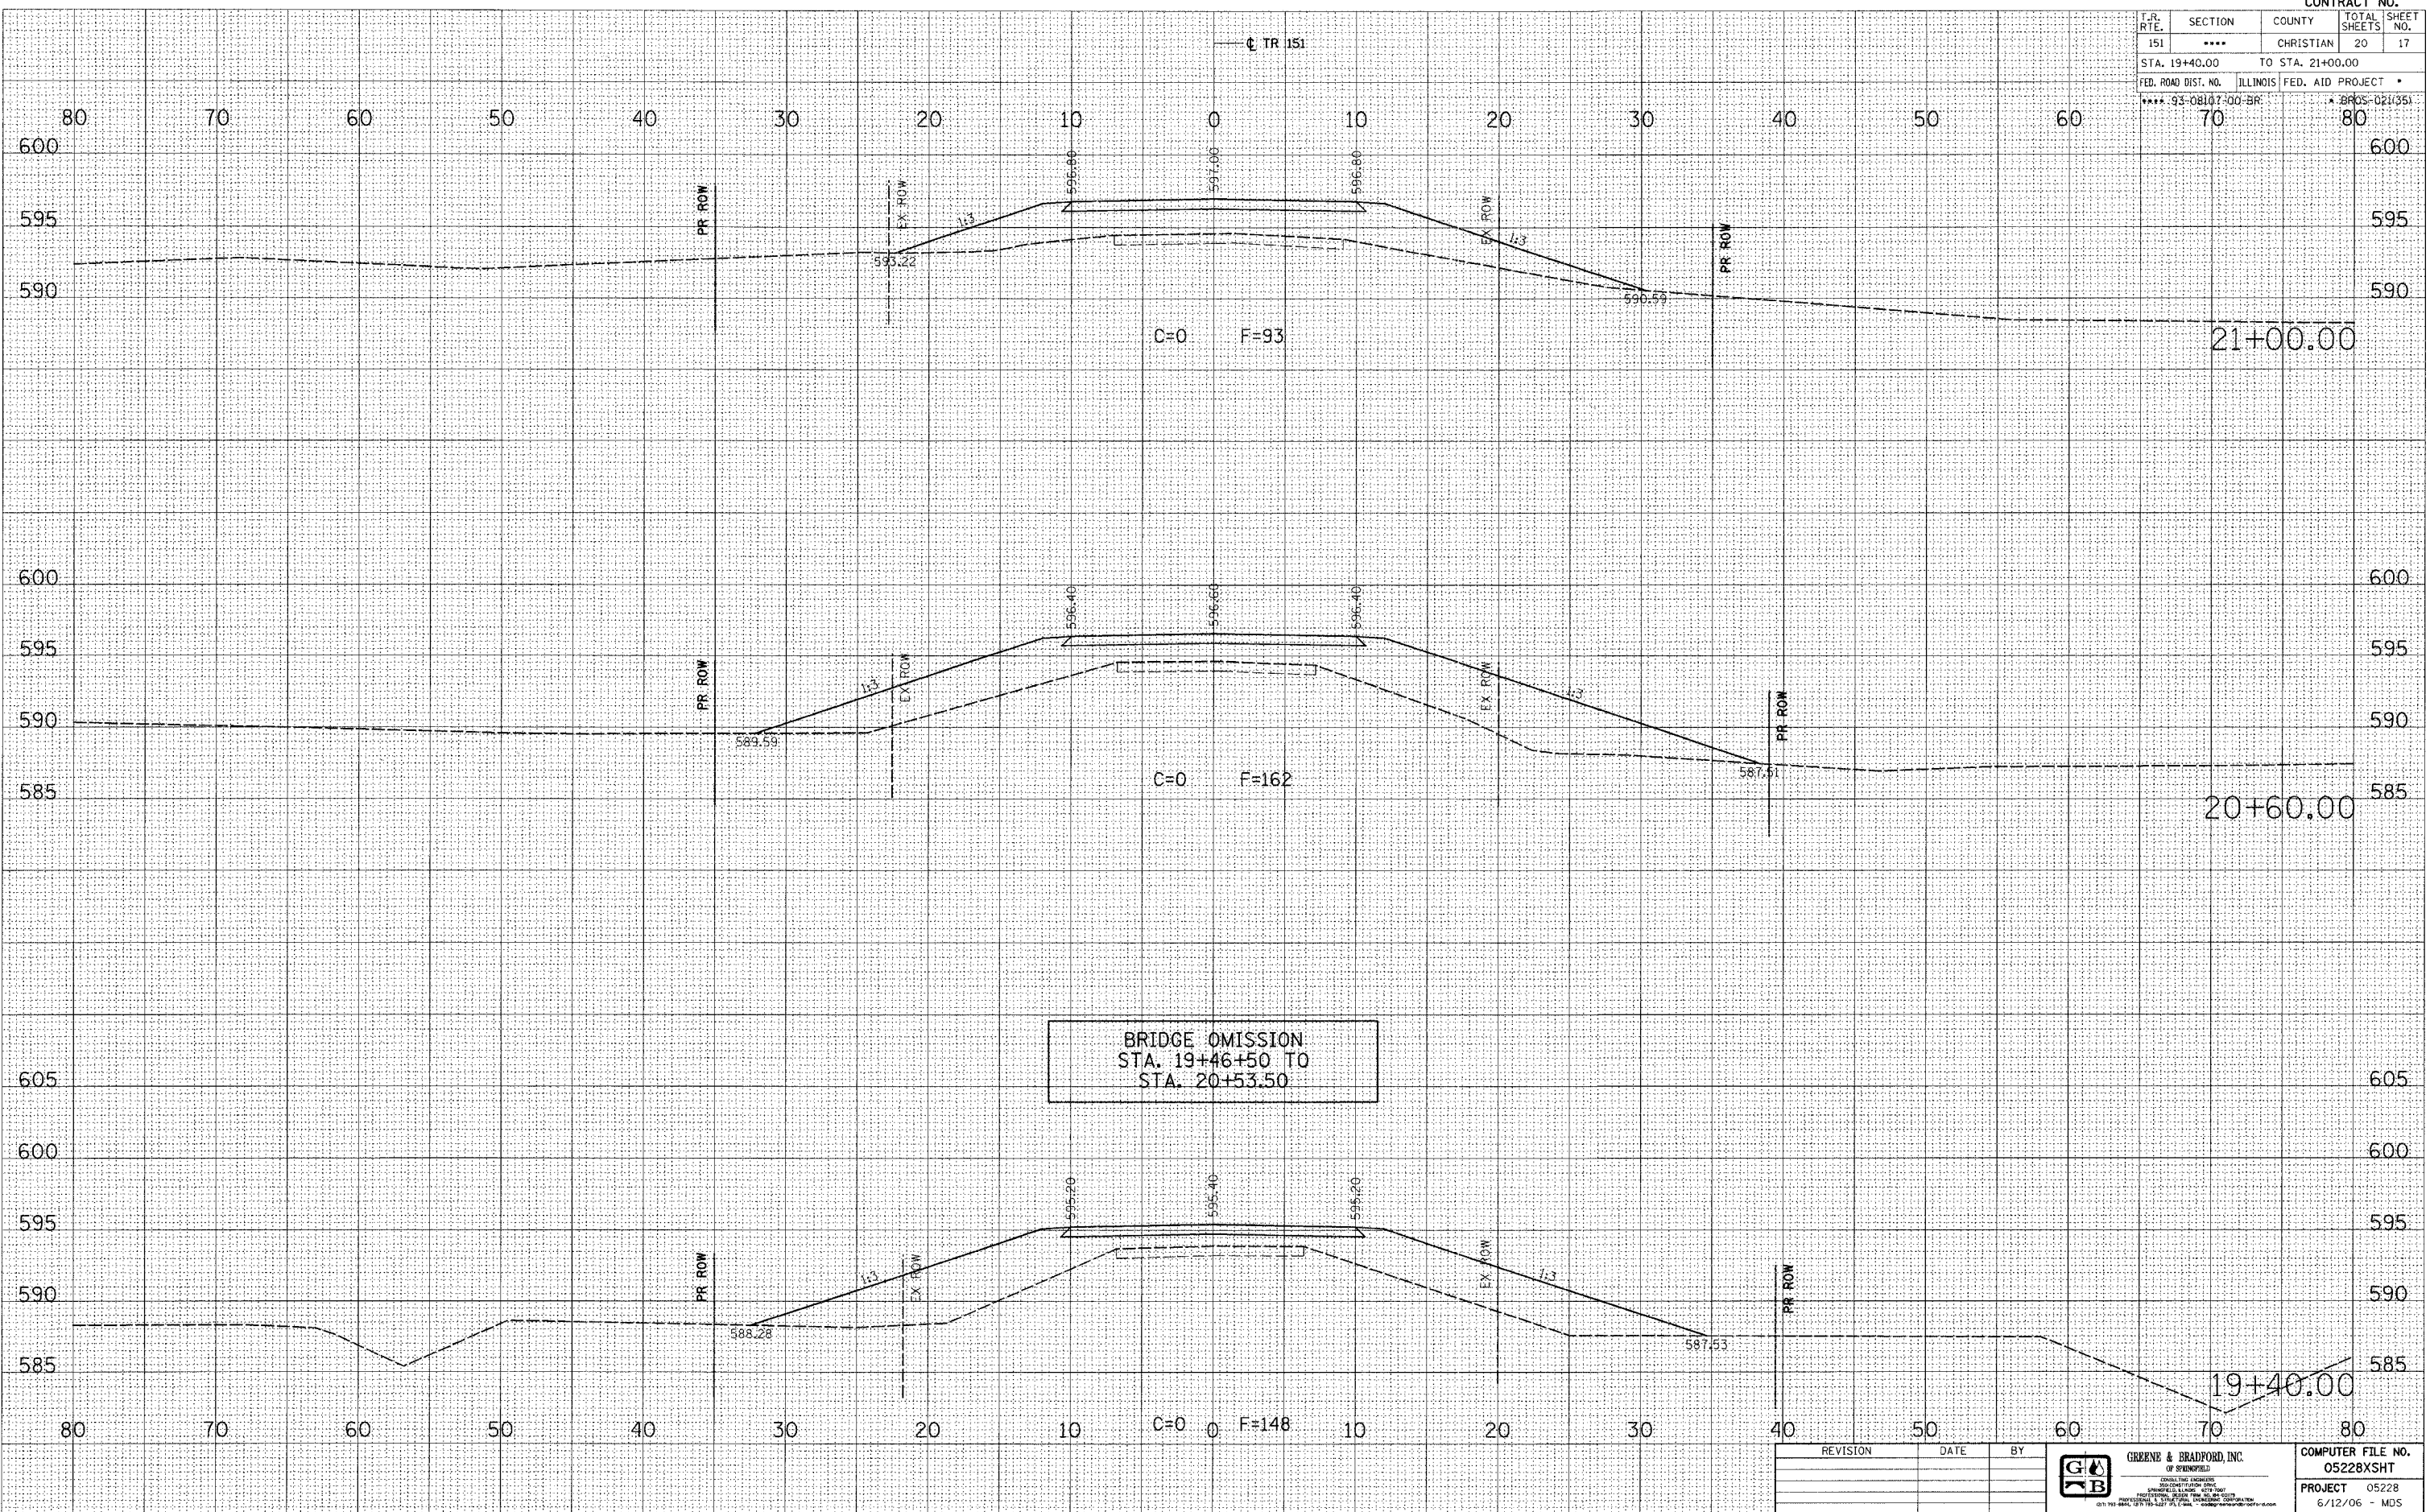

REVISION	DATE	BY

<b>GREENE &amp; BRADFORD, INC.</b> OF SPRINGFIELD	COMPUTER FILE NO. 05228XSHT
PROJECT 05228	6/12/06 - MDS