



ROUTE	PSBA PROJECT NO.	SECTION	COUNTY	SHEET NO.	TOTAL SHEETS
FAS-1600	R-01-023	05-00012-00-RS	HANCOCK	16	43

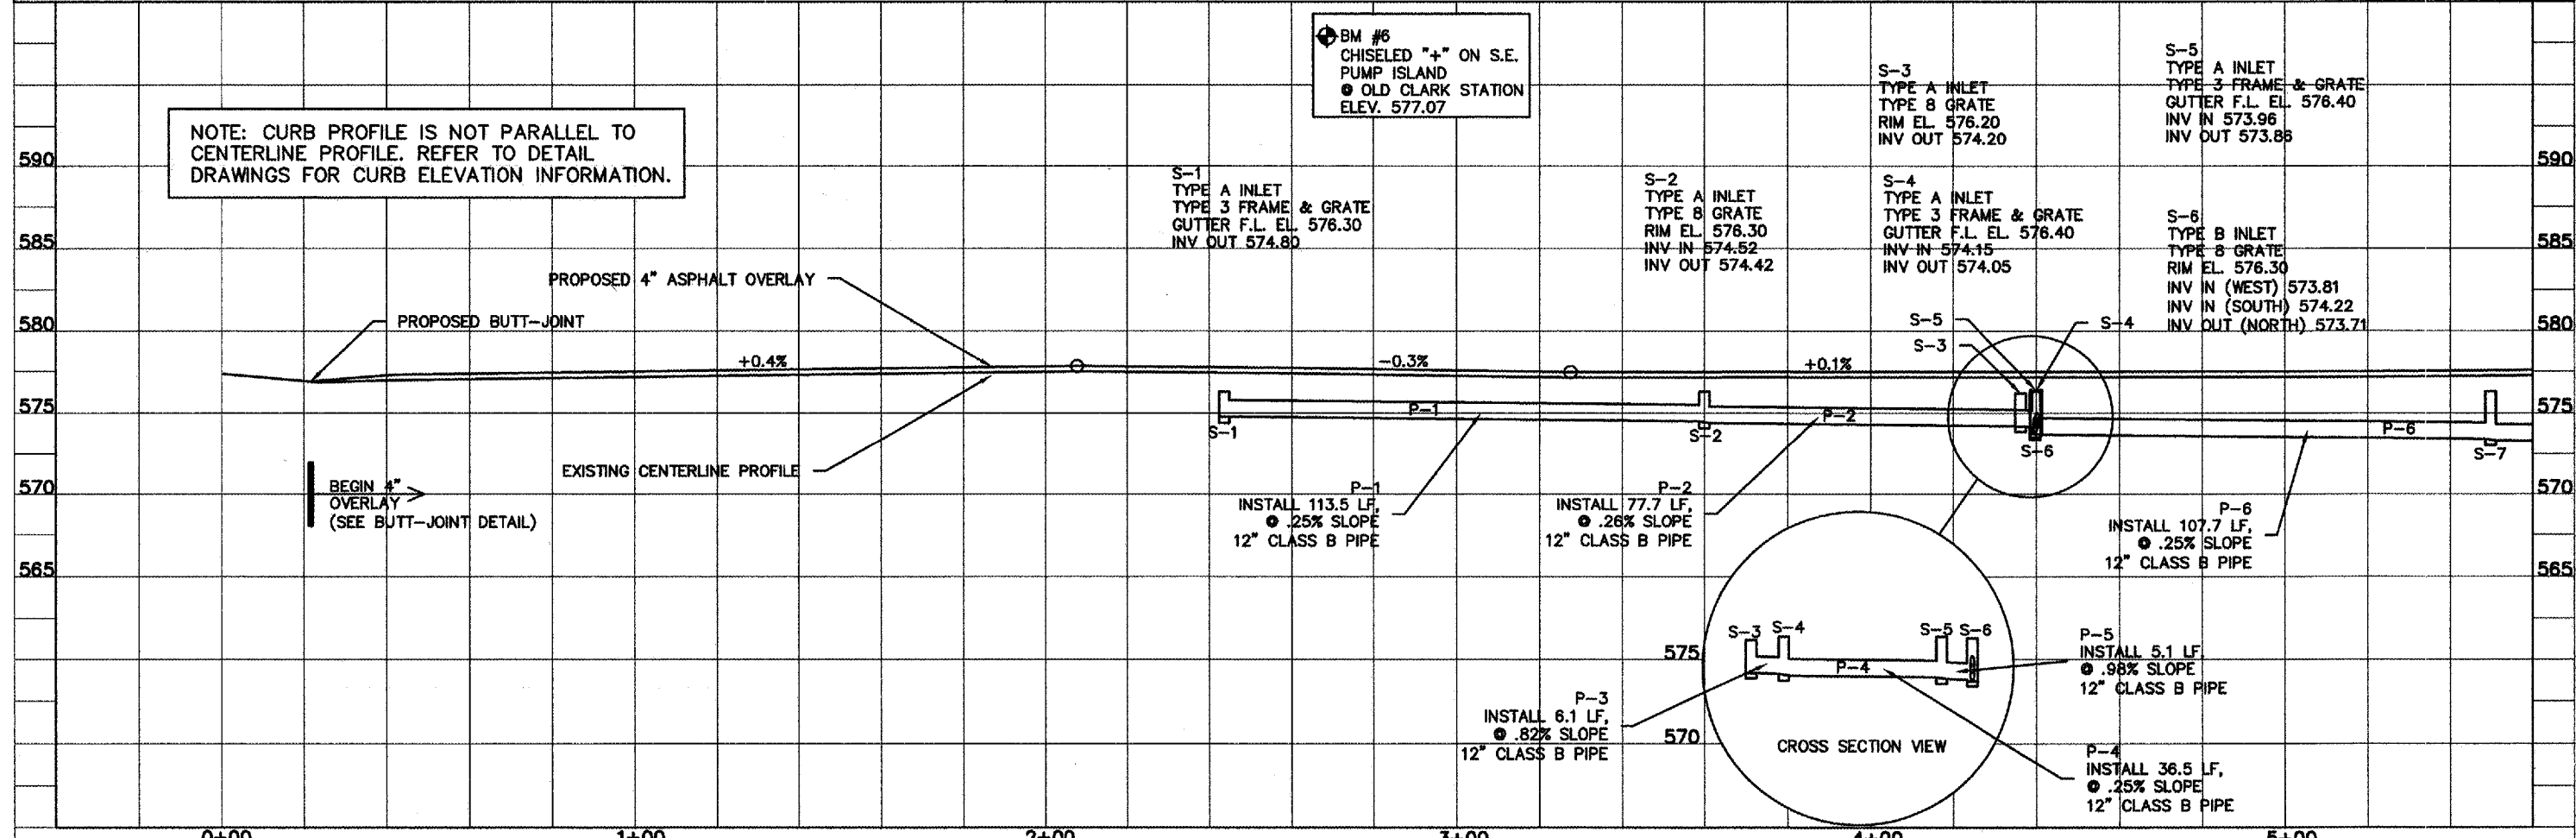

NOTE: CURB PROFILE IS NOT PARALLEL TO CENTERLINE PROFILE. REFER TO DETAIL DRAWINGS FOR CURB ELEVATION INFORMATION.

BM #6  
CHISELED "+" ON S.E. PUMP ISLAND  
OLD CLARK STATION  
ELEV. 577.07

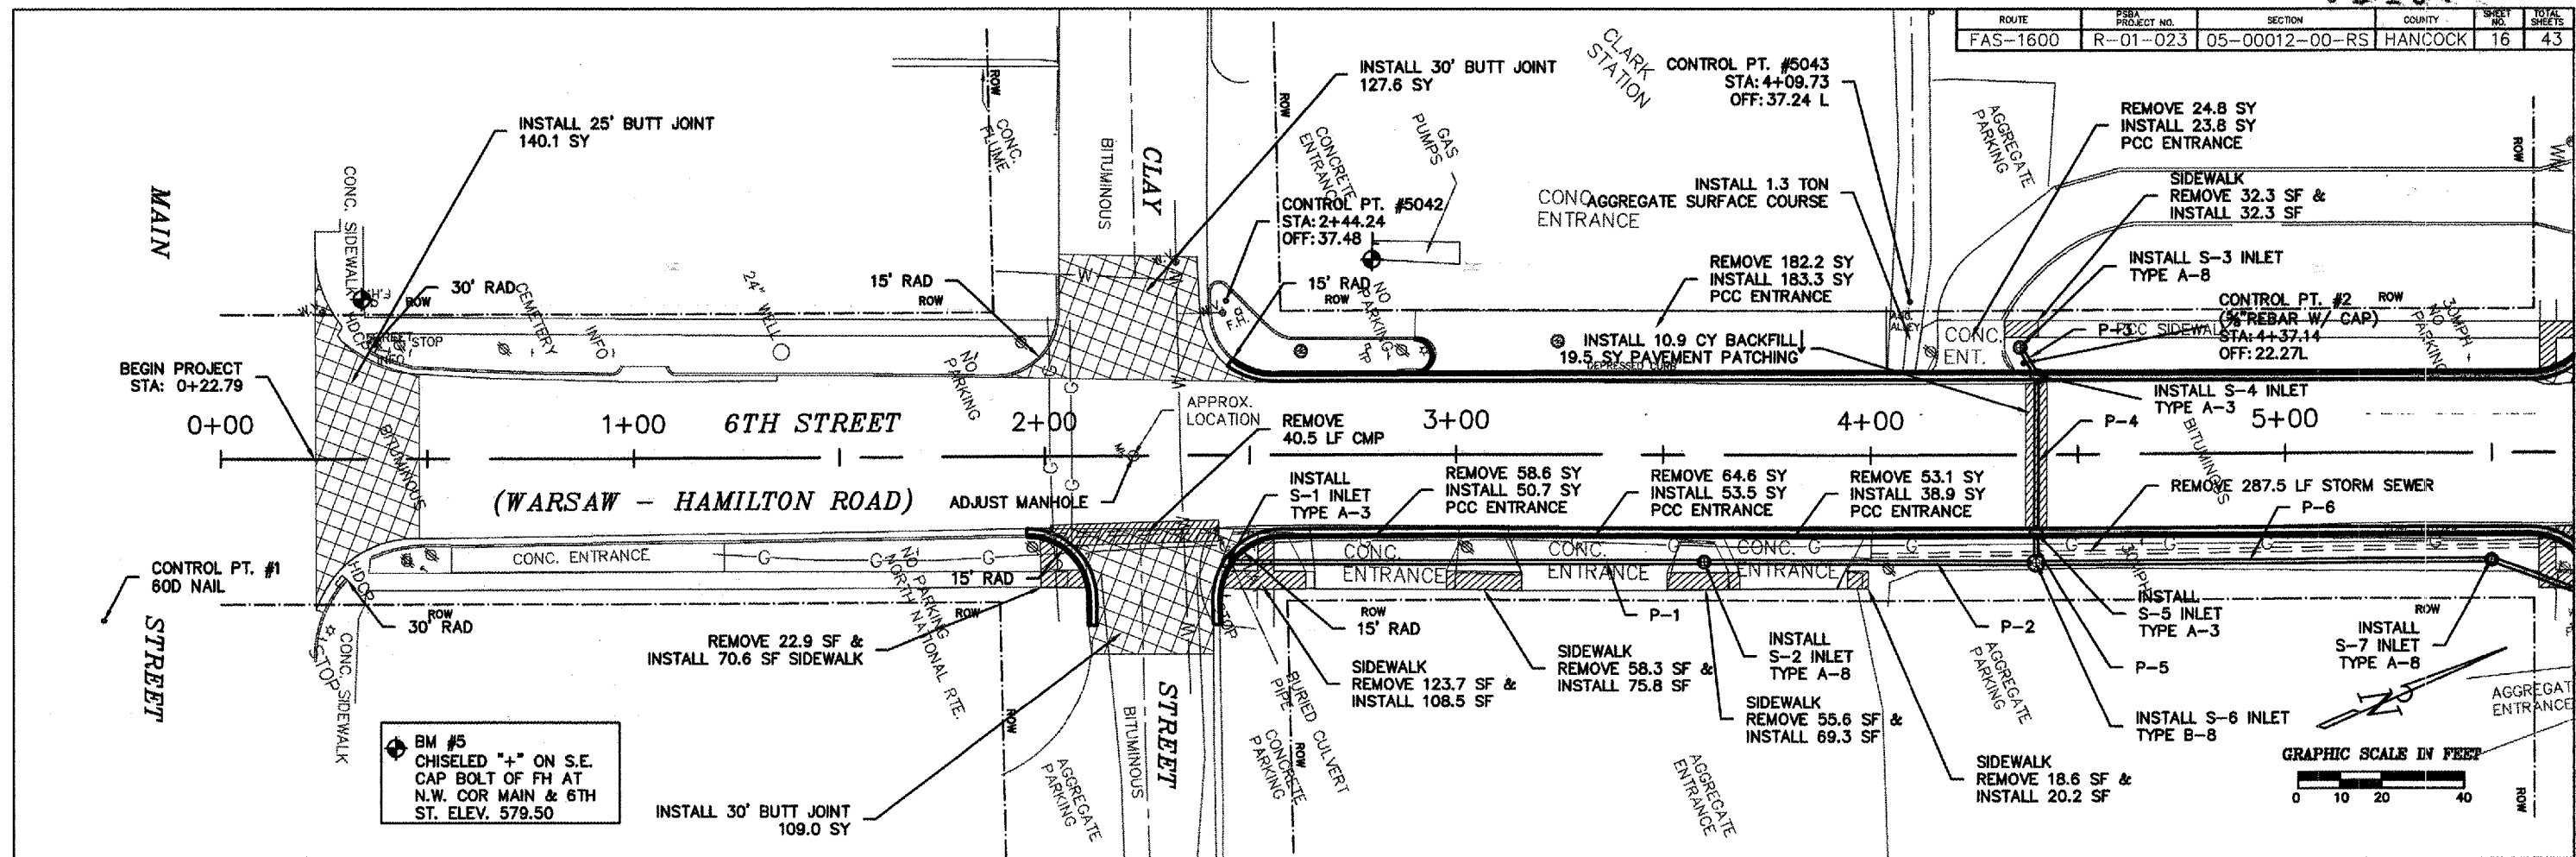