


ROUTE	PSBA PROJECT NO.	SECTION	COUNTY	SHEET NO.	TOTAL SHEETS
FAS-1600	R-01-023	05-00012-00-RS	HANCOCK	19	43

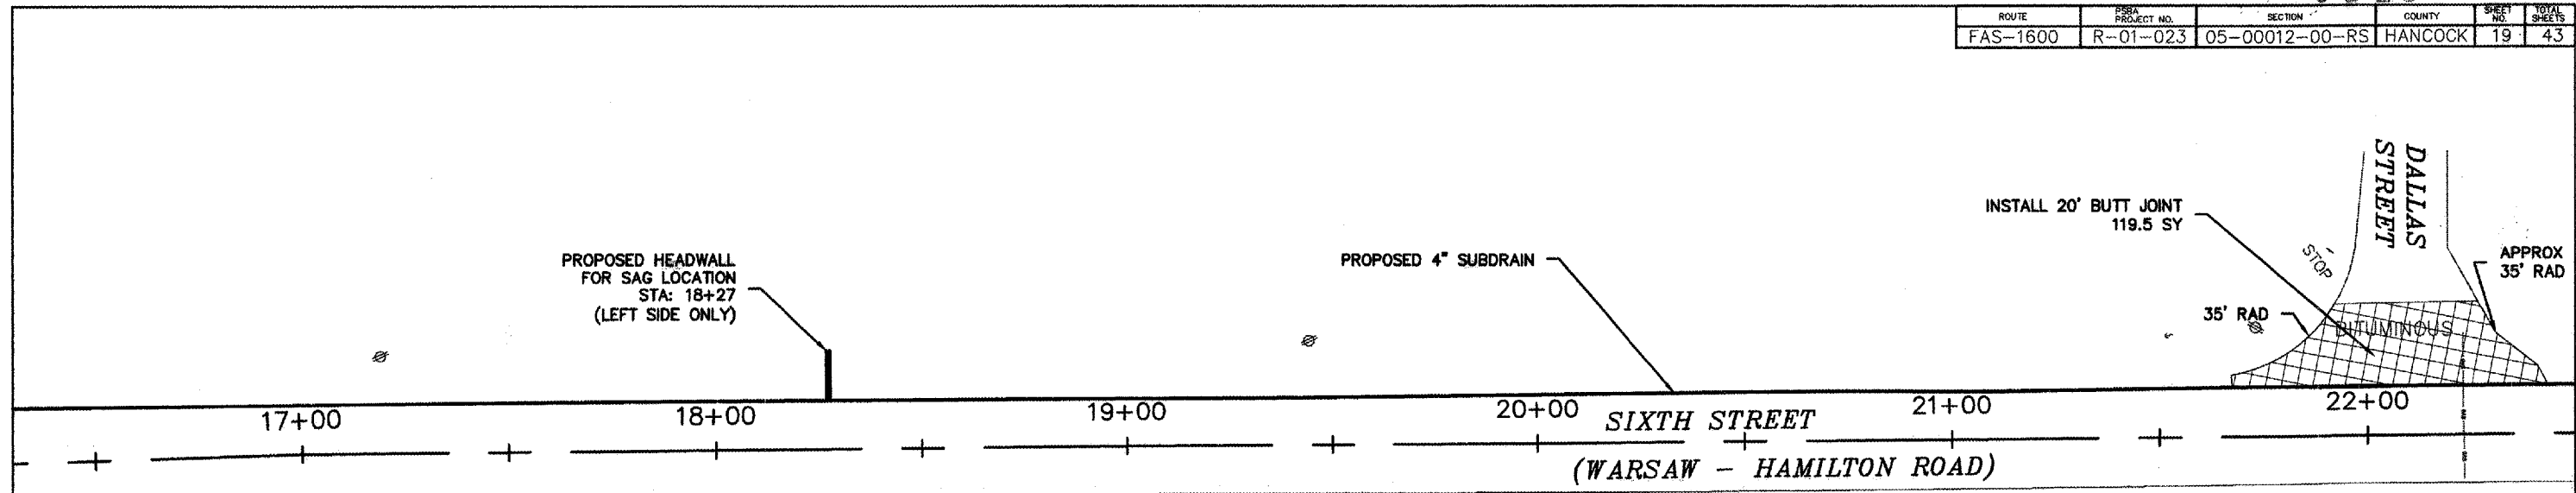

CONTROL PT. #5  
60d NAIL  
STA: 22+29.87  
OFF: 18.68 R

