


ROUTE	PSBA PROJECT NO.	SECTION	COUNTY	SHEET NO.	TOTAL SHEETS
FAS-1600	R-01-023	05-00012-00-RS	HANCOCK	25	43

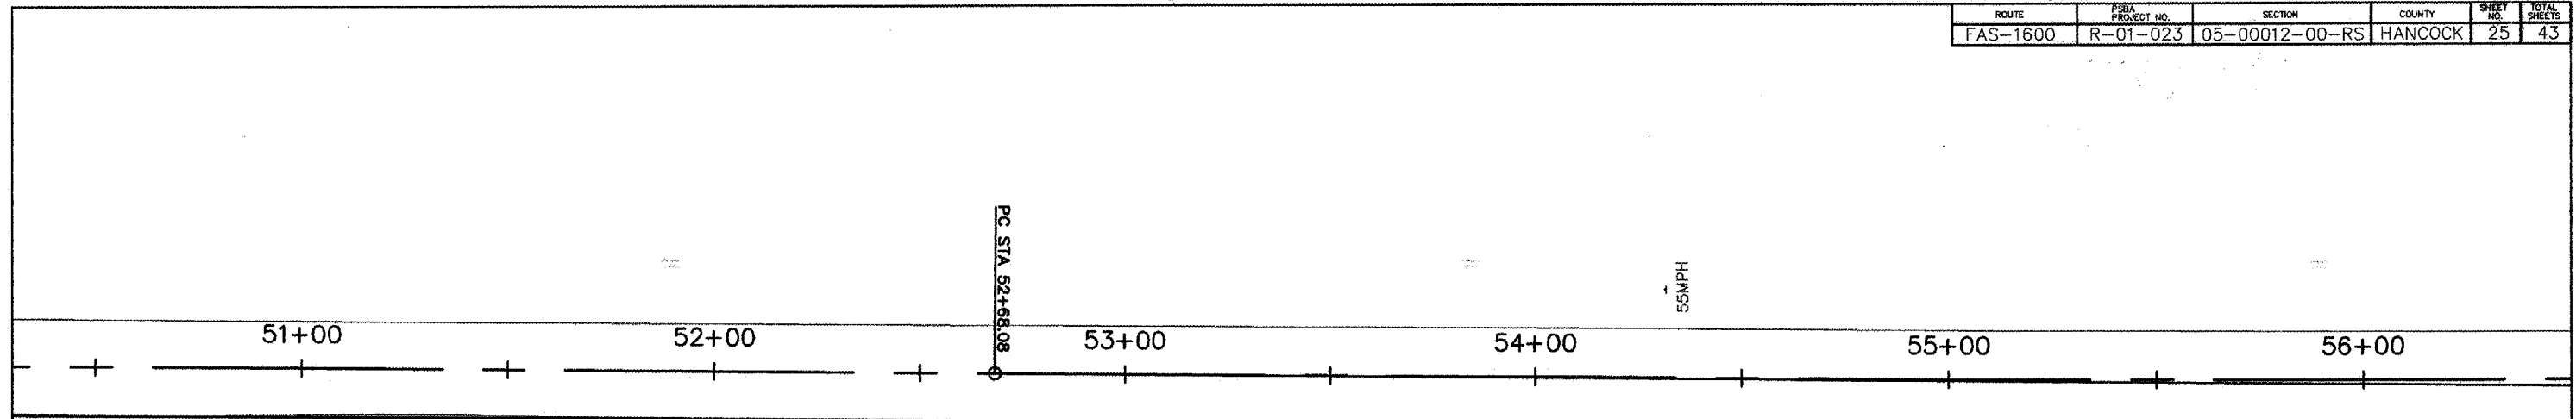

PROPOSED 12.0 LF.  
UNDERDRAIN SPECIAL  
& HEADWALL  
STA: 52+00  
(RIGHT SIDE ONLY)

PROPOSED 4" SUBDRAIN

INSTALL HMA FLARE  
3.83 TON IL-19.0 BINDER COURSE &  
2.30 TON HMA SURFACE COURSE

INSTALL 1.0 TON  
AGGREGATE SURFACE

AGGREGATE ENTRANCE

