




ROUTE	PROJECT NO.	SECTION	COUNTY	SHEET	TOTAL
FAS-1600	R-01-023	05-00012-00-RS	HANCOCK	38	43

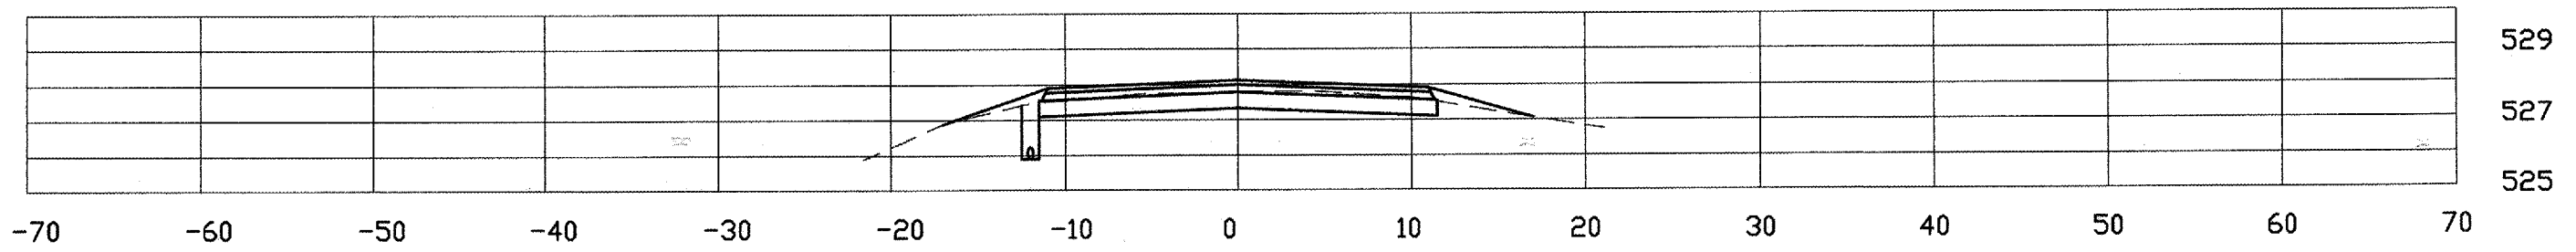


18+04.4

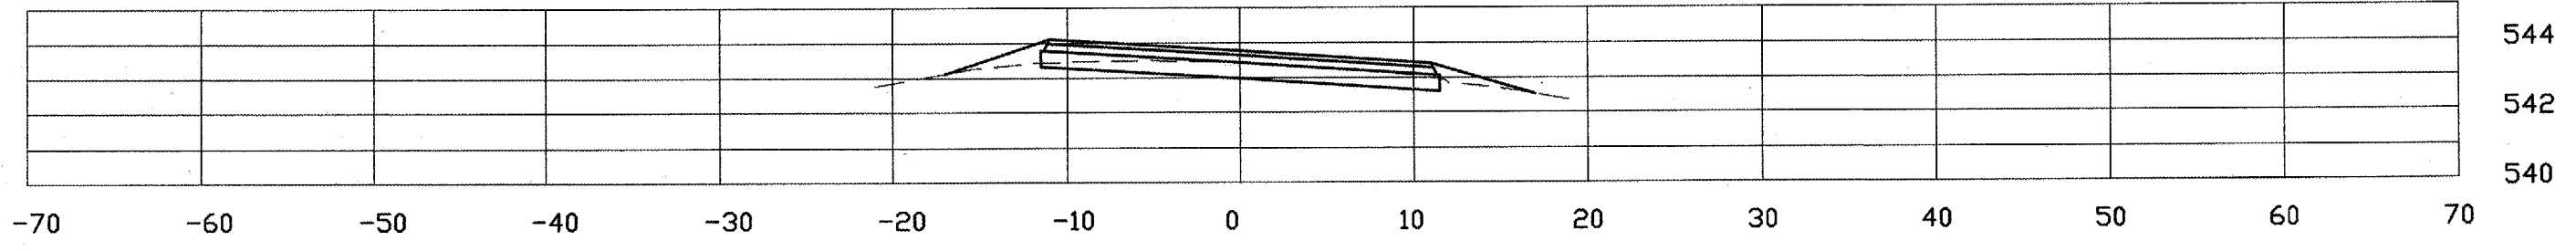

13+92.7

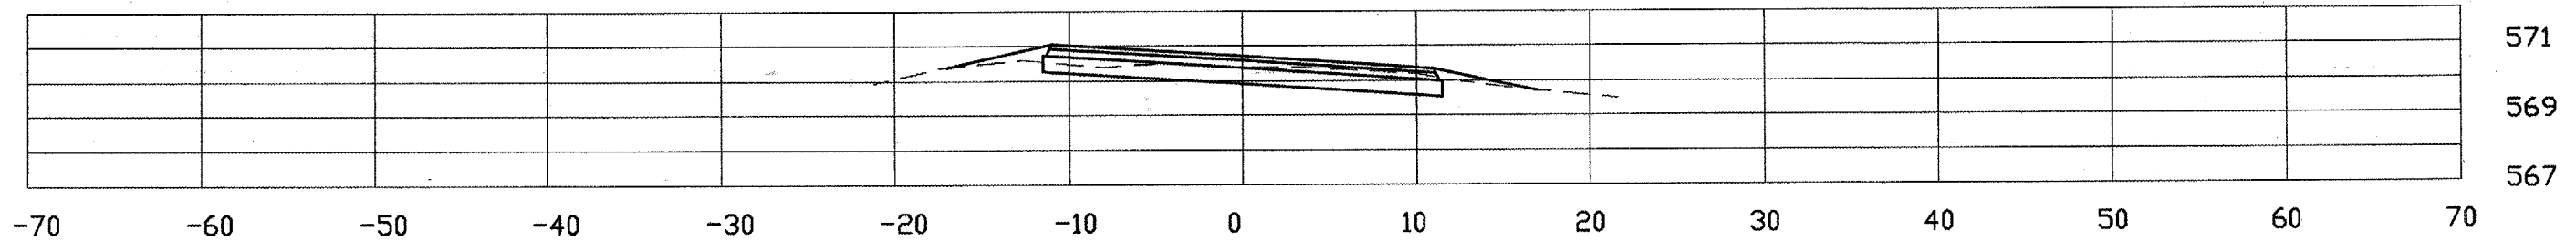

9+12.3

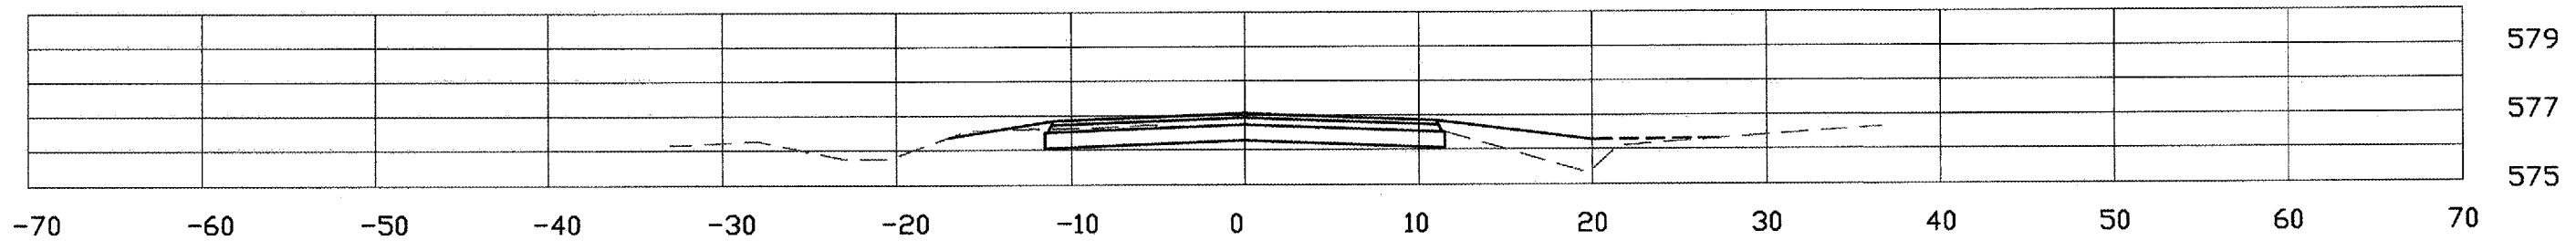

6+47.8