




ROUTE	PROJECT NO.	SECTION	COUNTY	SHEET NO.	TOTAL SHEETS
FAS-1600	R-01-023	05-00012-00-RS	HANCOCK	43	43

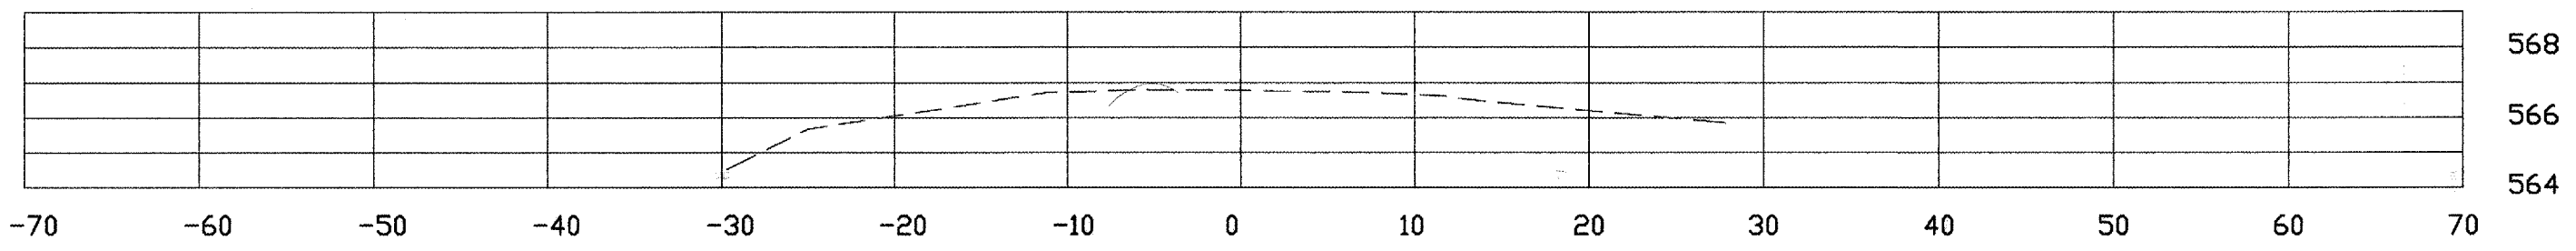


109+71.5

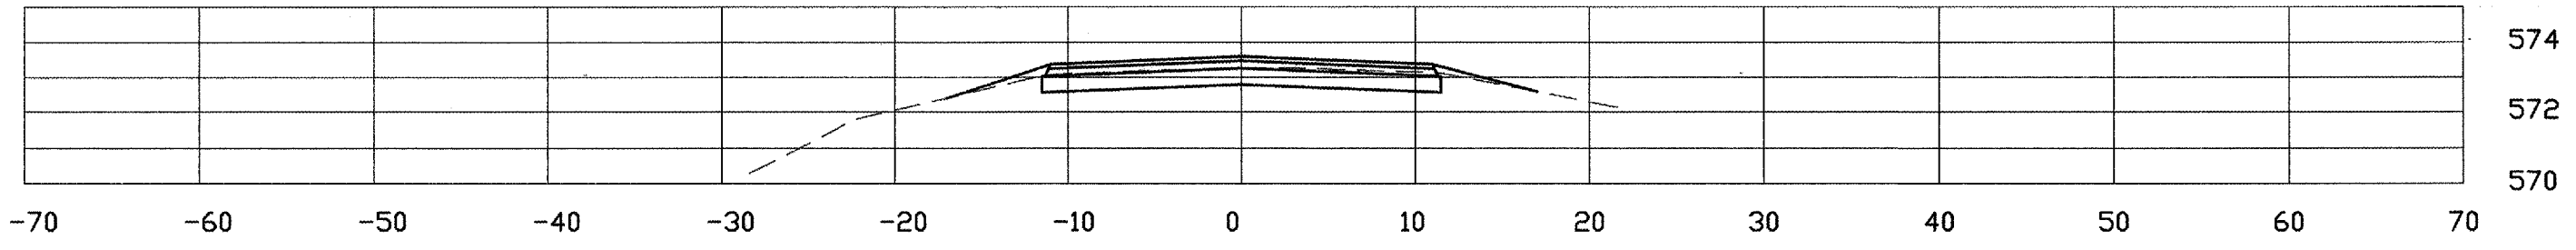

107+22.0

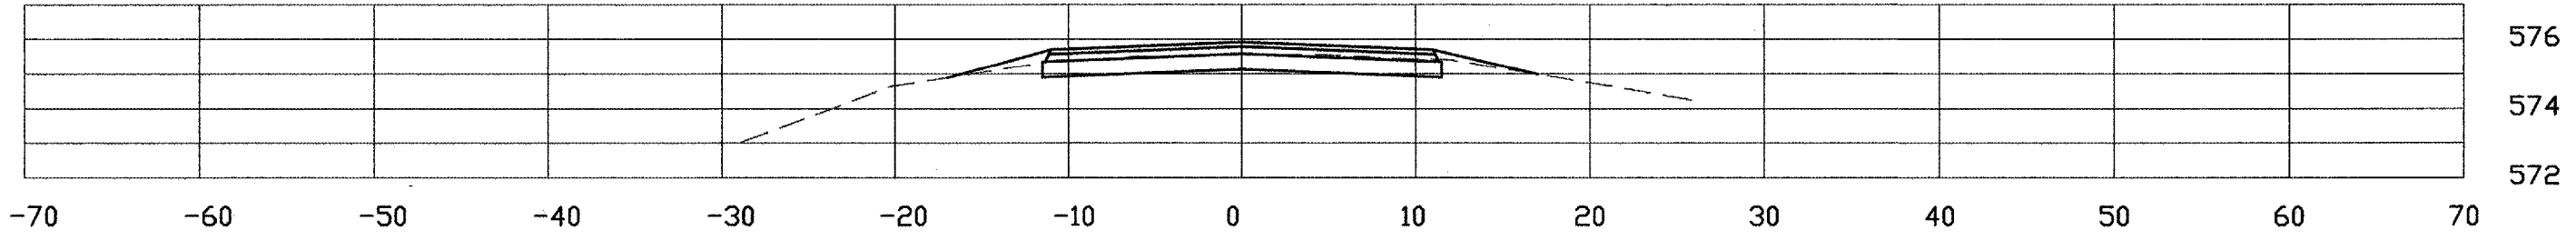

103+38.0

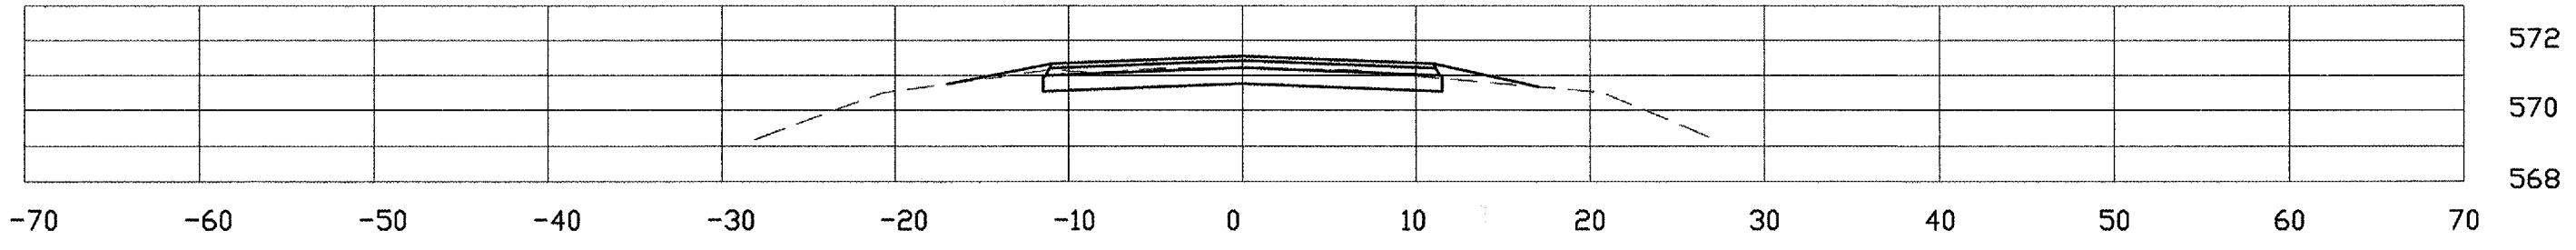

98+83.4