


| | | | | |
|--------------------------|---------|------------|--------------|-----------|
| RTE. | SECTION | COUNTY | TOTAL SHEETS | SHEET NO. |
| F.A.S. 1746 | * | MONTGOMERY | 11 | 10 |
| PROJECT * 03-00122-00-BR | | | | |

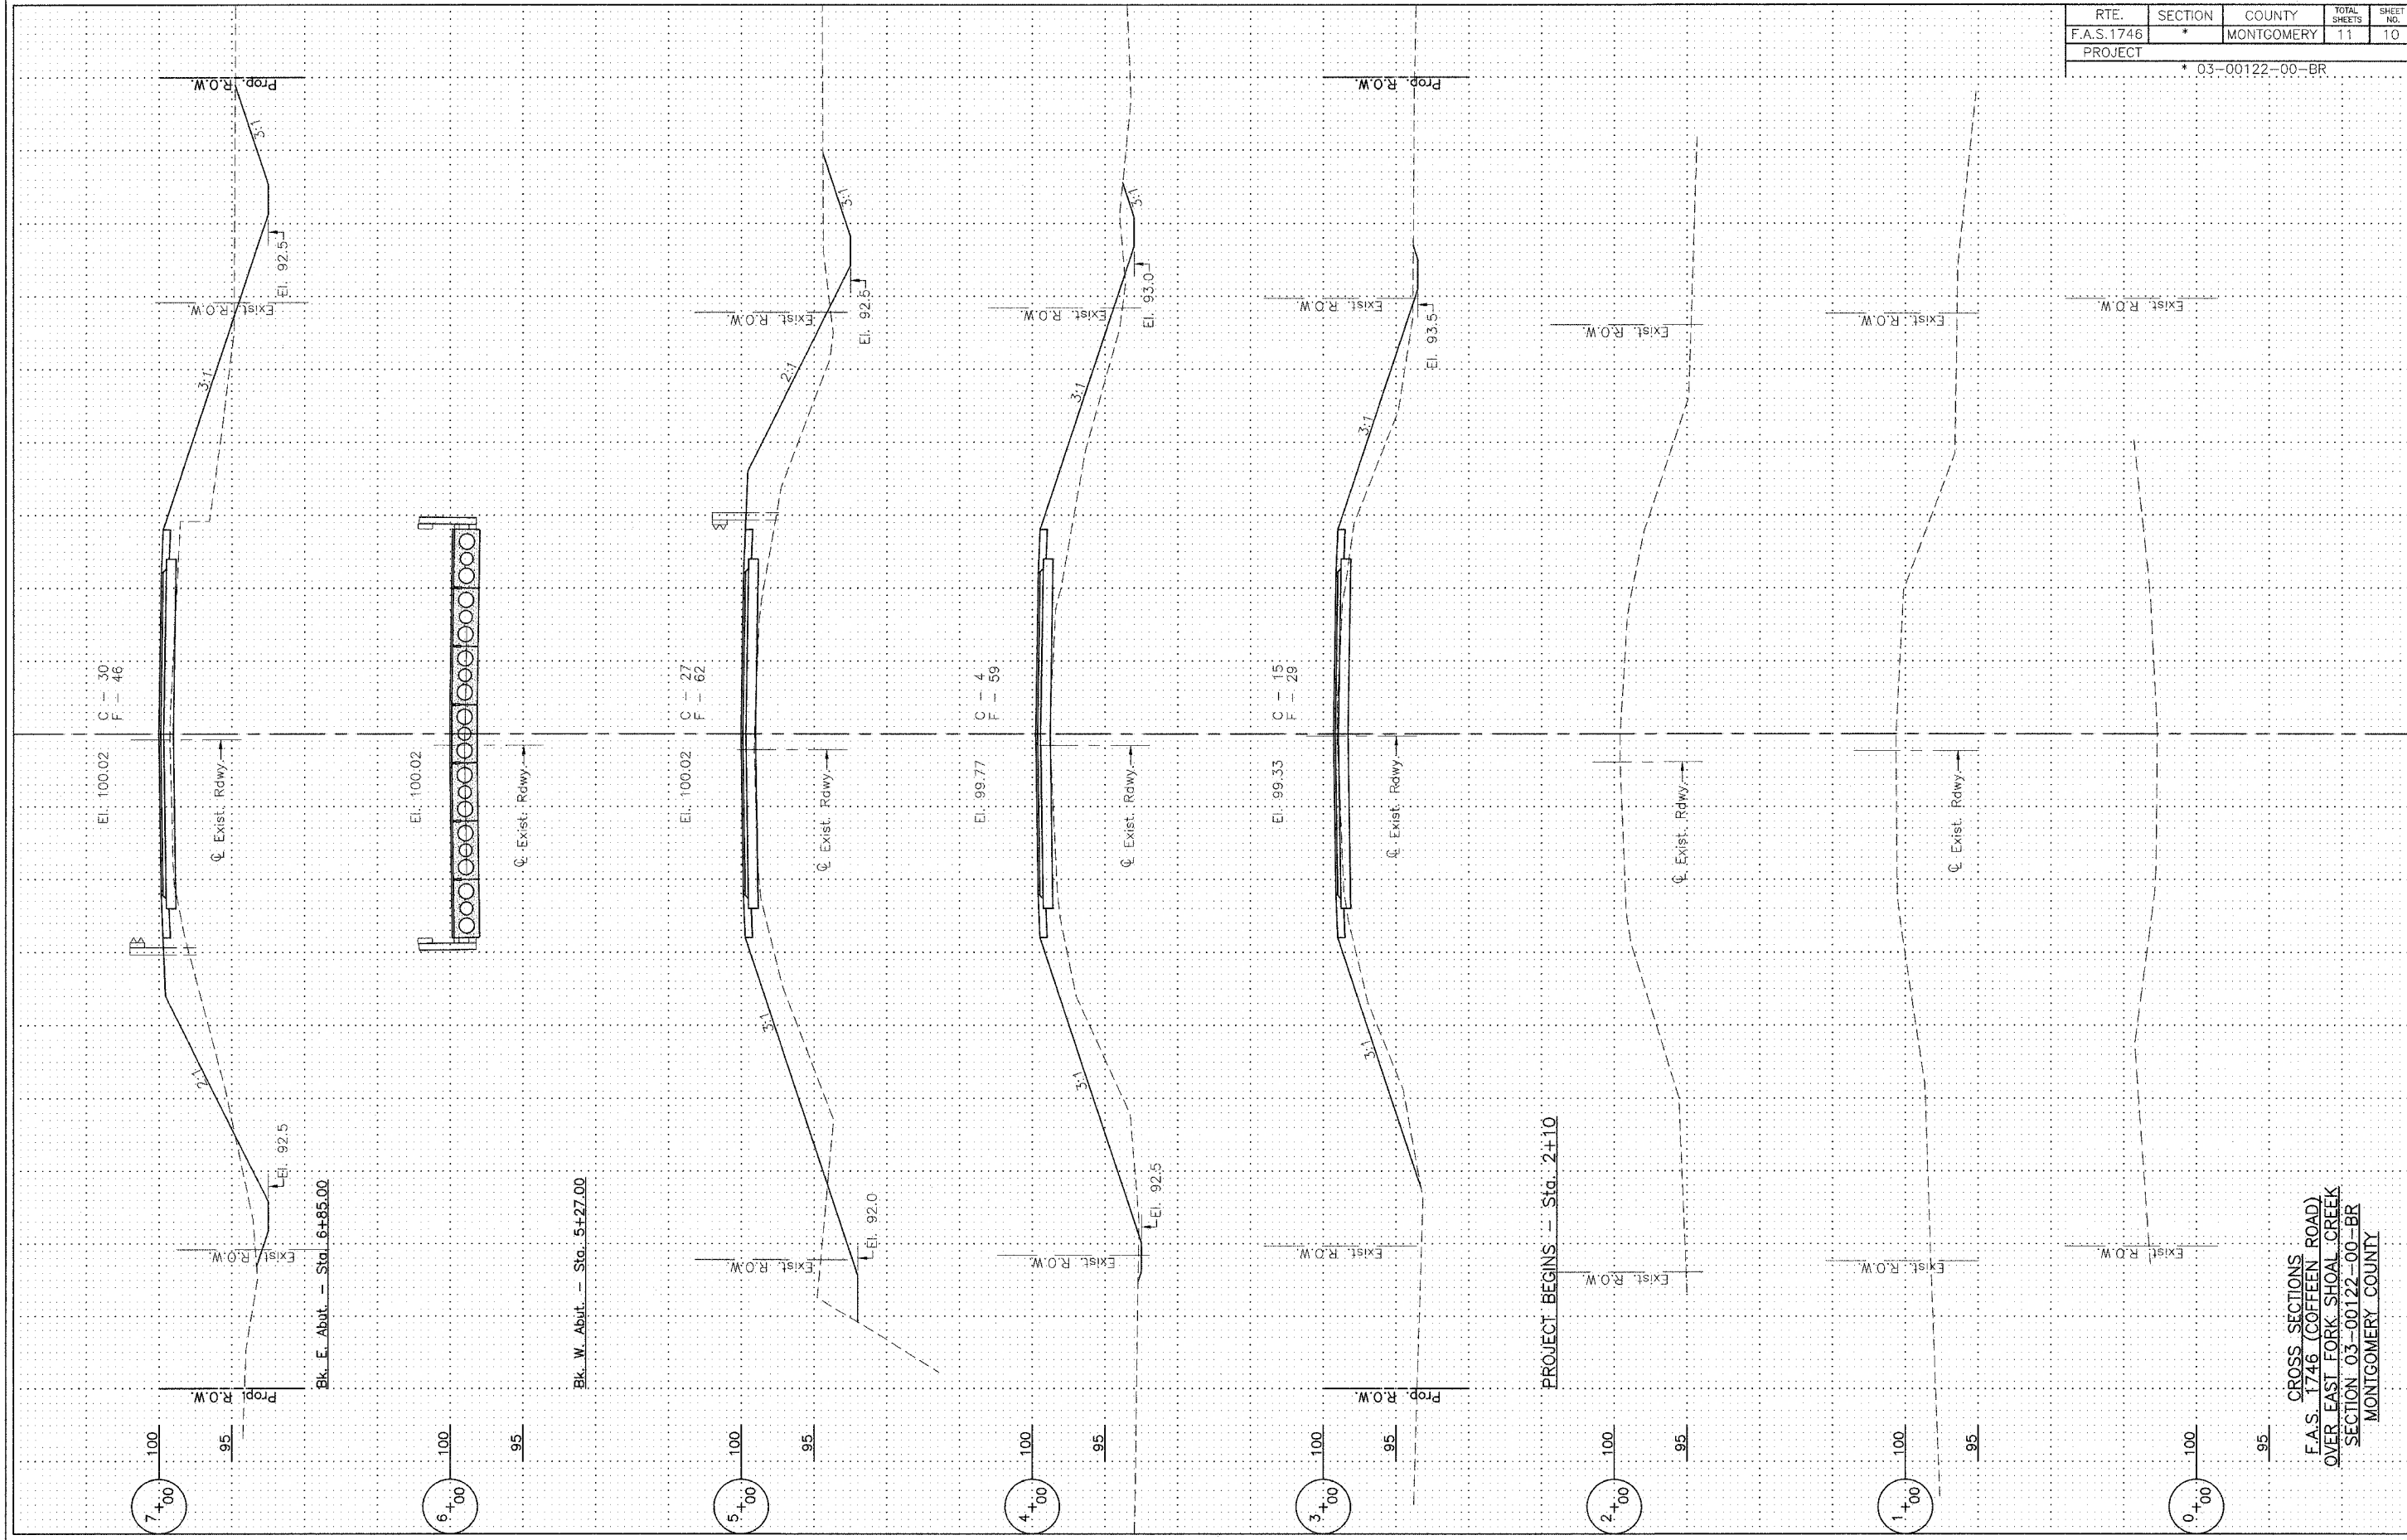

CROSS SECTIONS
 F.A.S. 1746 (COFFEEN ROAD)
 OVER EAST FORK SHOAL CREEK
 SECTION 03-00122-00-BR
 MONTGOMERY COUNTY