


RTE.	SECTION	COUNTY	TOTAL SHEETS	SHEET NO.
F.A.S. 1746	*	MONTGOMERY	11	11
PROJECT				
BR-03-00122-00-00-00				

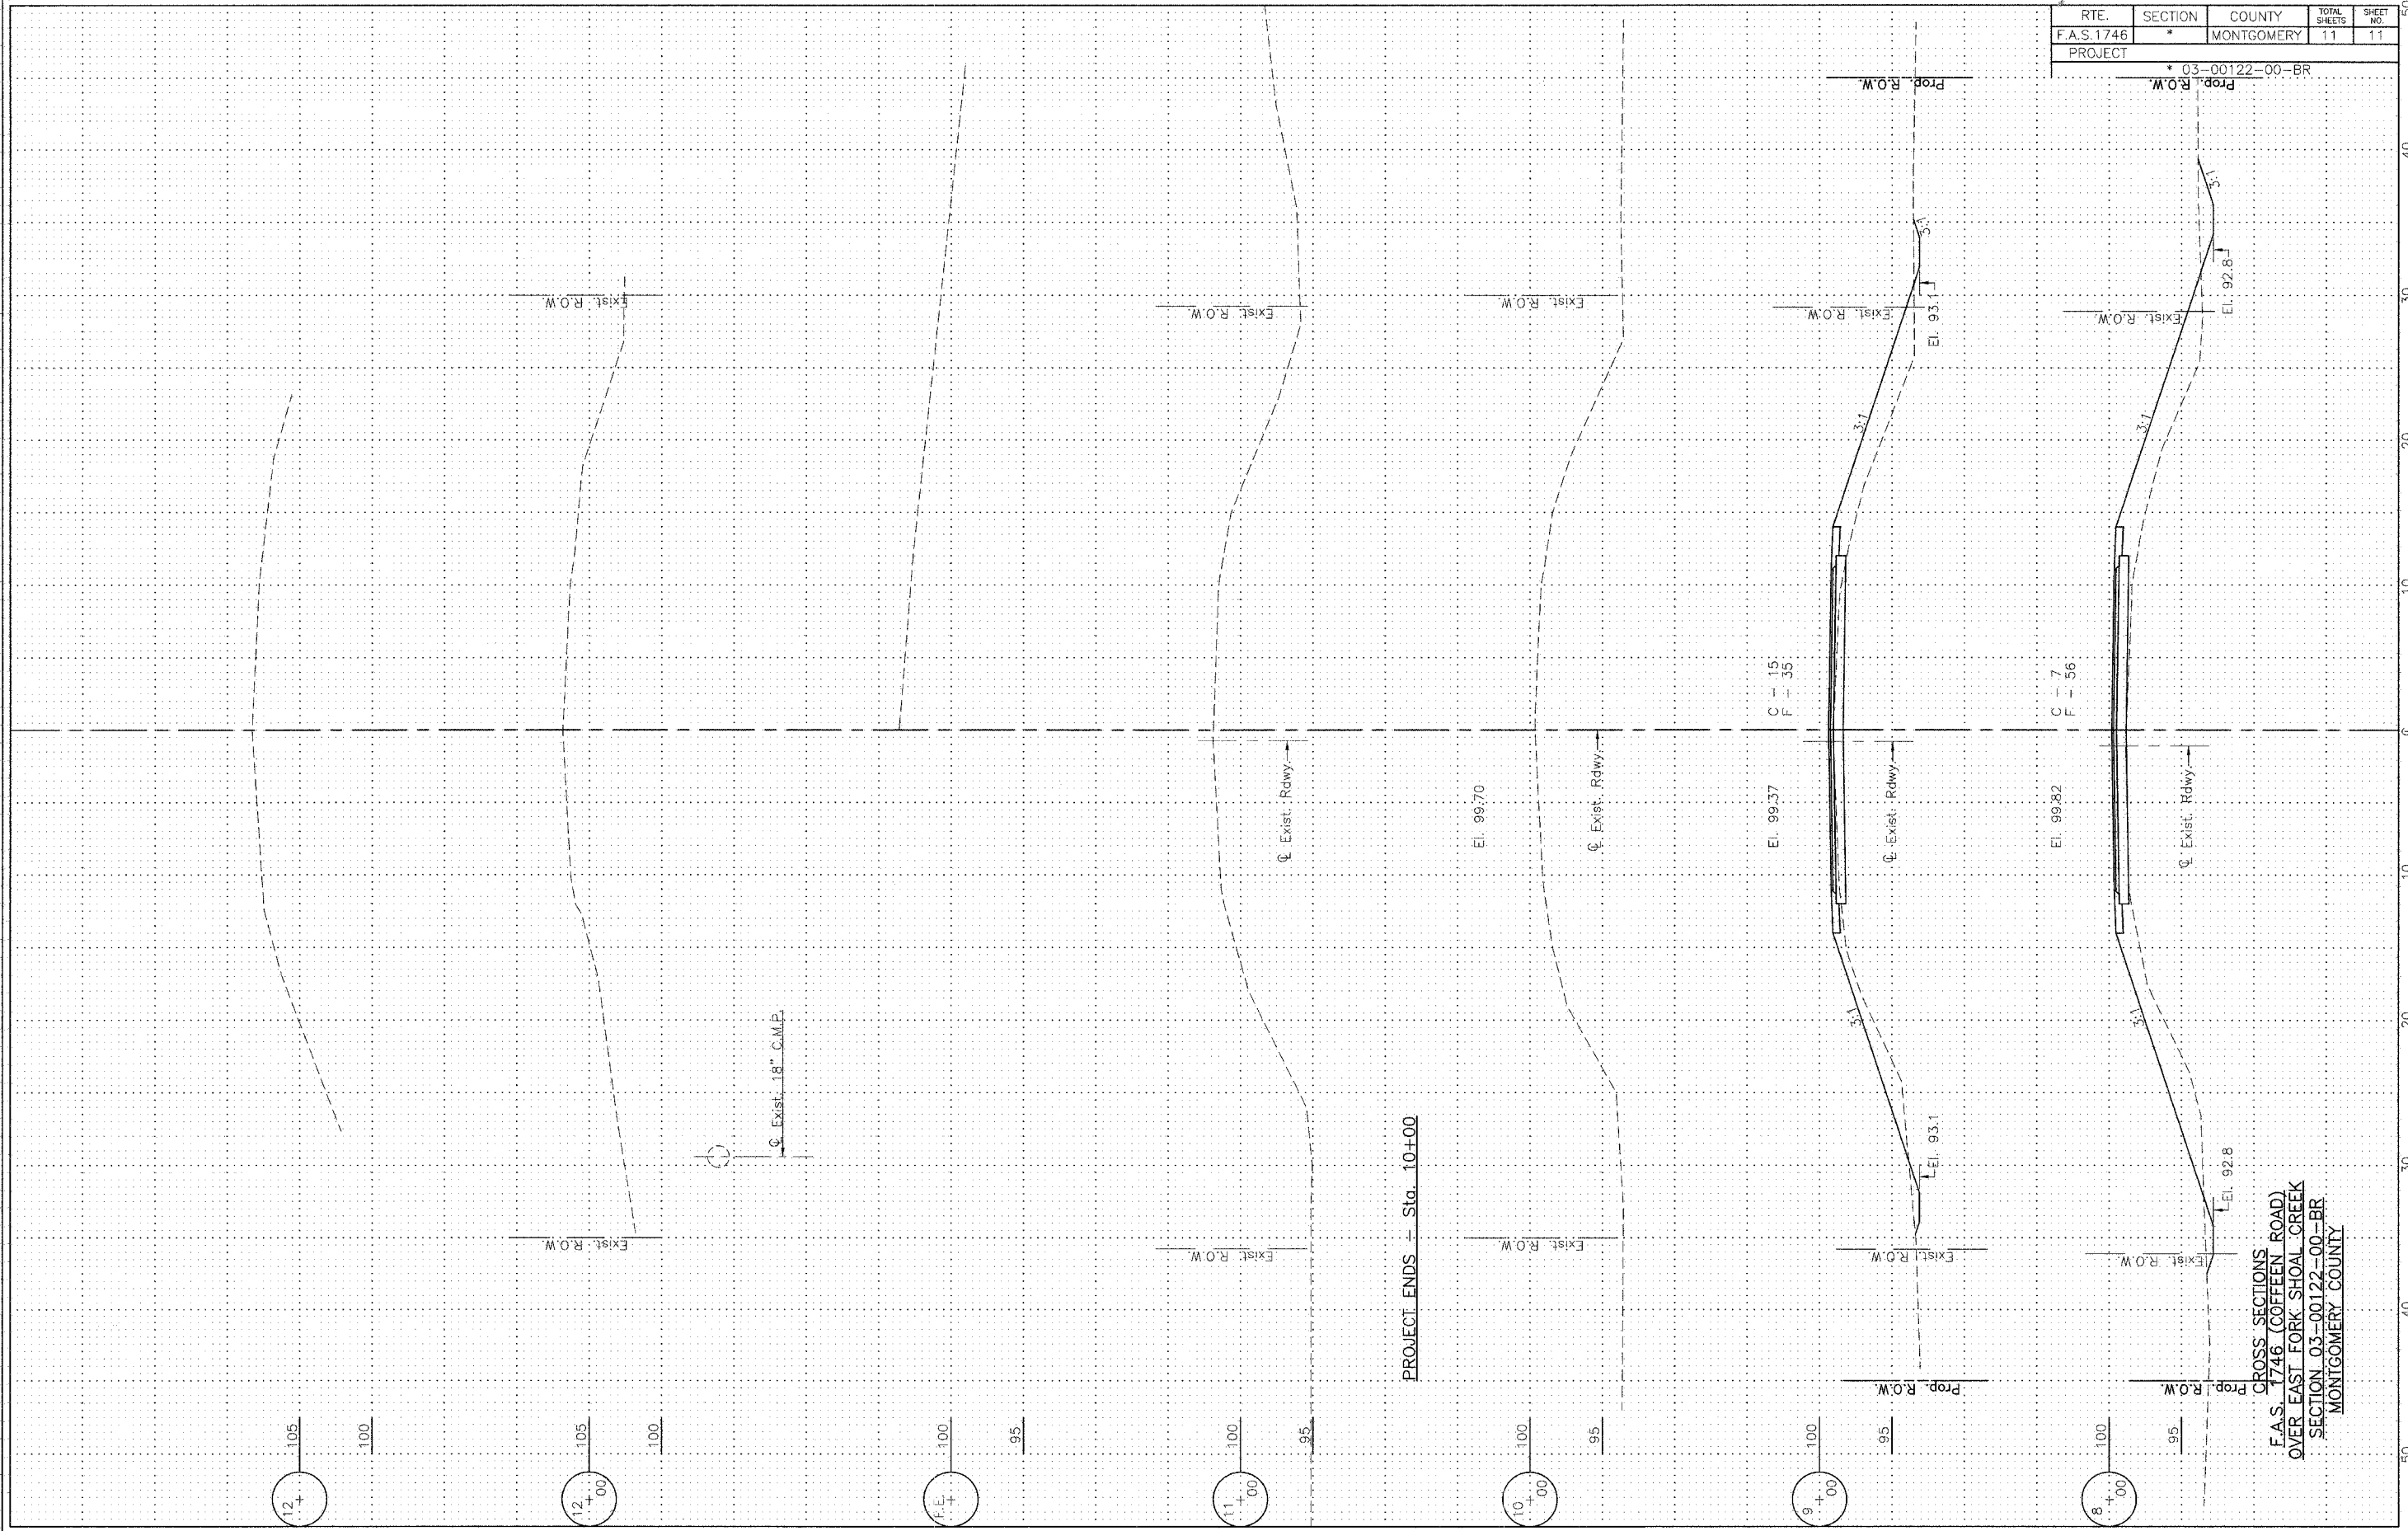

F.A.S. CROSS SECTIONS
 1746 (COFFEEN ROAD)
 OVER EAST FORK SHOAL CREEK
 SECTION 03-00122-00-BR
 MONTGOMERY COUNTY