



COUNTY	ROUTE	SECTION	TOTAL SHEETS	SHEET NO.
ADAMS	FAS 584	06-00198-00-RS	7	3

TYPICAL CROSS SECTIONS  
PROJECT NO. RS-584(109)

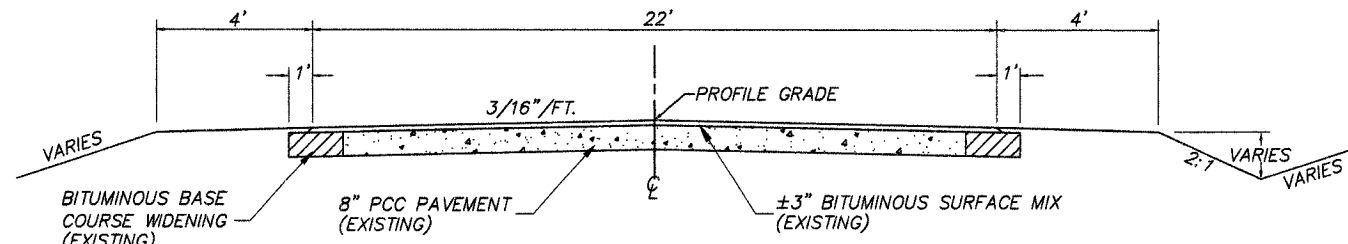


**EXISTING CROSS SECTION**

STA. 46+00 TO STA. 83+40  
STA. 96+04 TO STA. 107+25

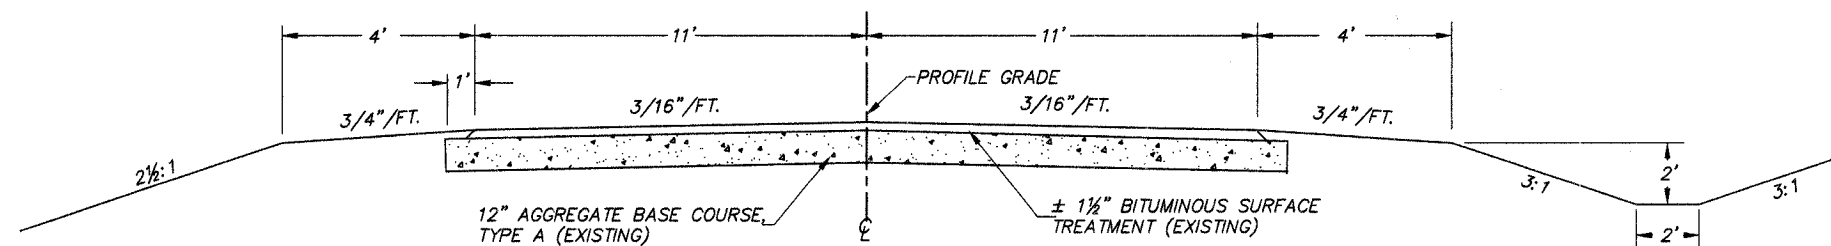


**EXISTING CROSS SECTION**

BUILT AS: 02-00000-00-GM  
STA. 83+40 TO STA. 96+04

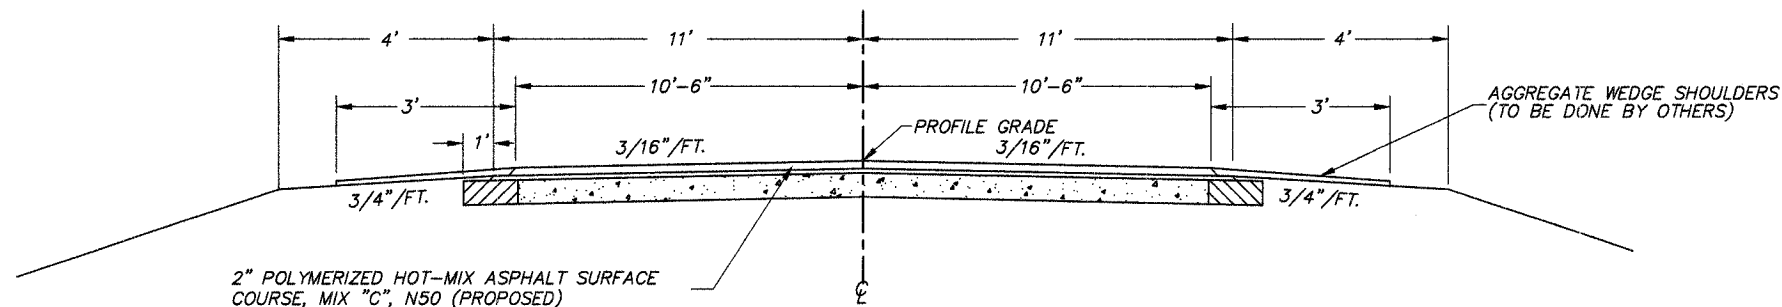

**PROPOSED CROSS SECTION**

STA. 46+00 TO STA. 83+40  
STA. 96+04 TO STA. 107+25

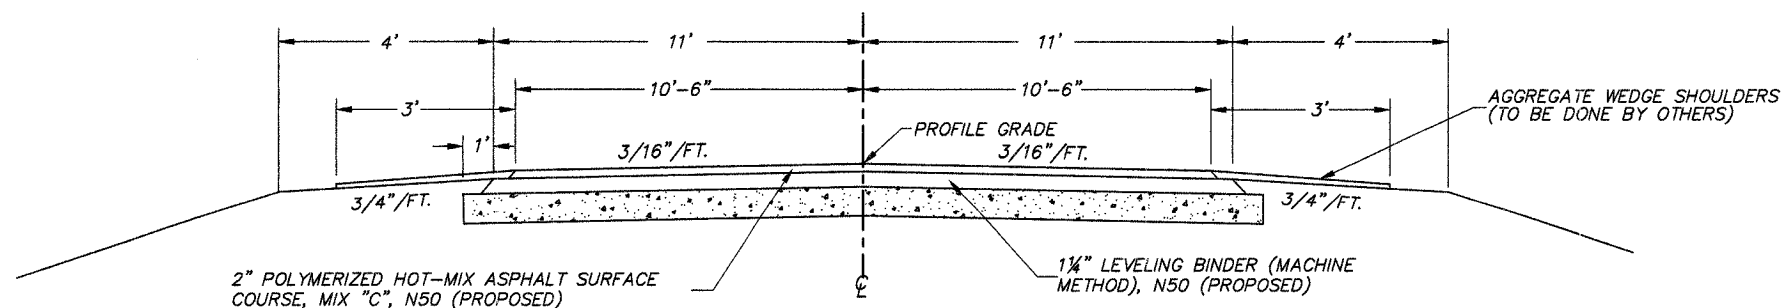

**PROPOSED CROSS SECTION**

STA. 83+40 TO STA. 96+04

HOT-MIX ASPHALT MIXTURE REQUIREMENTS

ITEM	ASPHALT GRADE	AGG. COMPOSITION	VOIDS
POLY. SURFACE	SBS PG 64-28	IL-9.5 or 12.5 MIX C	4.0% @ N50
SURFACE	PG 58-22	IL-9.5 or 12.5 MIX C	4.0% @ N50
LEVELING BINDER	PG 58-22	IL-9.5	4.0% @ N50