



COUNTY	ROUTE	SECTION	TOTAL SHEETS	SHEET NO.
ADAMS	FAS 584	06-00198-00-RS	7	7
BUTT JOINT DETAIL				
SIDE ROAD & ENTRANCE DETAILS				
PROJECT NO. RS-584(109)				

BUTT JOINT DETAIL

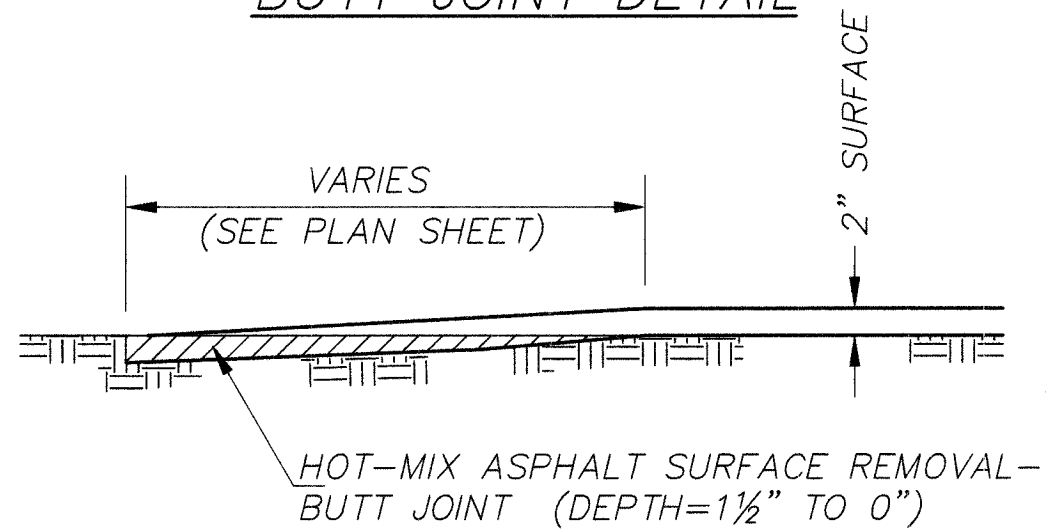

INTERSECTION DETAILS

ENTRANCE DETAILS

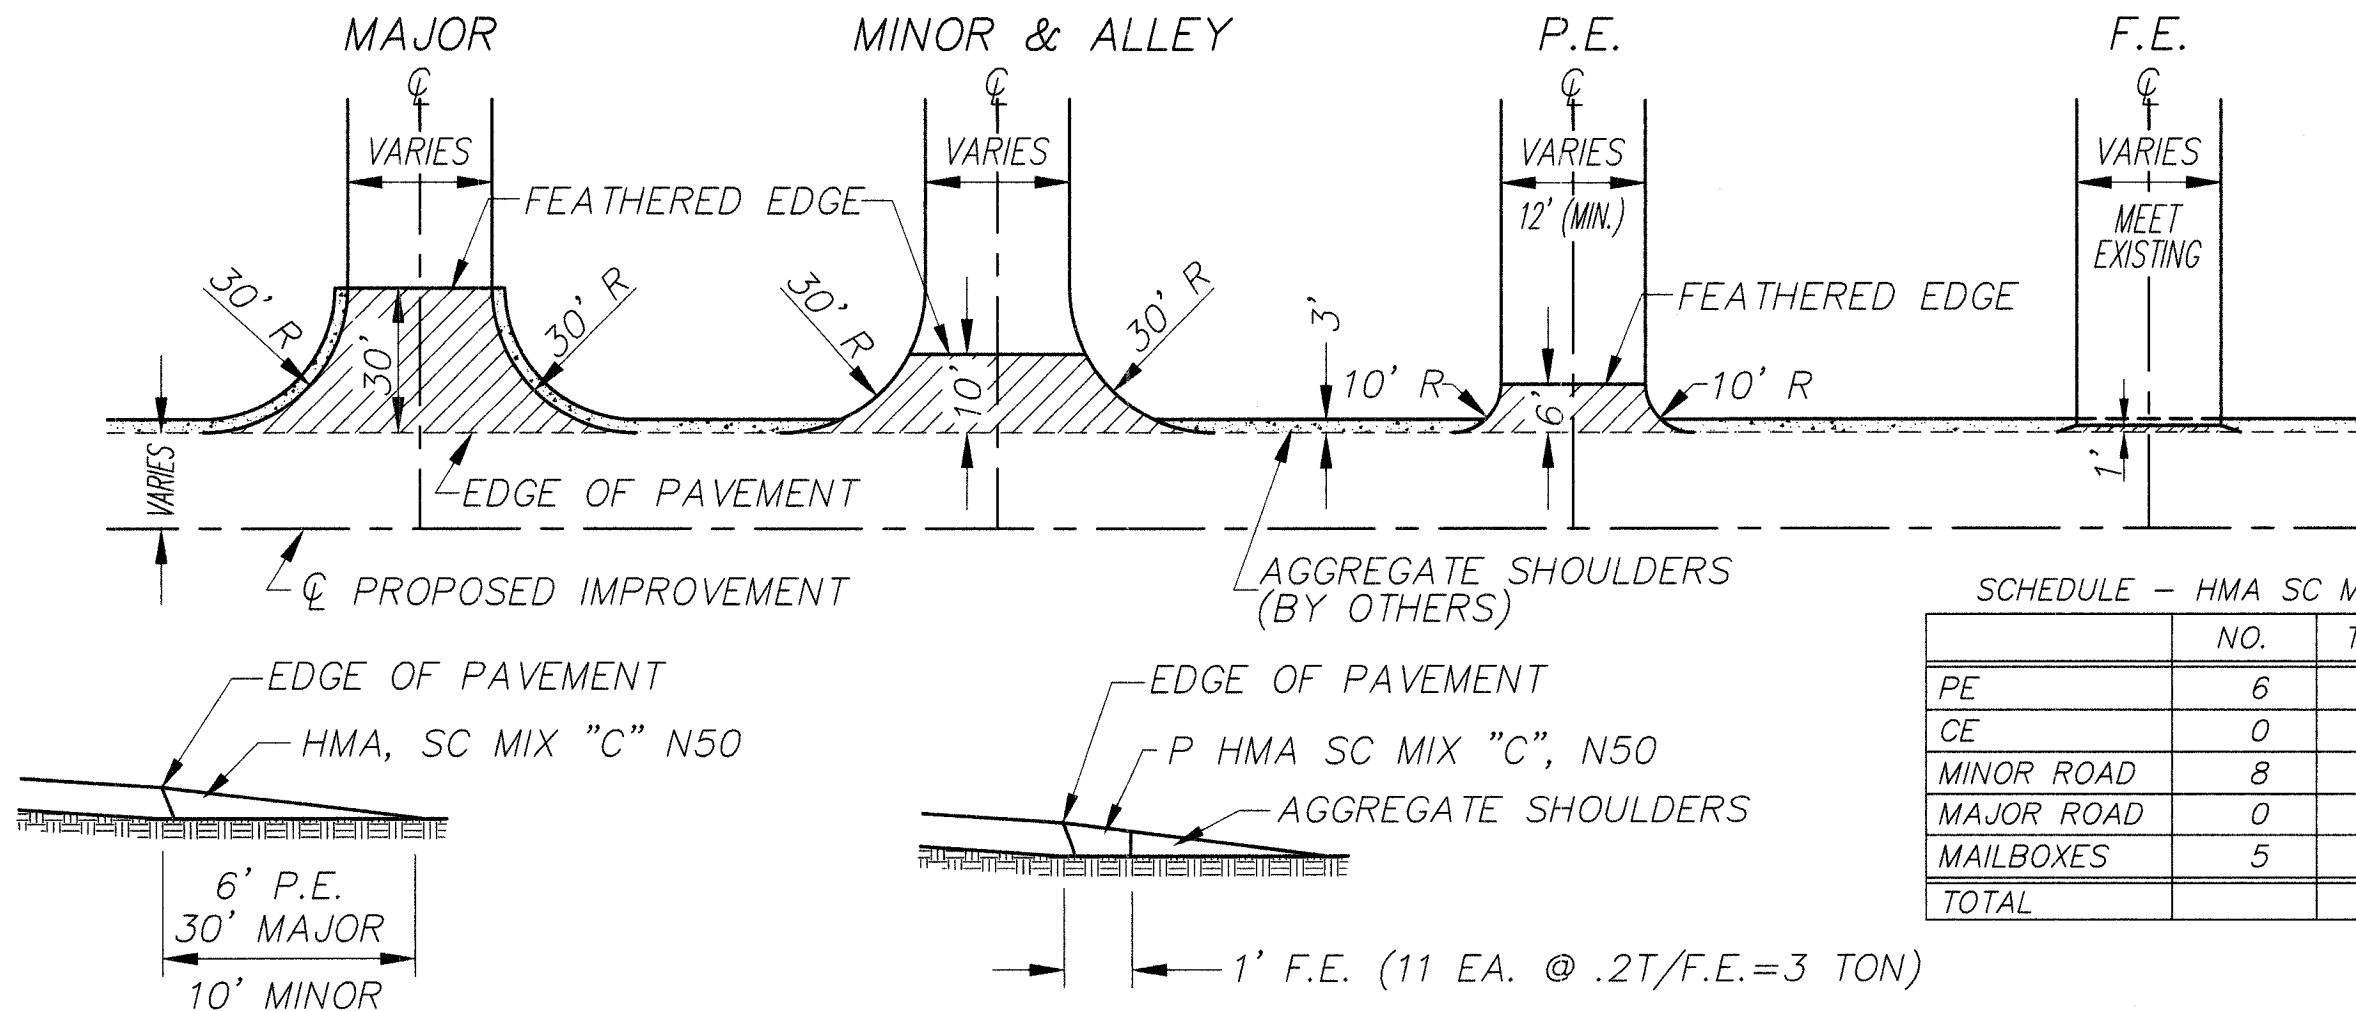

SCHEDULE - HMA SC MIX "C" N50

	NO.	TONS/	TONS
PE	6	2	12
CE	0	9	0
MINOR ROAD	8	9	72
MAJOR ROAD	0	15	0
MAILBOXES	5	3	15
TOTAL			99