


F.A.P. RTE.	SECTION	COUNTY	TOTAL SHEETS	SHEET NO.
95	(6,7)Y, RS-1, 6B-1, 7B-1 & 7BR-2	EFFINGHAM	409	27

FED. ROAD DIST. NO. 7 ILLINOIS FED. AID PROJECT  
CONTRACT NO. 94356

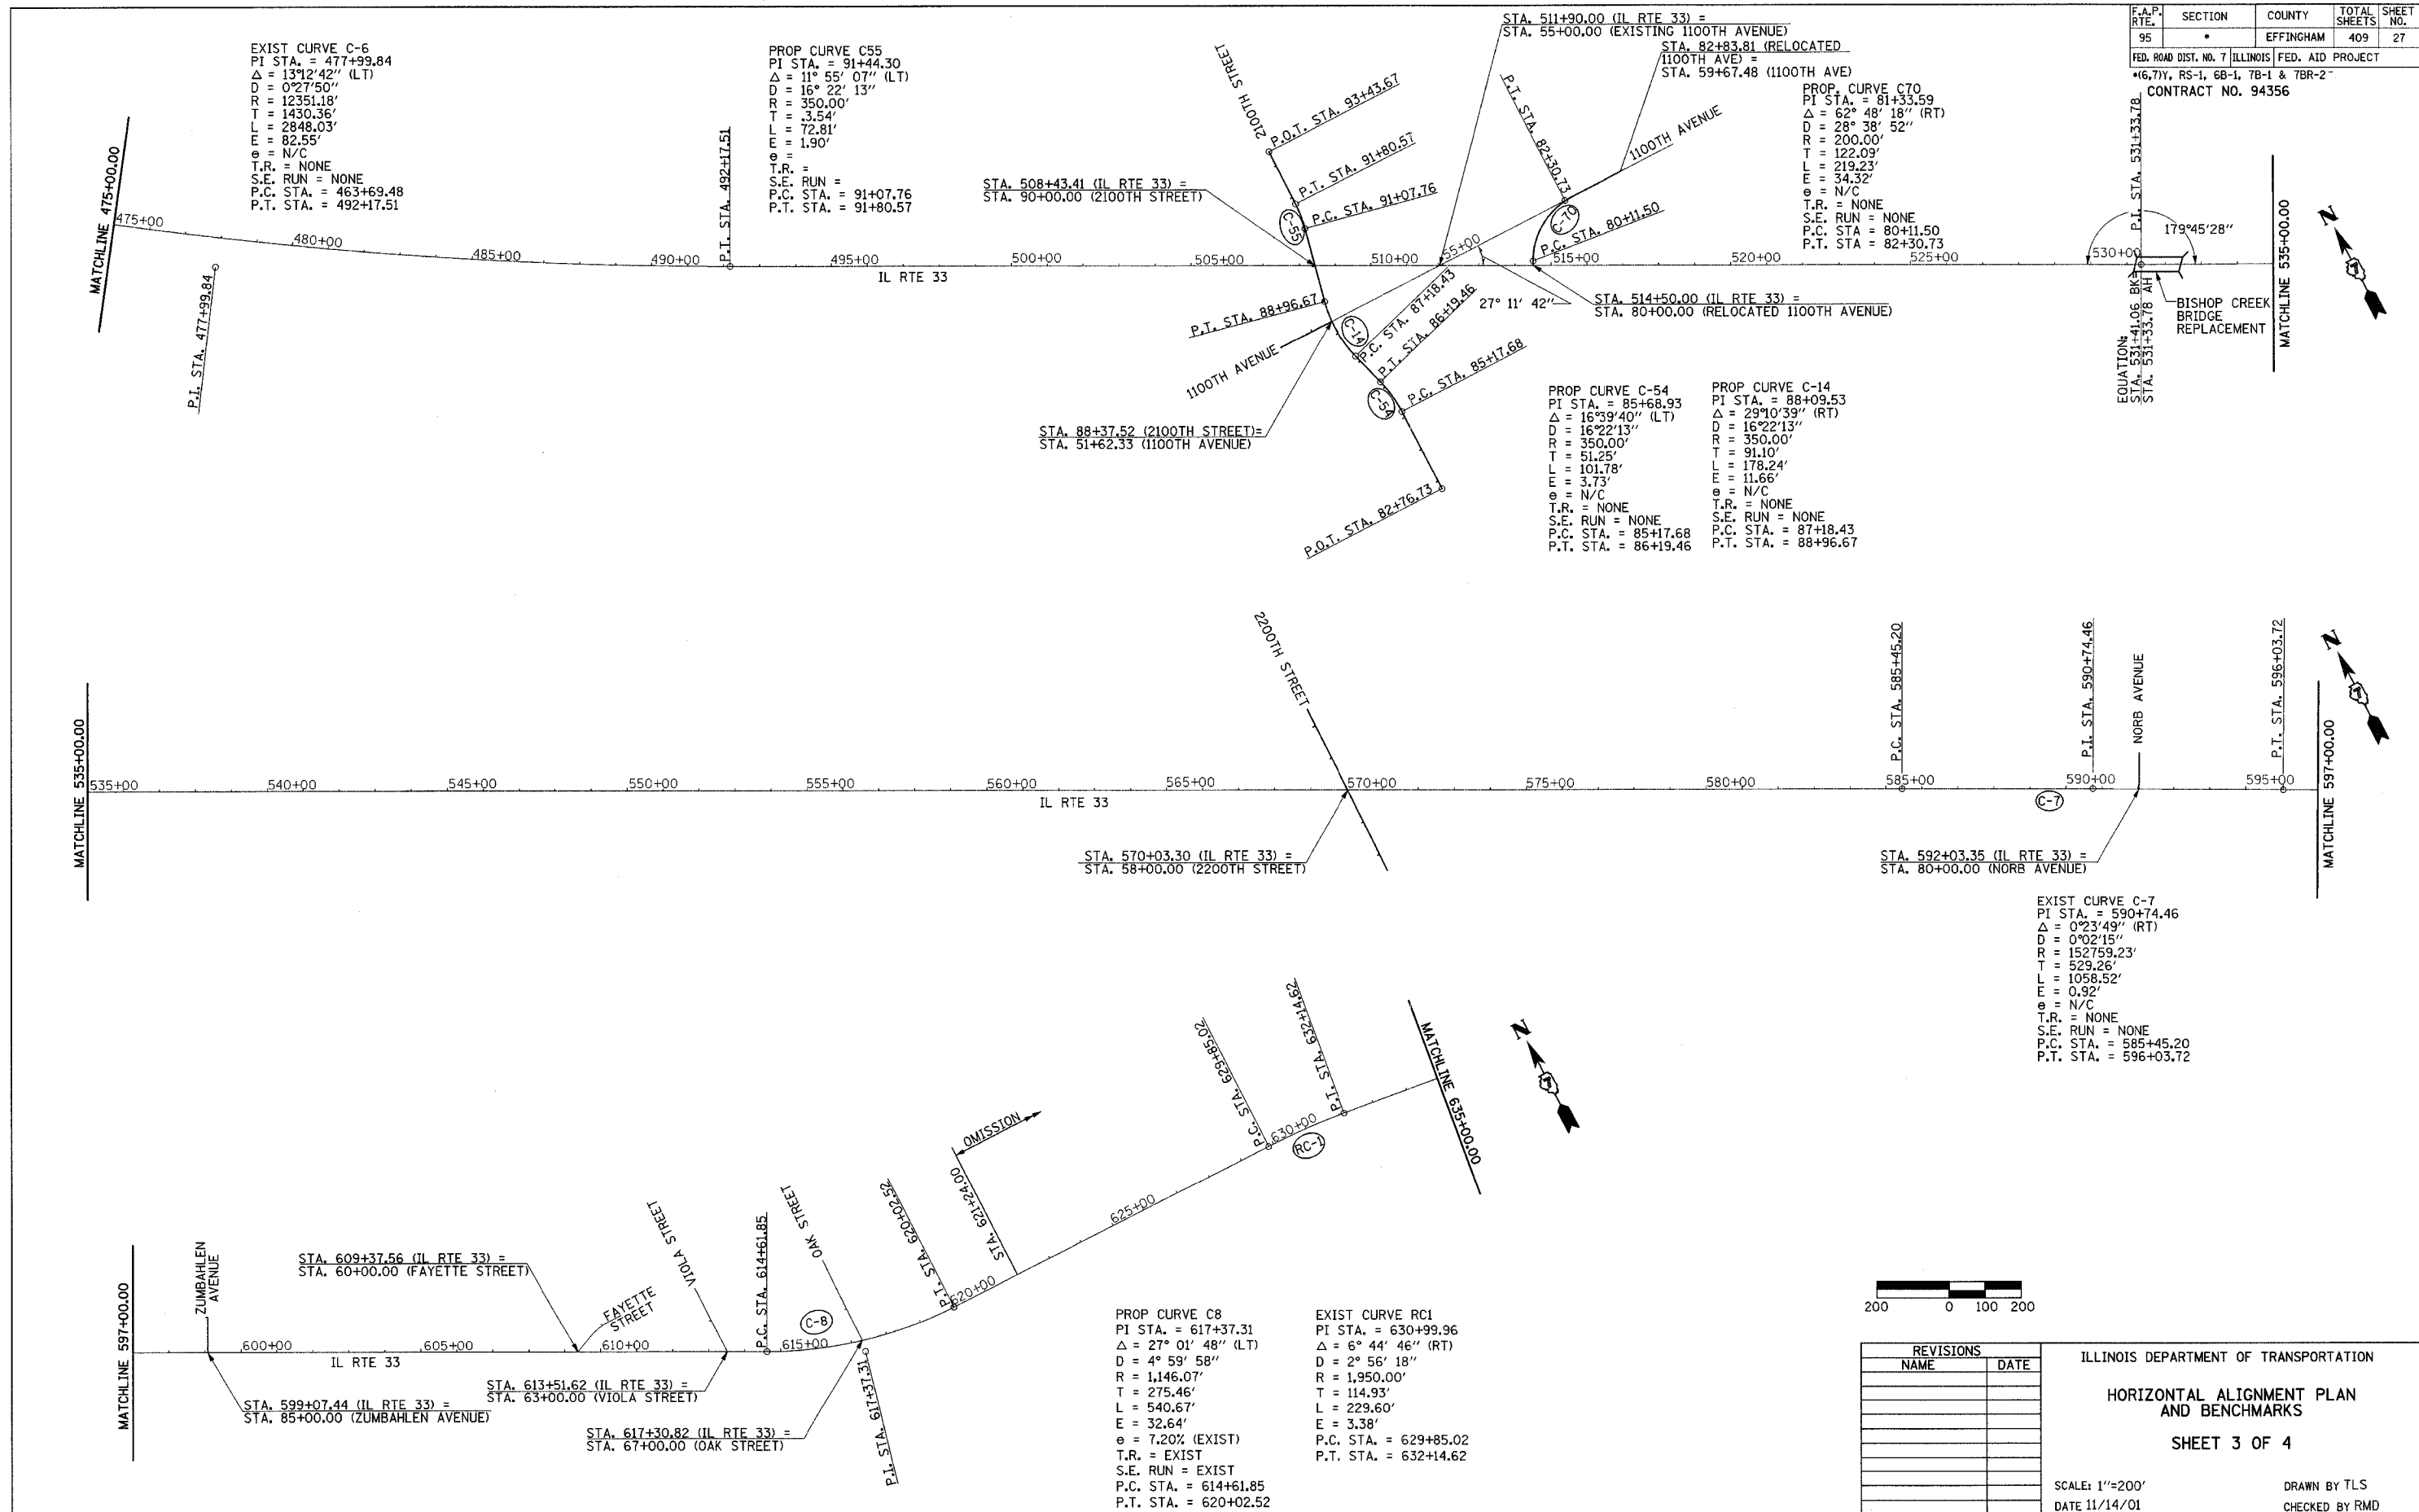

REVISIONS	
NAME	DATE

ILLINOIS DEPARTMENT OF TRANSPORTATION  
**HORIZONTAL ALIGNMENT PLAN AND BENCHMARKS**  
 SHEET 3 OF 4  
 SCALE: 1"=200'  
 DATE 11/14/01  
 DRAWN BY TLS  
 CHECKED BY RMD