


F.A.P. RTE.	SECTION	COUNTY	TOTAL SHEETS	SHEET NO.
95	*	EFFINGHAM	409	54
STA. 277+00.00 TO STA. 289+00.00				
FED. ROAD DIST. NO. 7 ILLINOIS FED. AID PROJECT				
* 16.7Y, RS-1, 6B-1, 7B-1 & 7BR-2				
CONTRACT NO. 94356				



BOX CULVERT END SECTIONS CULV. NO. 8
 LT & RT STA. 287+41.18 2 EACH

REMOVE CONCRETE BOX CULVERT END SECTION
 LT & RT STA. 287+41.18 2 EACH

PCBC 4'x2' EXTENSIONS
 STA. 287+41.18
 LENGTH = 8' LT
 LENGTH = 9' RT
 UPSTREAM FLOWLINE = 585.50 LT
 DOWNSTREAM FLOWLINE = 585.38 RT

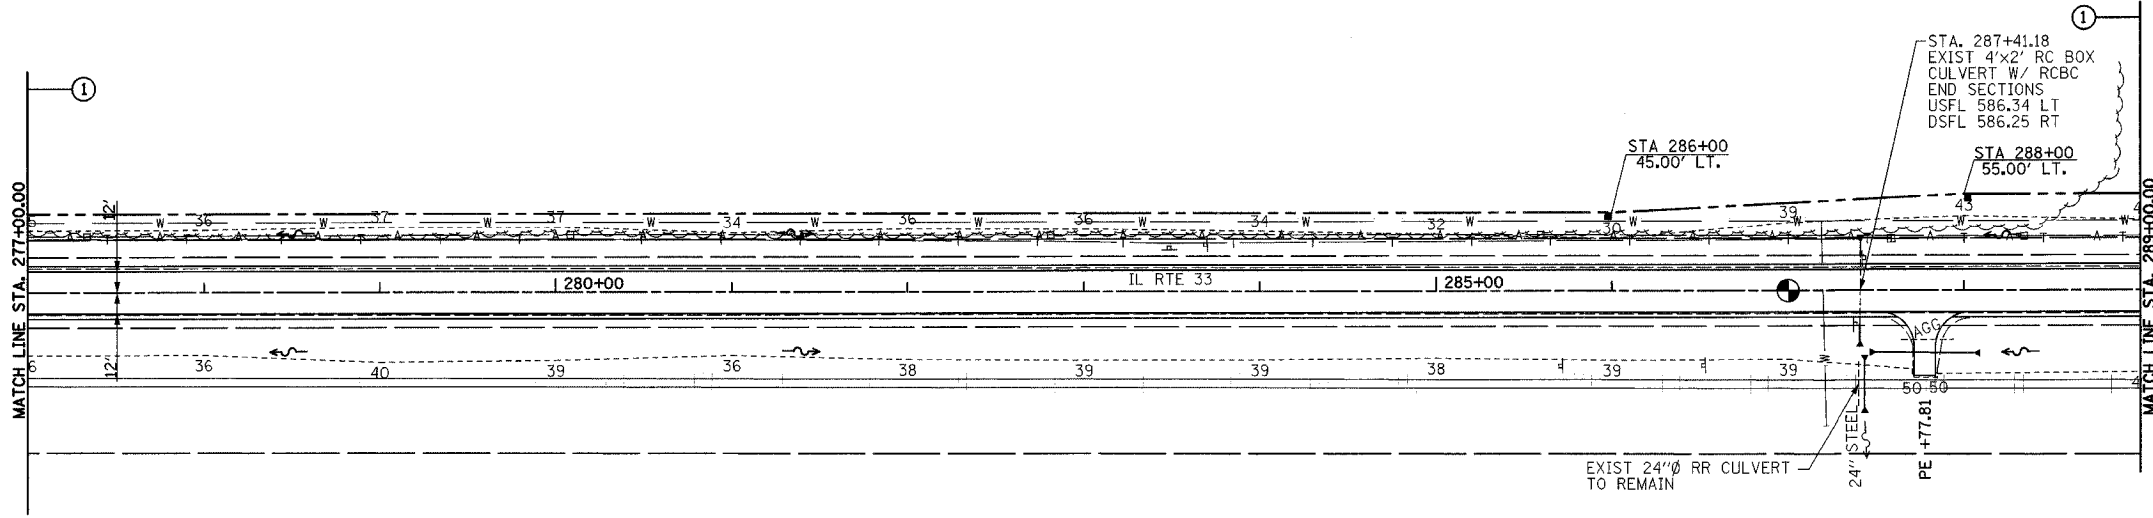

PERMANENT SURVEY MARKERS, TYPE I
 P.O.T. STA. 287+00.00 1 EACH

FURNISHING AND ERECTING RIGHT-OF-WAY MARKERS
 45' LT STA. 286+00.00 1 EACH
 55' LT STA. 288+00.00 1 EACH
 TOTAL 2 EACH

PIPE CULVERTS, CLASS A, 24" (JACKED)
 STA. 287+43.65 RT
 LENGTH = 33'
 UPSTREAM FLOWLINE = 585.35
 DOWNSTREAM FLOWLINE = 584.66

PRC FLARED END SECTIONS 24"
 40' RT STA. 287+43.65 1 EACH
 66' RT STA. 287+43.65 1 EACH
 TOTAL 2 EACH

DATE	BY	DATE

PLAN
 SURVEYED
 NOTE BOOK NO.
 CHECKED
 ALIGNED
 CHECKED
 PLOTTED
 FILE NAME

DATE	BY	DATE

PROFILE
 SURVEYED
 GRADES CHECKED
 NOTE BOOK NO.
 CHECKED
 PLOTTED
 DATE PLOTTED
 DATE IN THE FIELD

