



F.A.P. RTE.	SECTION	COUNTY	TOTAL SHEETS	SHEET NO.
95	*	EFFINGHAM	409	63
STA. 385+00.00 TO STA. 397+00.00				
FED. ROAD DIST. NO. 7 ILLINOIS FED. AID PROJECT				
*(6,7)Y, RS-1, 6B-1, 7B-1 & 7BR-2				
CONTRACT NO. 94356				

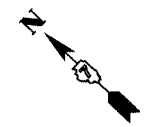

DATE: _____
 BY: _____
 SURVEYED _____
 GRADES CHECKED _____
 ALIGNMENT CHECKED _____
 NOTE BOOK NO. _____
 SIGNATURE NOTARY'S OFFICE

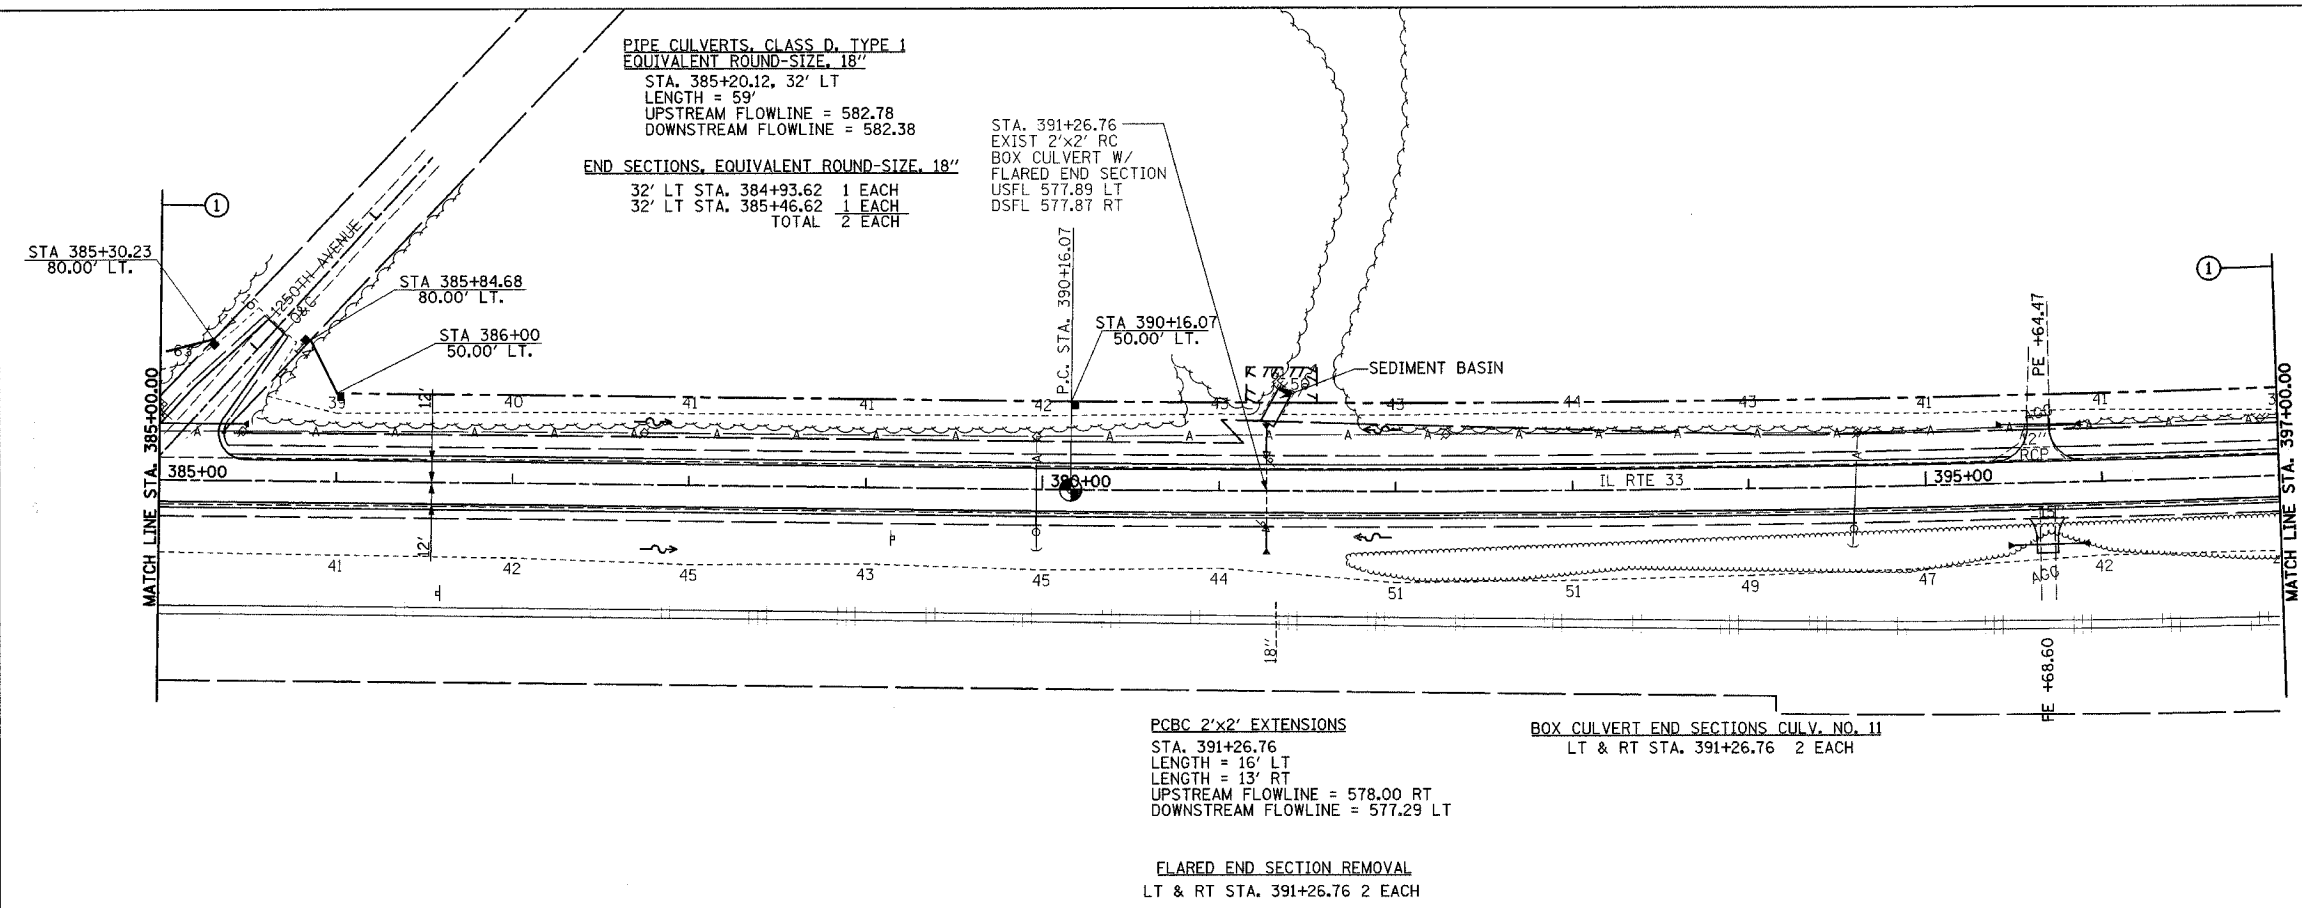

PERMANENT SURVEY MARKERS, TYPE I
 P.C. STA. 390+16.07 1 EACH

FURNISHING AND ERECTING RIGHT-OF-WAY MARKERS
 80' LT STA. 385+30.23 1 EACH
 80' LT STA. 385+84.68 1 EACH
 50' LT STA. 386+00.00 1 EACH
 50' LT STA. 390+16.07 1 EACH
 TOTAL 4 EACH

DATE: _____
 BY: _____
 SURVEYED _____
 GRADES CHECKED _____
 STRUCTURE NOTARY'S OFFICE

