

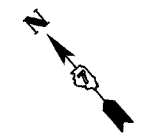
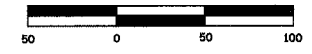
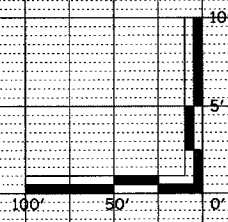


F.A.P. RTE.	SECTION	COUNTY	TOTAL SHEETS	SHEET NO.
95	*	EFFINGHAM	409	68
STA. 444+00.00 TO STA. 456+00.00				
FED. ROAD DIST. NO. 7 ILLINOIS FED. AID PROJECT				
*(6,7)Y, RS-1, 6B-1, 7B-1 & 7BR-2				
CONTRACT NO. 94356				

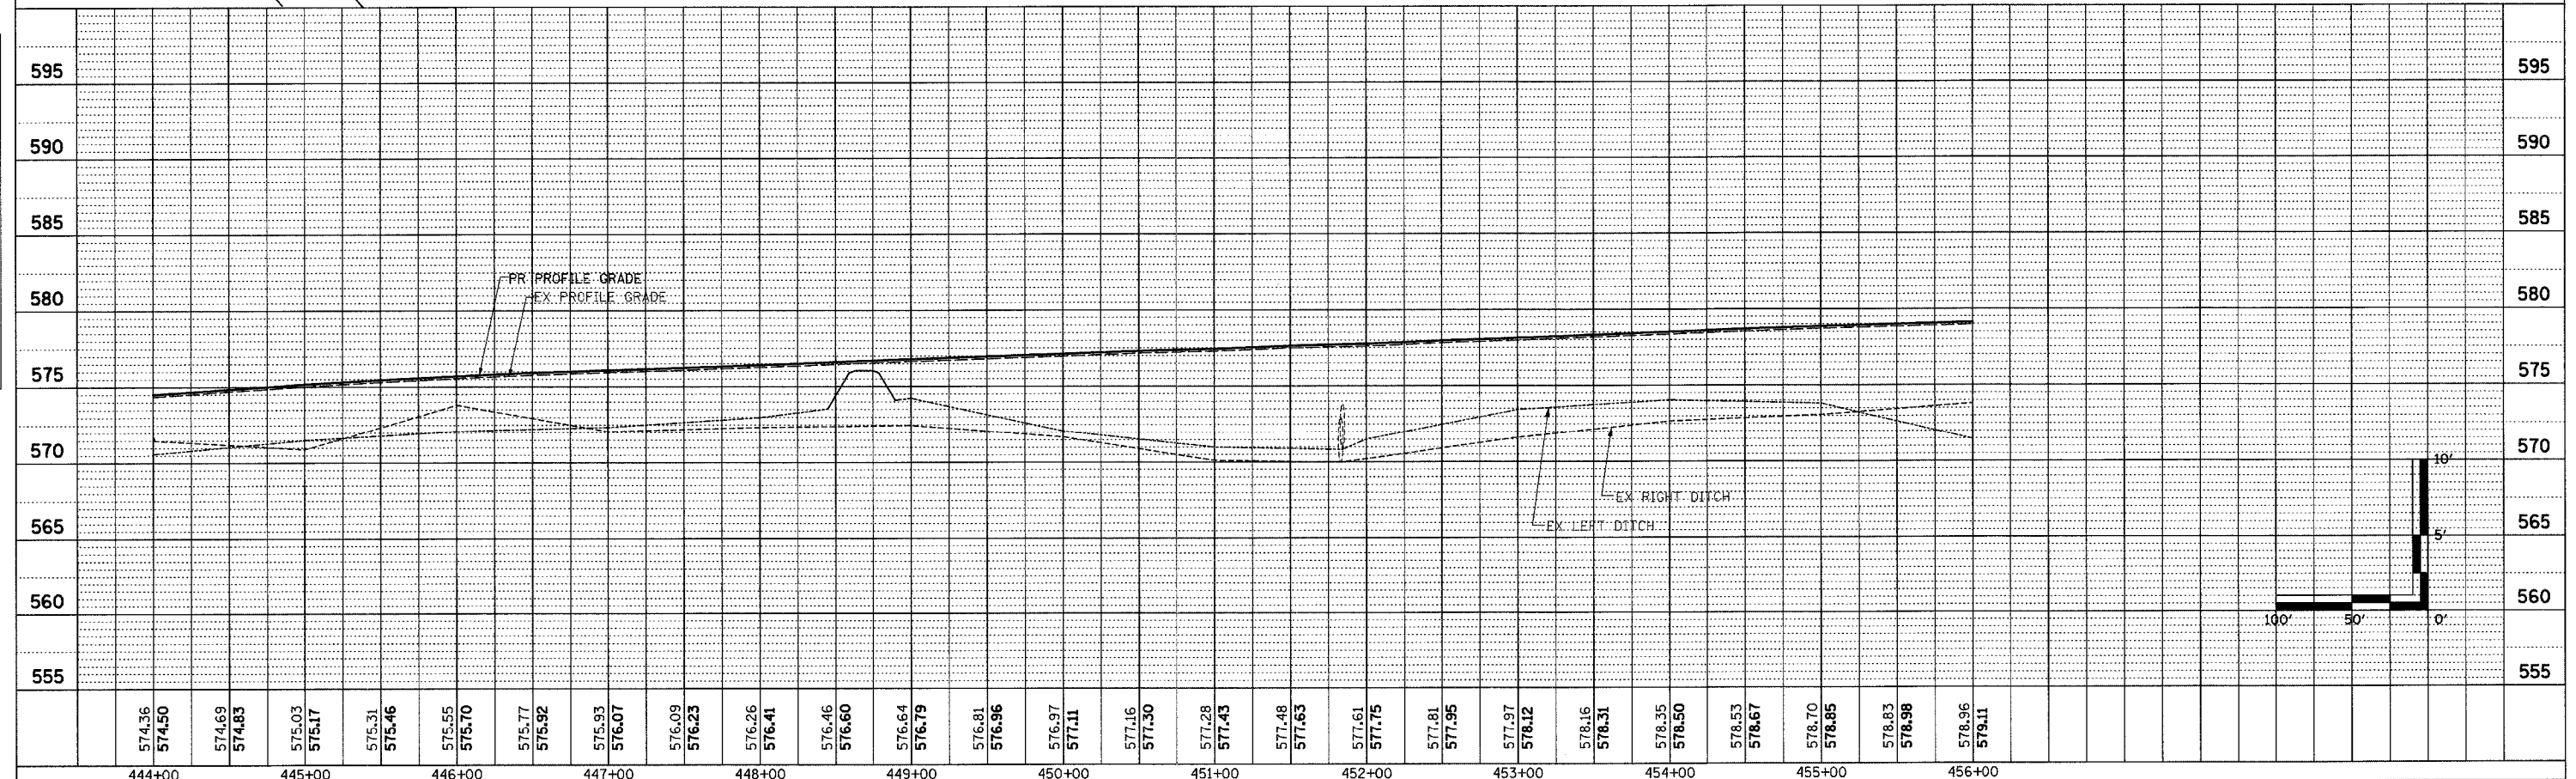

PERMANENT SURVEY MARKERS, TYPE I
P.O.T. STA. 451+00.00 1 EACH

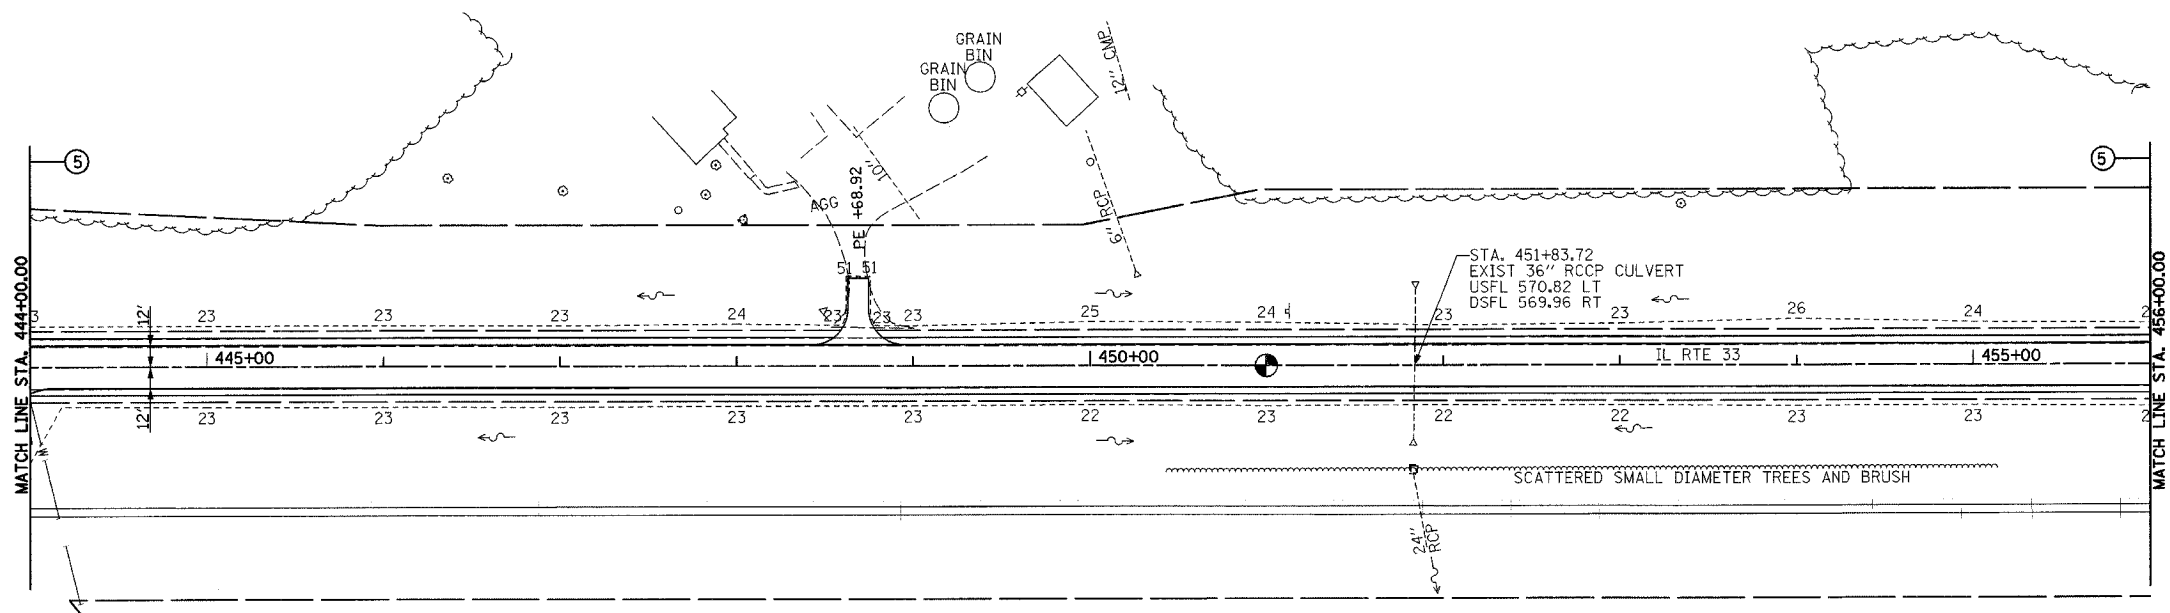

PLAN	DATE
SURVEYED	
NOTE BOOK	
ALIGNED	
CHECKED	
BY	
NO.	

PROFILE	DATE
SURVEYED	
NOTE BOOK	
GRADES	
CHECKED	
BY	
NO.	