



F.A.P. RTE.	SECTION	COUNTY	TOTAL SHEETS	SHEET NO.
95	*	EFFINGHAM	409	69
STA. 456+00.00		TO STA. 468+00.00		
FED. ROAD DIST. NO. 7		ILLINOIS	FED. AID PROJECT	
*(6,7)Y, RS-1, 6B-1, 7B-1 & 7BR-2				
CONTRACT NO. 94356				

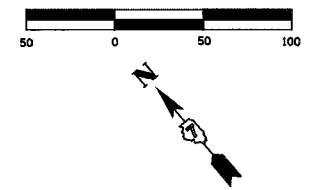

DATE	BY
SURVEYED	CHECKED
ALIGNED	NOTED
CONTRACT	FILE NAME
NO.	

DATE	BY
SURVEYED	CHECKED
GRADES	NOTED
STRUCTURE	NOTATIONS
NO.	

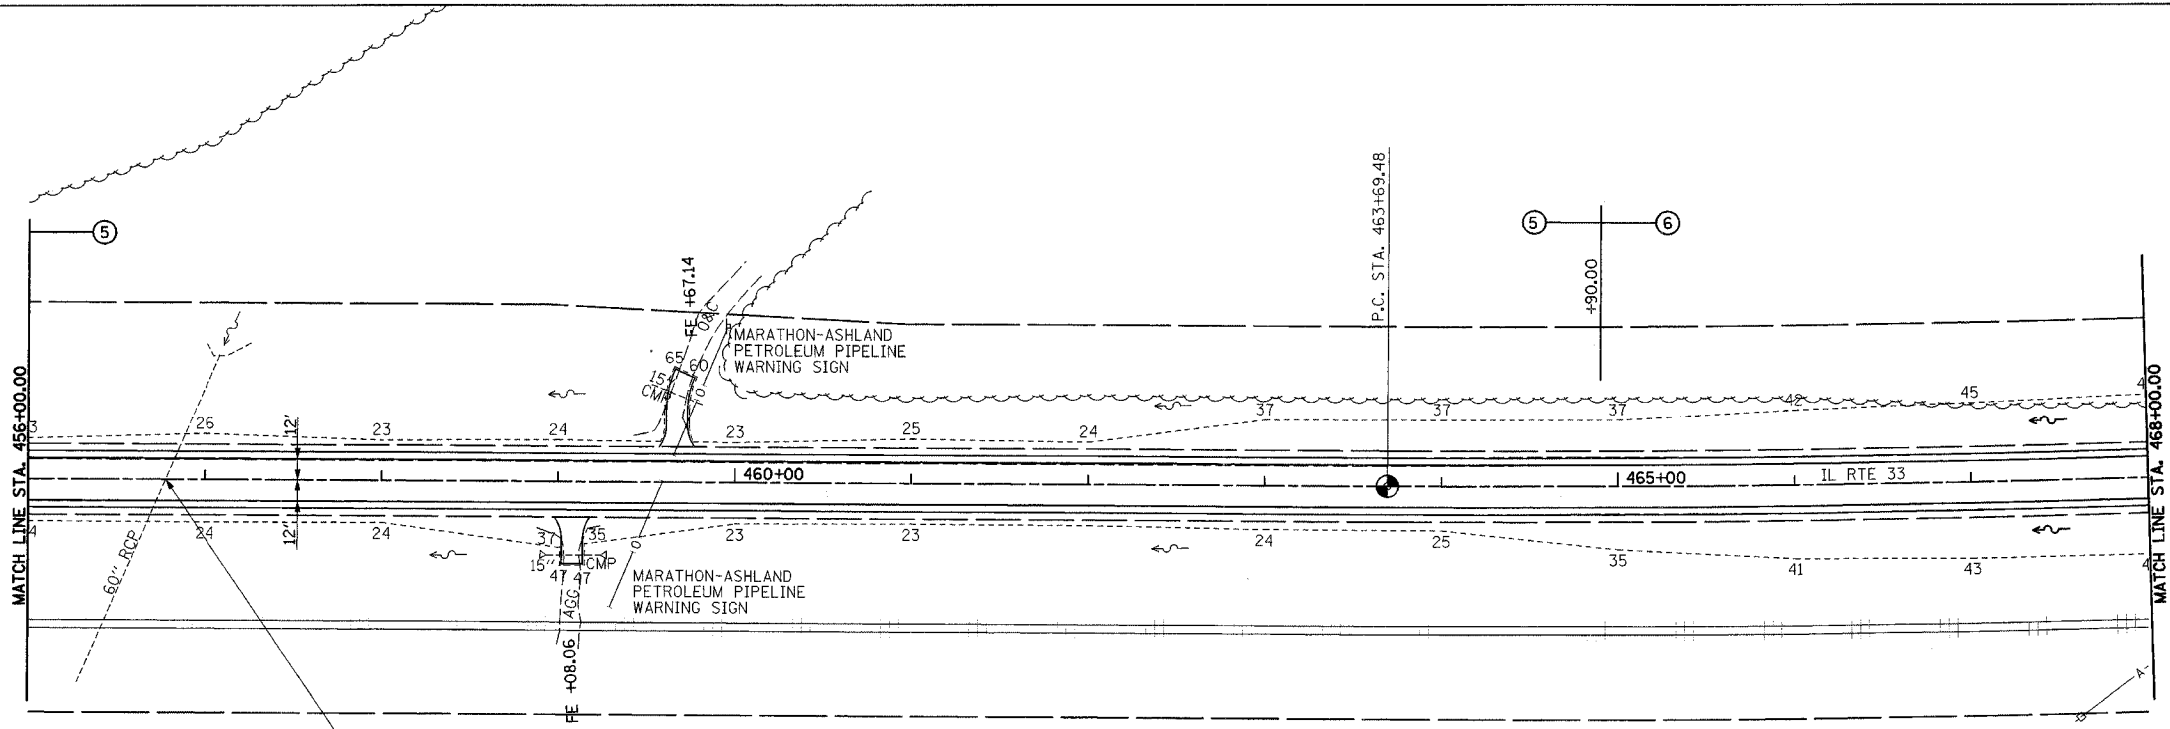

EXIST. 60" RCCP CULVERT  
 USFL 70' LT, STA. 457+08.24, EL = 563.32  
 DSFL 114' RT, STA. 456+27.86, EL = 556.85

PERMANENT SURVEY MARKERS, TYPE I  
 P.C. STA. 463+69.48 1 EACH

