


F.A.P. RTE.	SECTION	COUNTY	TOTAL SHEETS	SHEET NO.
95	*	EFFINGHAM	409	70
STA. 468+00.00 TO STA. 480+00.00				
FED. ROAD DIST. NO. 7 ILLINOIS FED. AID PROJECT				
* (6,7)Y, RS-1, 6B-1, 7B-1 & 7BR-2				
CONTRACT NO. 94356				



EXIST CURVE C6
 PI STA. = 477+99.84
 $\Delta = 13^\circ 12' 42''$ (LT)
 $D = 0^\circ 27' 50''$
 $R = 12,351.18'$
 $T = 1,430.36'$
 $L = 2,848.03'$
 $E = 82.55'$
 $e = N/C$
 $T.R. = NONE$
 $S.E. RUN = NONE$
 $P.C. STA. = 463+69.48$
 $P.T. STA. = 492+17.51$

DATE	BY
DATE	BY

DATE	BY
DATE	BY

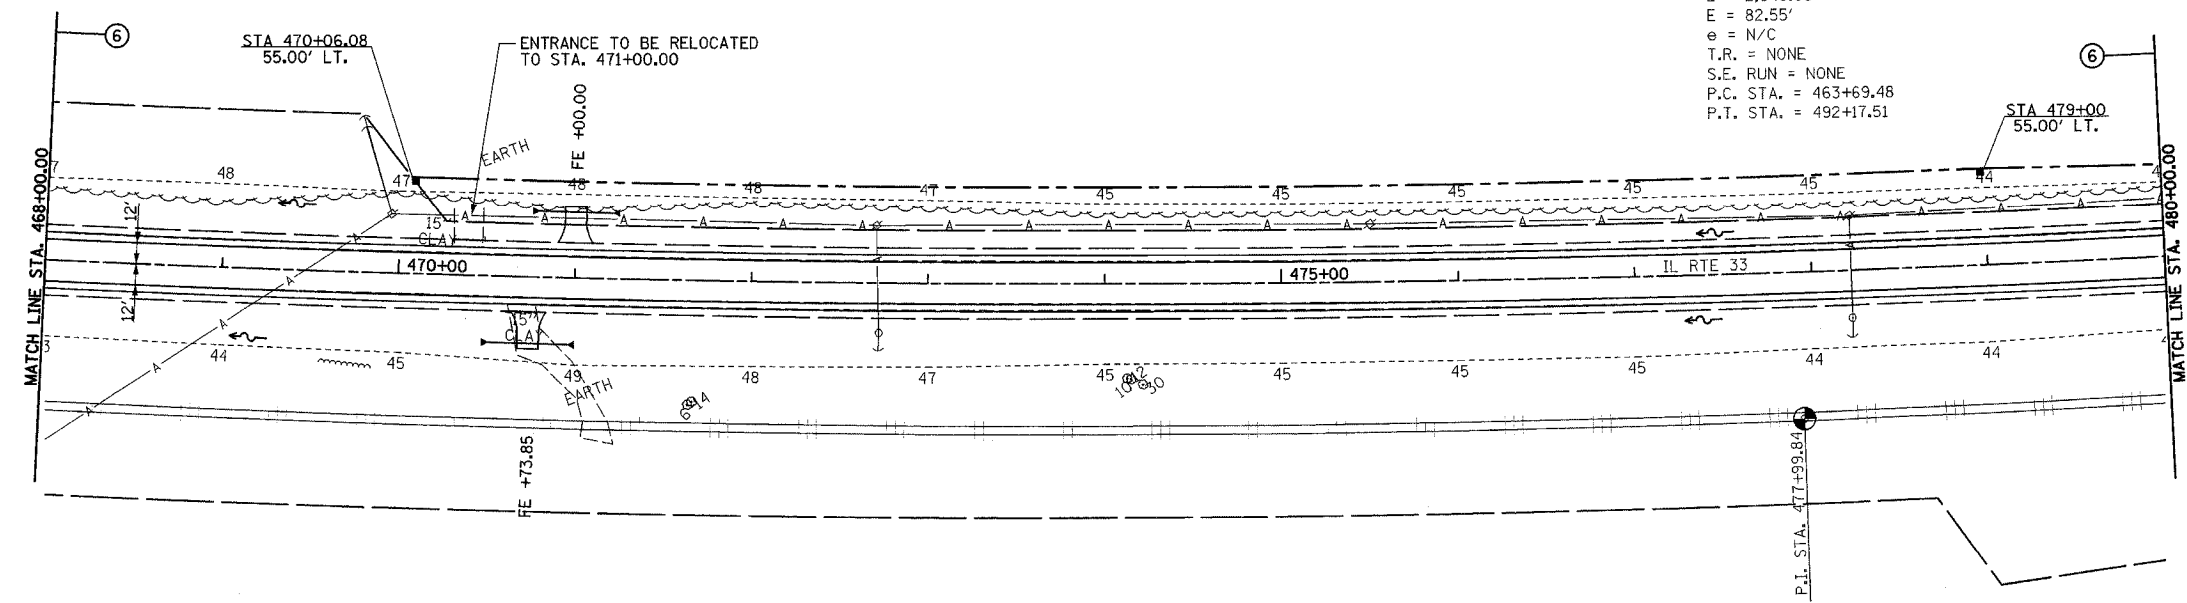

PERMANENT SURVEY MARKERS, TYPE II
 P.I. STA. 477+99.84 1 EACH

FURNISHING AND ERECTING RIGHT-OF-WAY MARKERS
 55' LT STA. 470+06.08 1 EACH
 55' LT STA. 479+00.00 1 EACH
 TOTAL 2 EACH

