



F.A.P. RTE.	SECTION	COUNTY	TOTAL SHEETS	SHEET NO.
95	*	EFFINGHAM	409	76
STA. 539+00.00		TO STA. 551+00.00		
FED. ROAD DIST. NO. 7 ILLINOIS FED. AID PROJECT				
*(6.7)Y, RS-1, 6B-1, 7B-1 & 7BR-2				
CONTRACT NO. 94356				

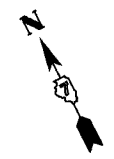

12'x3' CAST IN PLACE CULVERT EXTENSIONS

STA. 544+21.63
 LENGTH = 8' LT
 LENGTH = 8' RT
 UPSTREAM FLOWLINE = 578.20 LT
 DOWNSTREAM FLOWLINE = 578.00 RT
 (SEE DETAIL SHEET 148)

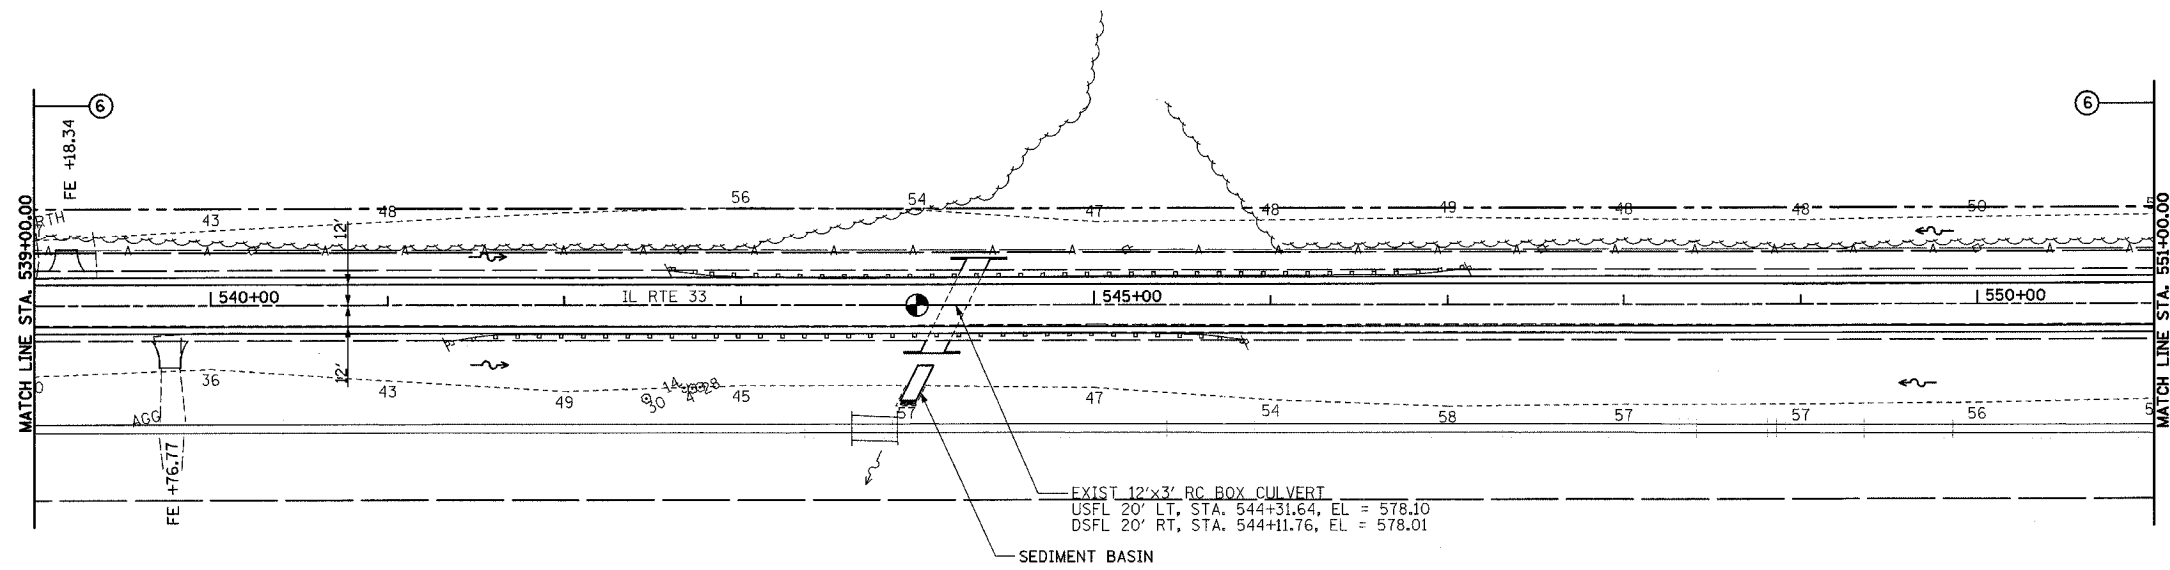

GUARDRAIL REMOVAL
 LT STA. 542+60.50 - STA. 547+10.50 450'
 RT STA. 541+36.00 - STA. 545+85.00 449'
 TOTAL 899'

PERMANENT SURVEY MARKERS, TYPE I
 P.O.T. STA. 544+00.00 1 EACH

PLAN	SURVEYED	DATE
	PLOTTED	
	CHECKED	
	BY	
	NO. OF WAY CHECKED	
	NO.	
	FILE NAME	

PROFILE	SURVEYED	DATE
	PLOTTED	
	CHECKED	
	BY	
	NO. OF WAY CHECKED	
	NO.	
	STRUCTURE NOTATION CRD	

