


F.A.P. RTE.	SECTION	COUNTY	TOTAL SHEETS	SHEET NO.
95	*	EFFINGHAM	409	88
STA. 683+00.00 TO STA. 689+36.68				
FED. ROAD DIST. NO. 7 ILLINOIS FED. AID PROJECT				
*(6,7)Y, RS-1, 6B-1, 7B-1 & 7BR-2				

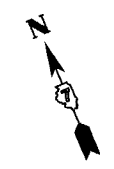


FURNISHING AND ERECTING RIGHT-OF-WAY MARKERS

- 50' LT STA. 684+92.19 1 EACH
- 45' LT STA. 687+28.06 1 EACH
- 95' LT STA. 688+73.65 1 EACH
- 45' LT STA. 688+74.95 1 EACH
- TOTAL 4 EACH

DATE	
BY	
REVISION	
NO.	

DATE	
BY	
REVISION	
NO.	

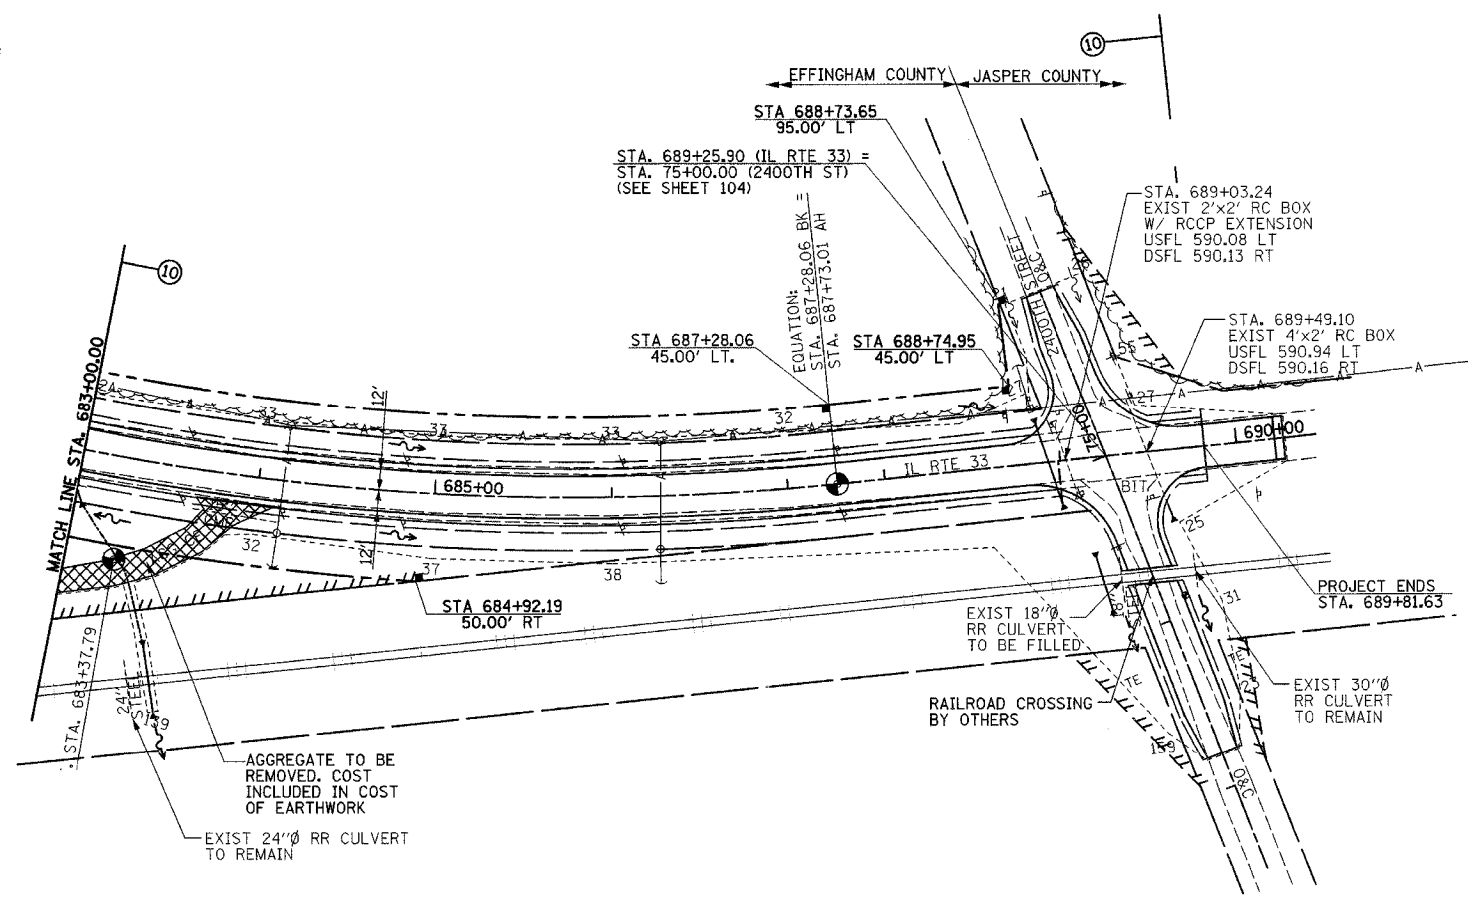

GRADING AND SHAPING DITCHES
RT STA. 683+03.44 - STA. 683+50.42 89 LIN FT

PIPE CULVERTS, CLASS A, 24" (JACKED)
STA. 683+60.26, 122' RT
LENGTH = 40'
UPSTREAM FLOWLINE = 589.90
DOWNSTREAM FLOWLINE = 589.82

PRC FLARED END SECTIONS 24"
102' RT STA. 683+60.26 1 EACH
142' RT STA. 683+60.26 1 EACH
TOTAL 2 EACH

PIPE CULVERTS REINFORCED CONCRETE - ELLIPTICAL, TYPE I, EQUIVALENT ROUND-SIZE 30"
STA. 688+92.98
LENGTH = 46'
OFFSET = 22' LT - 24' RT
UPSTREAM FLOWLINE = 590.35
DOWNSTREAM FLOWLINE = 590.10

PRC FLARED END SECTION, ELLIPTICAL EQUIVALENT ROUND-SIZE 30"
LT & RT STA. 688+92.98 2 EACH

FILLING EXISTING CULVERTS
STA. 689+03.24 6 CU YD
RT STA. 689+27.79 2 CU YD
TOTAL 8 CU YD

FLARED END SECTION REMOVAL
LT & RT STA. 689+04.95 2 EACH

PCRC 4'x2' EXTENSIONS
STA. 689+49.10
LENGTH = 6' RT
DOWNSTREAM FLOWLINE = 590.16

BOX CULVERT END SECTIONS CULV. NO. 16
RT STA. 689+49.10 1 EACH

REMOVE CONCRETE BOX CULVERT END SECTION
RT STA. 689+49.10 1 EACH

PIPE CULVERTS, CLASS A, 18" (JACKED)
STA. 689+17.73, 72' RT
LENGTH = 29'
UPSTREAM FLOWLINE = 590.10
DOWNSTREAM FLOWLINE = 590.00

PRC FLARED END SECTIONS 18"
57' RT STA. 689+14.78 1 EACH
86' RT STA. 689+20.69 1 EACH
TOTAL 2 EACH

PERMANENT SURVEY MARKERS, TYPE I
P.T. STA. 687+73.01 (AH) 1 EACH

PERMANENT SURVEY MARKERS, TYPE II
P.I. STA. 683+37.79 1 EACH

BITUMINOUS SURFACE REMOVAL - BUTT JOINT
STA. 689+96.63 - STA. 690+26.63 80 SQ YD

TEMPORARY RAMP
STA. 690+21.63 - STA. 690+26.63 13 SQ YD

PAVEMENT REMOVAL
2400TH ST S 122 SQ YD

