



PLAN
SURVEYED
BY DATE
NOTE BOOK NO.
ALIGNED
CHECKED
BY DATE
REVISIONS
NO. DATE

PROFILE
SURVEYED
BY DATE
NOTE BOOK NO.
GRADES
CHECKED
BY DATE
STRUCTURE NOTATION C/F/D

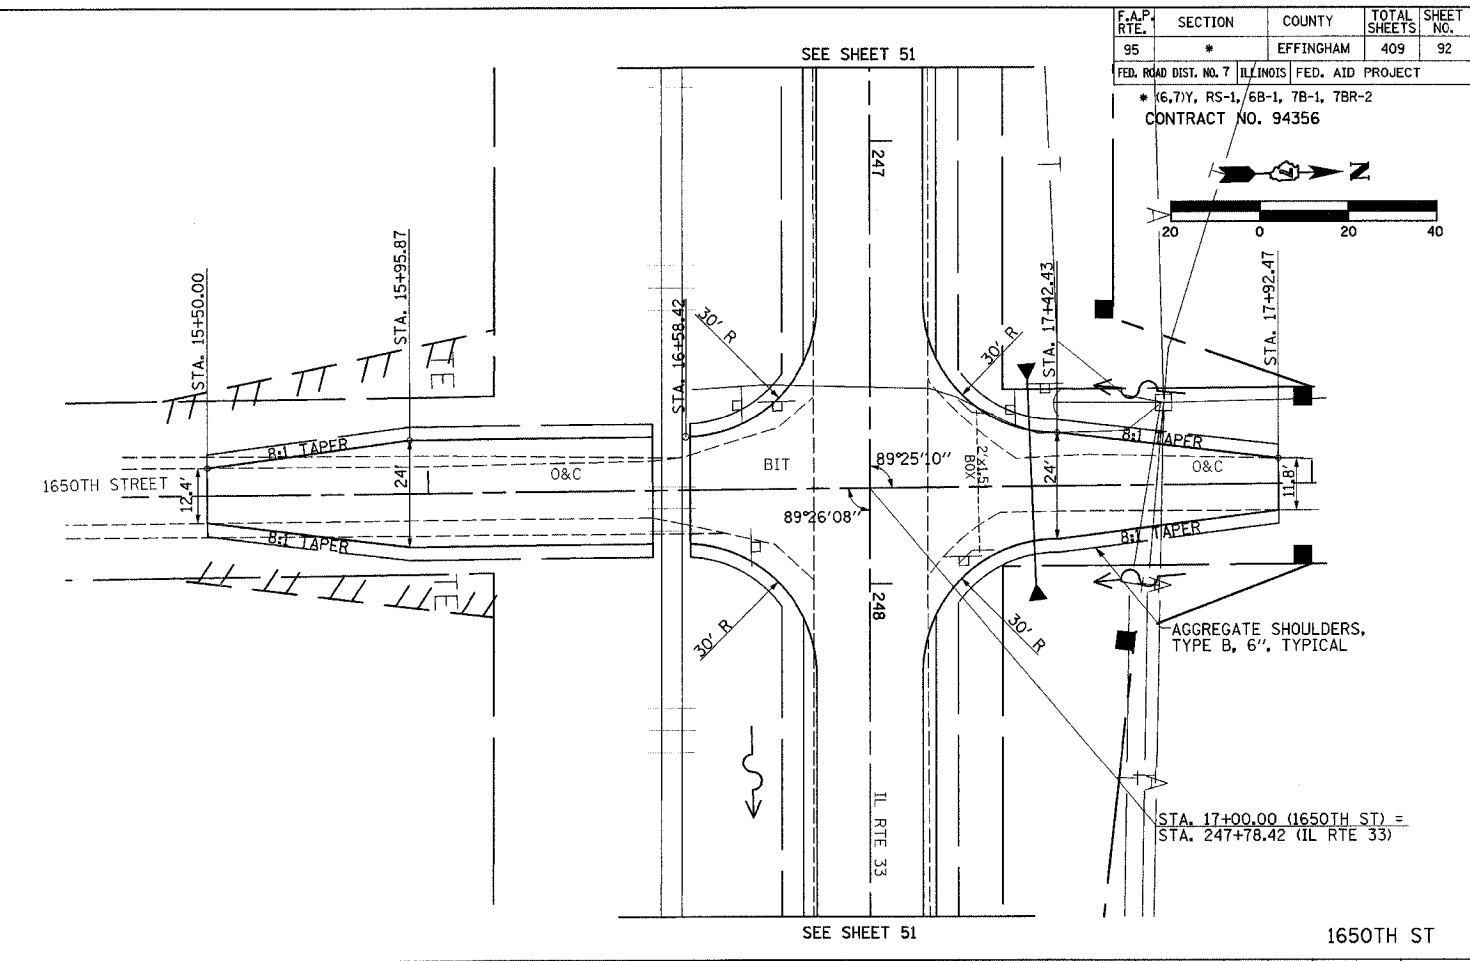

F.A.P. RTE. 95	SECTION * 6,7Y, RS-1, 6B-1, 7B-1, 7BR-2	COUNTY EFFINGHAM	TOTAL SHEETS 409	SHEET NO. 92
FED. ROAD DIST. NO. 7 ILLINOIS FED. AID PROJECT				
CONTRACT NO. 94356				

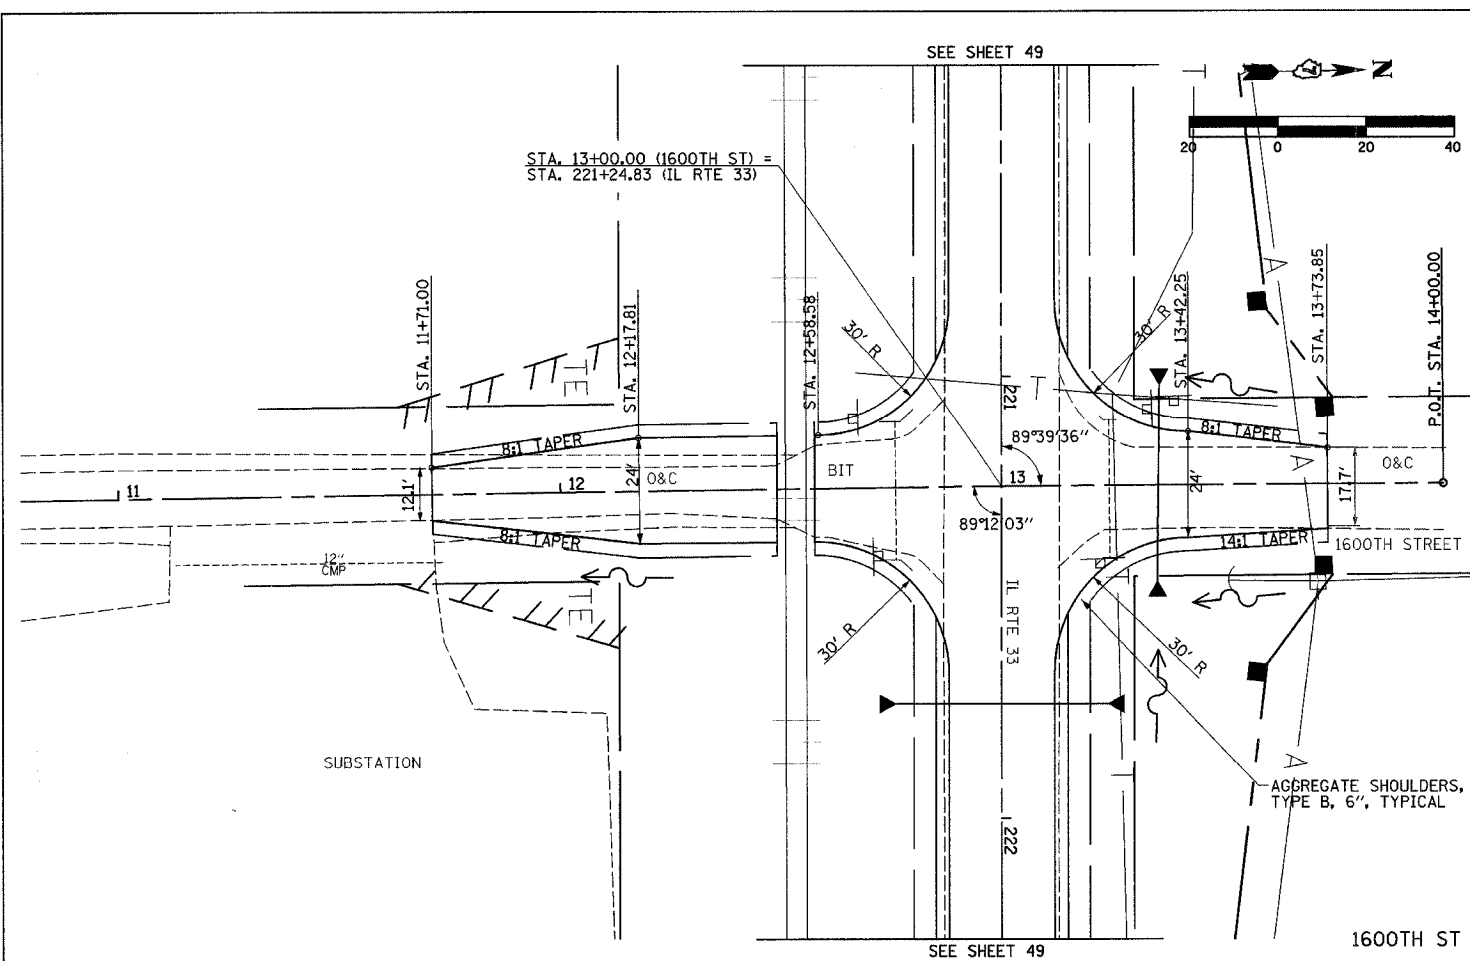