



DATE: _____
 BY: _____
 SURVEYED: _____
 GRADES CHECKED: _____
 ALIGNED: _____
 NOTE BOOK NO.: _____
 STRIP FILE NAME: _____

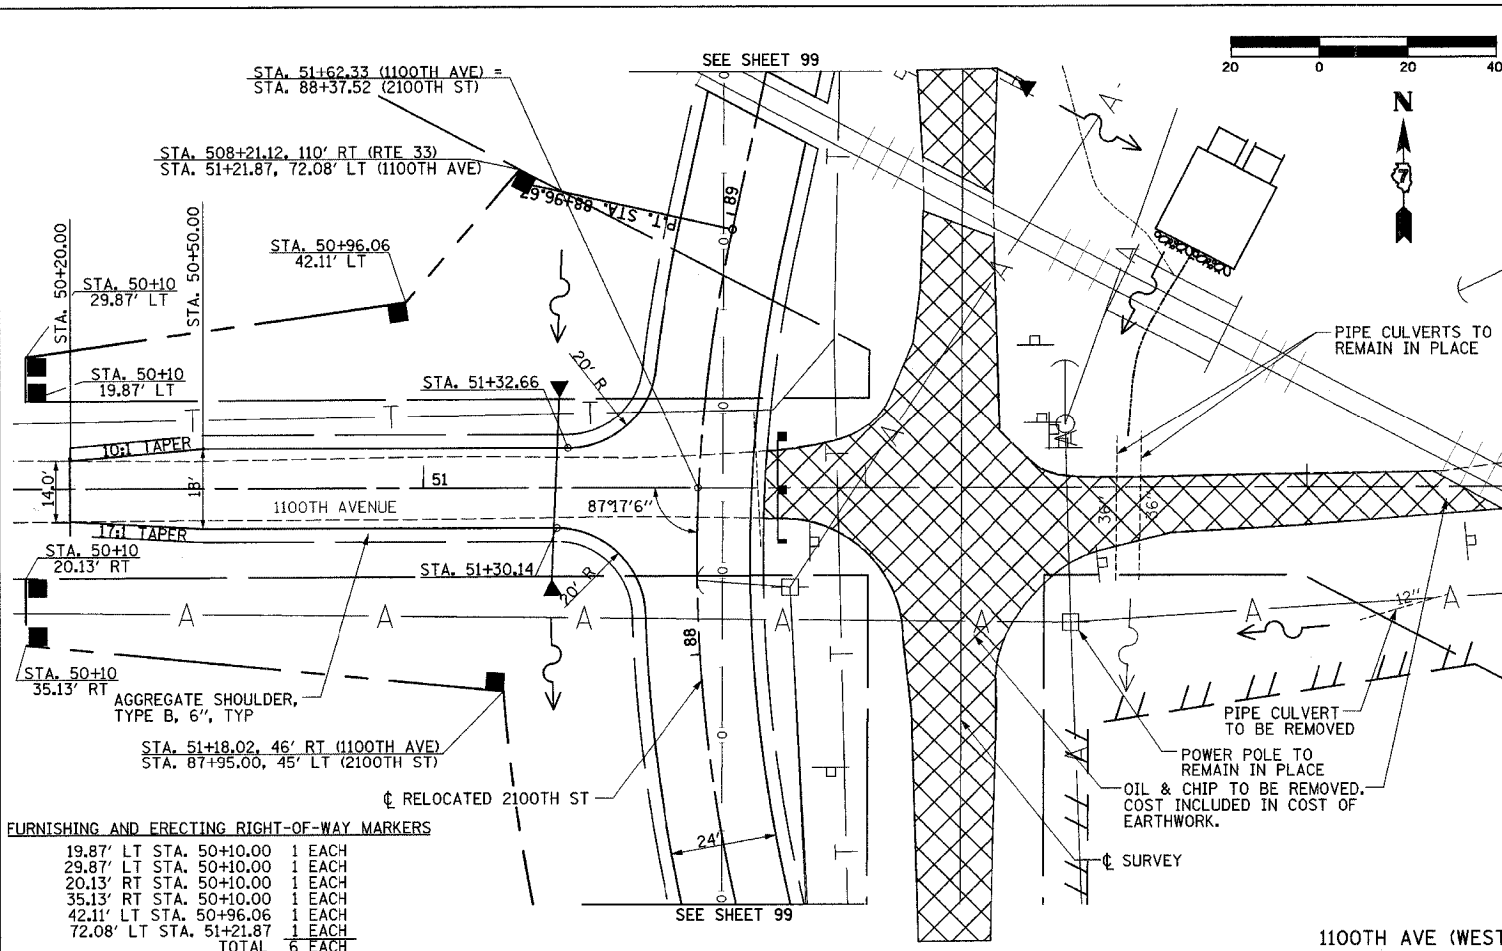

FURNISHING AND ERECTING RIGHT-OF-WAY MARKERS

19.87' LT	STA. 50+10.00	1 EACH
29.87' LT	STA. 50+10.00	1 EACH
20.13' RT	STA. 50+10.00	1 EACH
35.13' RT	STA. 50+10.00	1 EACH
42.11' LT	STA. 50+96.06	1 EACH
72.08' LT	STA. 51+21.87	1 EACH
TOTAL		6 EACH

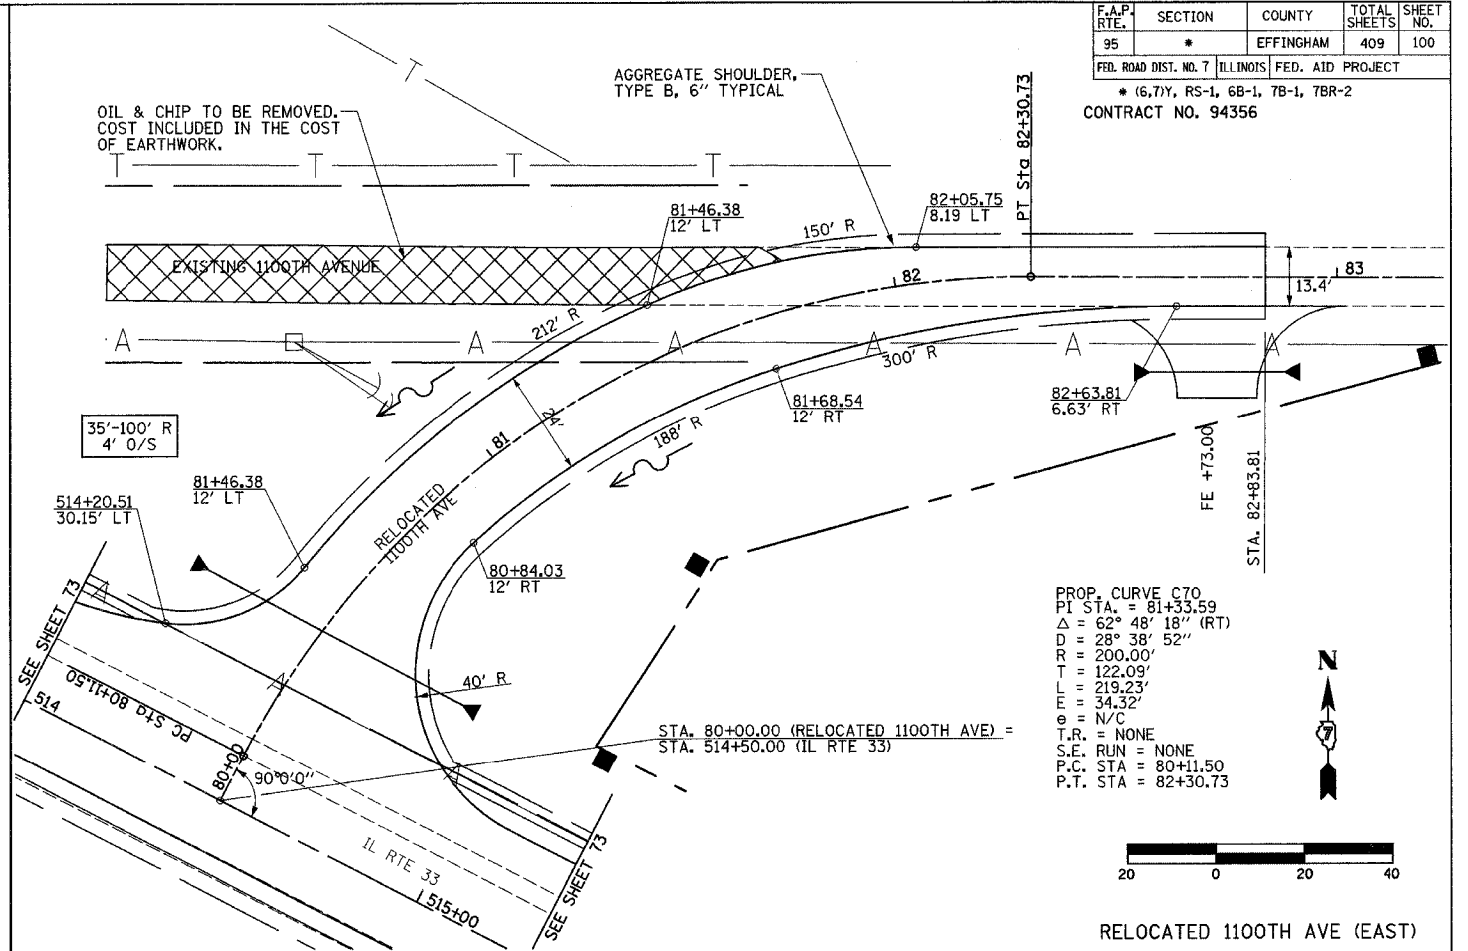

PROP. CURVE C70
 PI STA. = 81+33.59
 $\Delta = 62^\circ 48' 18''$ (RT)
 $D = 28^\circ 38' 52''$
 $R = 200.00'$
 $T = 122.09'$
 $L = 219.23'$
 $E = 34.32'$
 $\theta = N/C$
 $T.R. = NONE$
 $S.E. RUN = NONE$
 $P.C. STA. = 80+11.50$
 $P.T. STA. = 82+30.73$

DATE: _____
 BY: _____
 SURVEYED: _____
 GRADES CHECKED: _____
 STRIP FILE NAME: _____

