
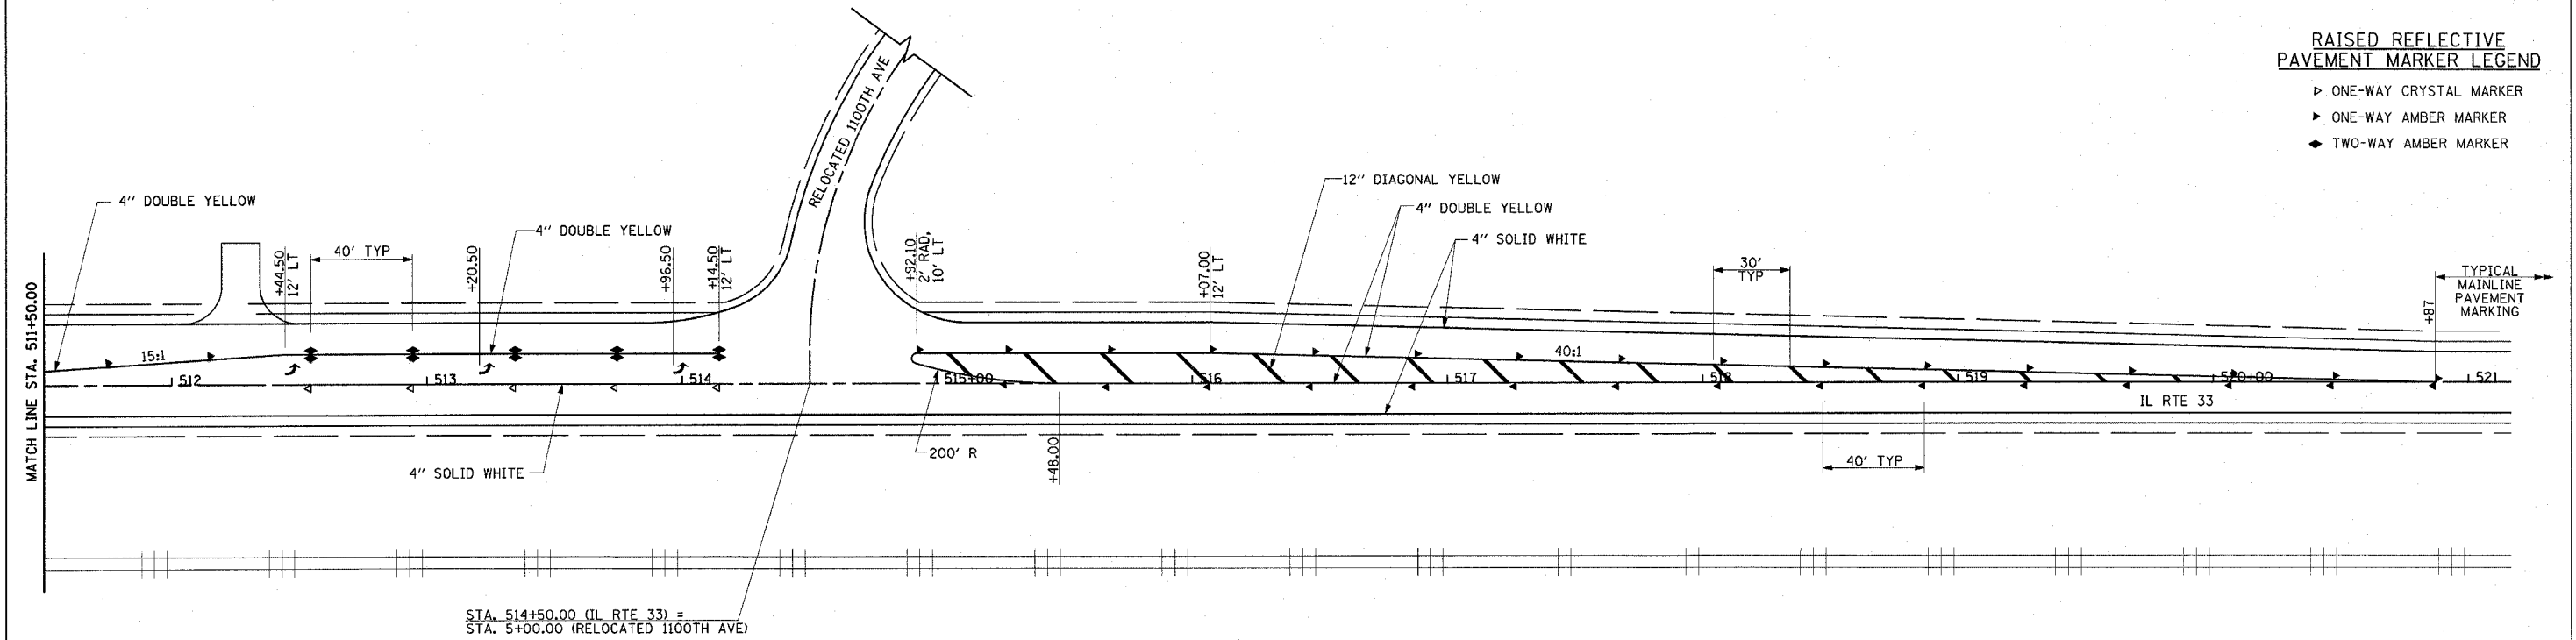


F.A.P. RTE. 95	SECTION	COUNTY EFFINGHAM	TOTAL SHEETS 409	SHEET NO. 151A
FED. ROAD DIST. NO. 7 ILLINOIS		FED. AID PROJECT		
* (6,7)Y, RS-1, 6B-1, 7B-1 & 7BR-2				
CONTRACT NO. 94356				

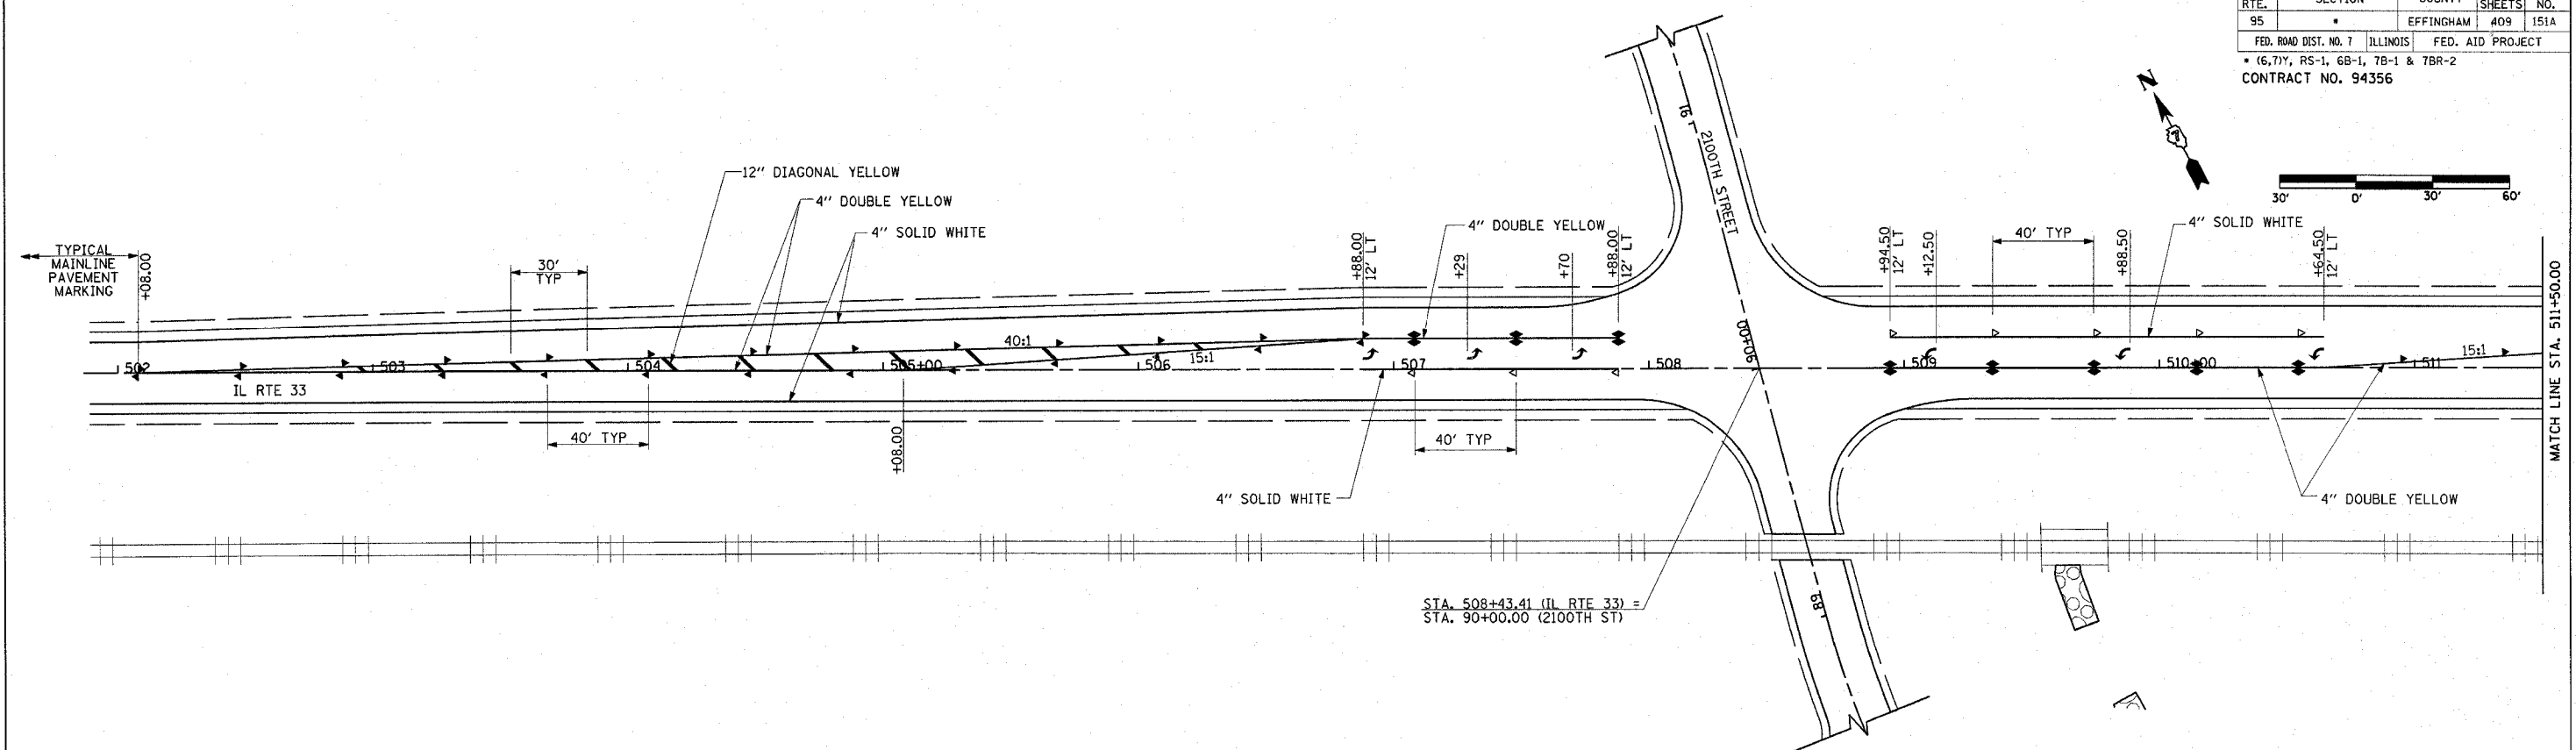

RAISED REFLECTIVE PAVEMENT MARKER LEGEND

- ▷ ONE-WAY CRYSTAL MARKER
- ▷ ONE-WAY AMBER MARKER
- ◆ TWO-WAY AMBER MARKER

- NOTES:**
- SEE SHEET 150 FOR SPACING AND SIZE OF LEFT TURN ARROWS AND "ONLY" MARKINGS.
 - ALL PAVEMENT MARKINGS DETAILED ON THIS SHEET TO BE EPOXY PAVEMENT MARKINGS.

REVISIONS	
NAME	DATE

ILLINOIS DEPARTMENT OF TRANSPORTATION

**PAVEMENT MARKING PLAN
INTERSECTION OF IL RTE 33
AND 2100TH ST/1100TH AVE**

DATE 4/05

DRAWN BY MLO
CHECKED BY SJK

Revised 5/2/07